






FRONT VIEW

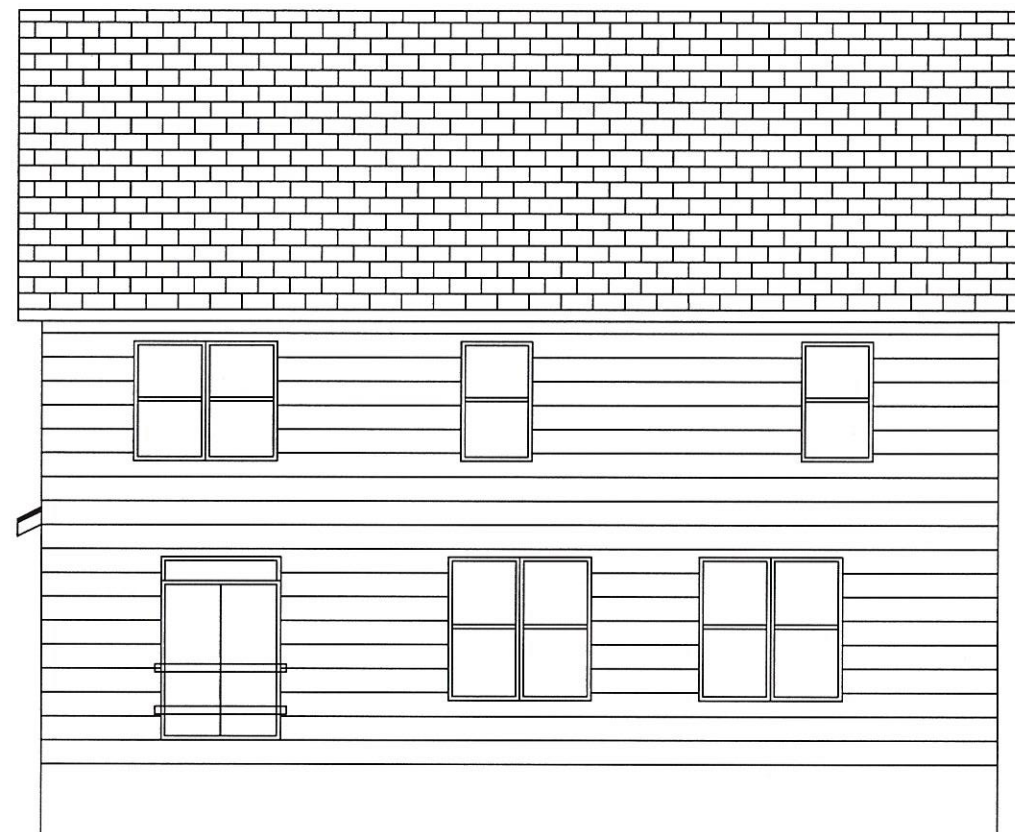

REAR VIEW

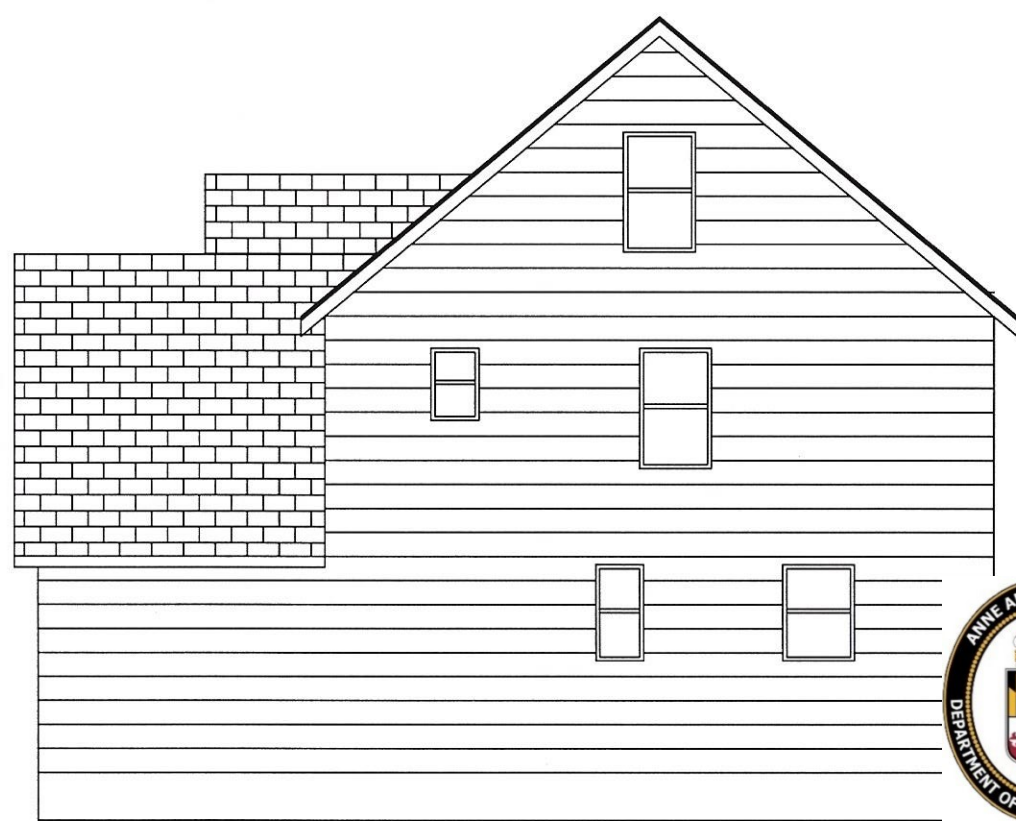

RIGHT VIEW

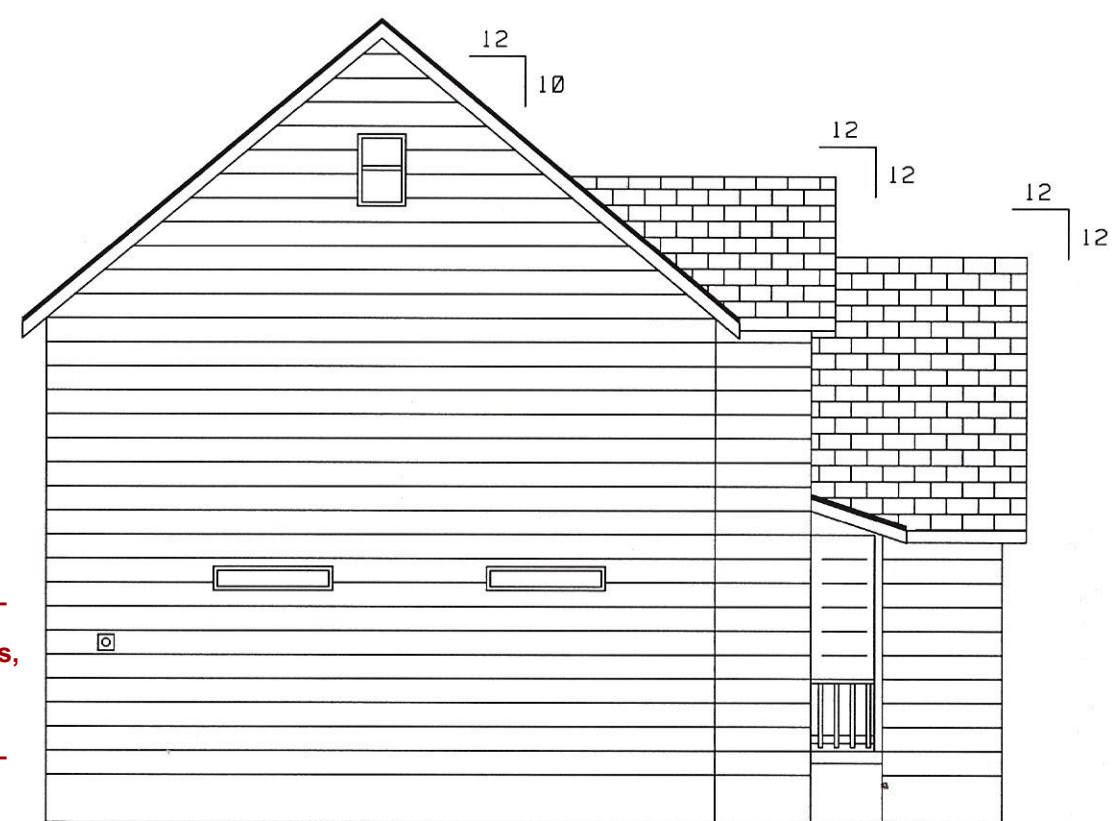

LEFT VIEW

ELEVATION VIEWS

SCALE: 1/8" = 1'
40X40F23.DWG
(03/20/23)

APPROVED




Date: July 12, 2023


Approved subject to applicable codes, comments and final field inspection.

JAL


Fire/Building Plans Reviewer
Permit Center

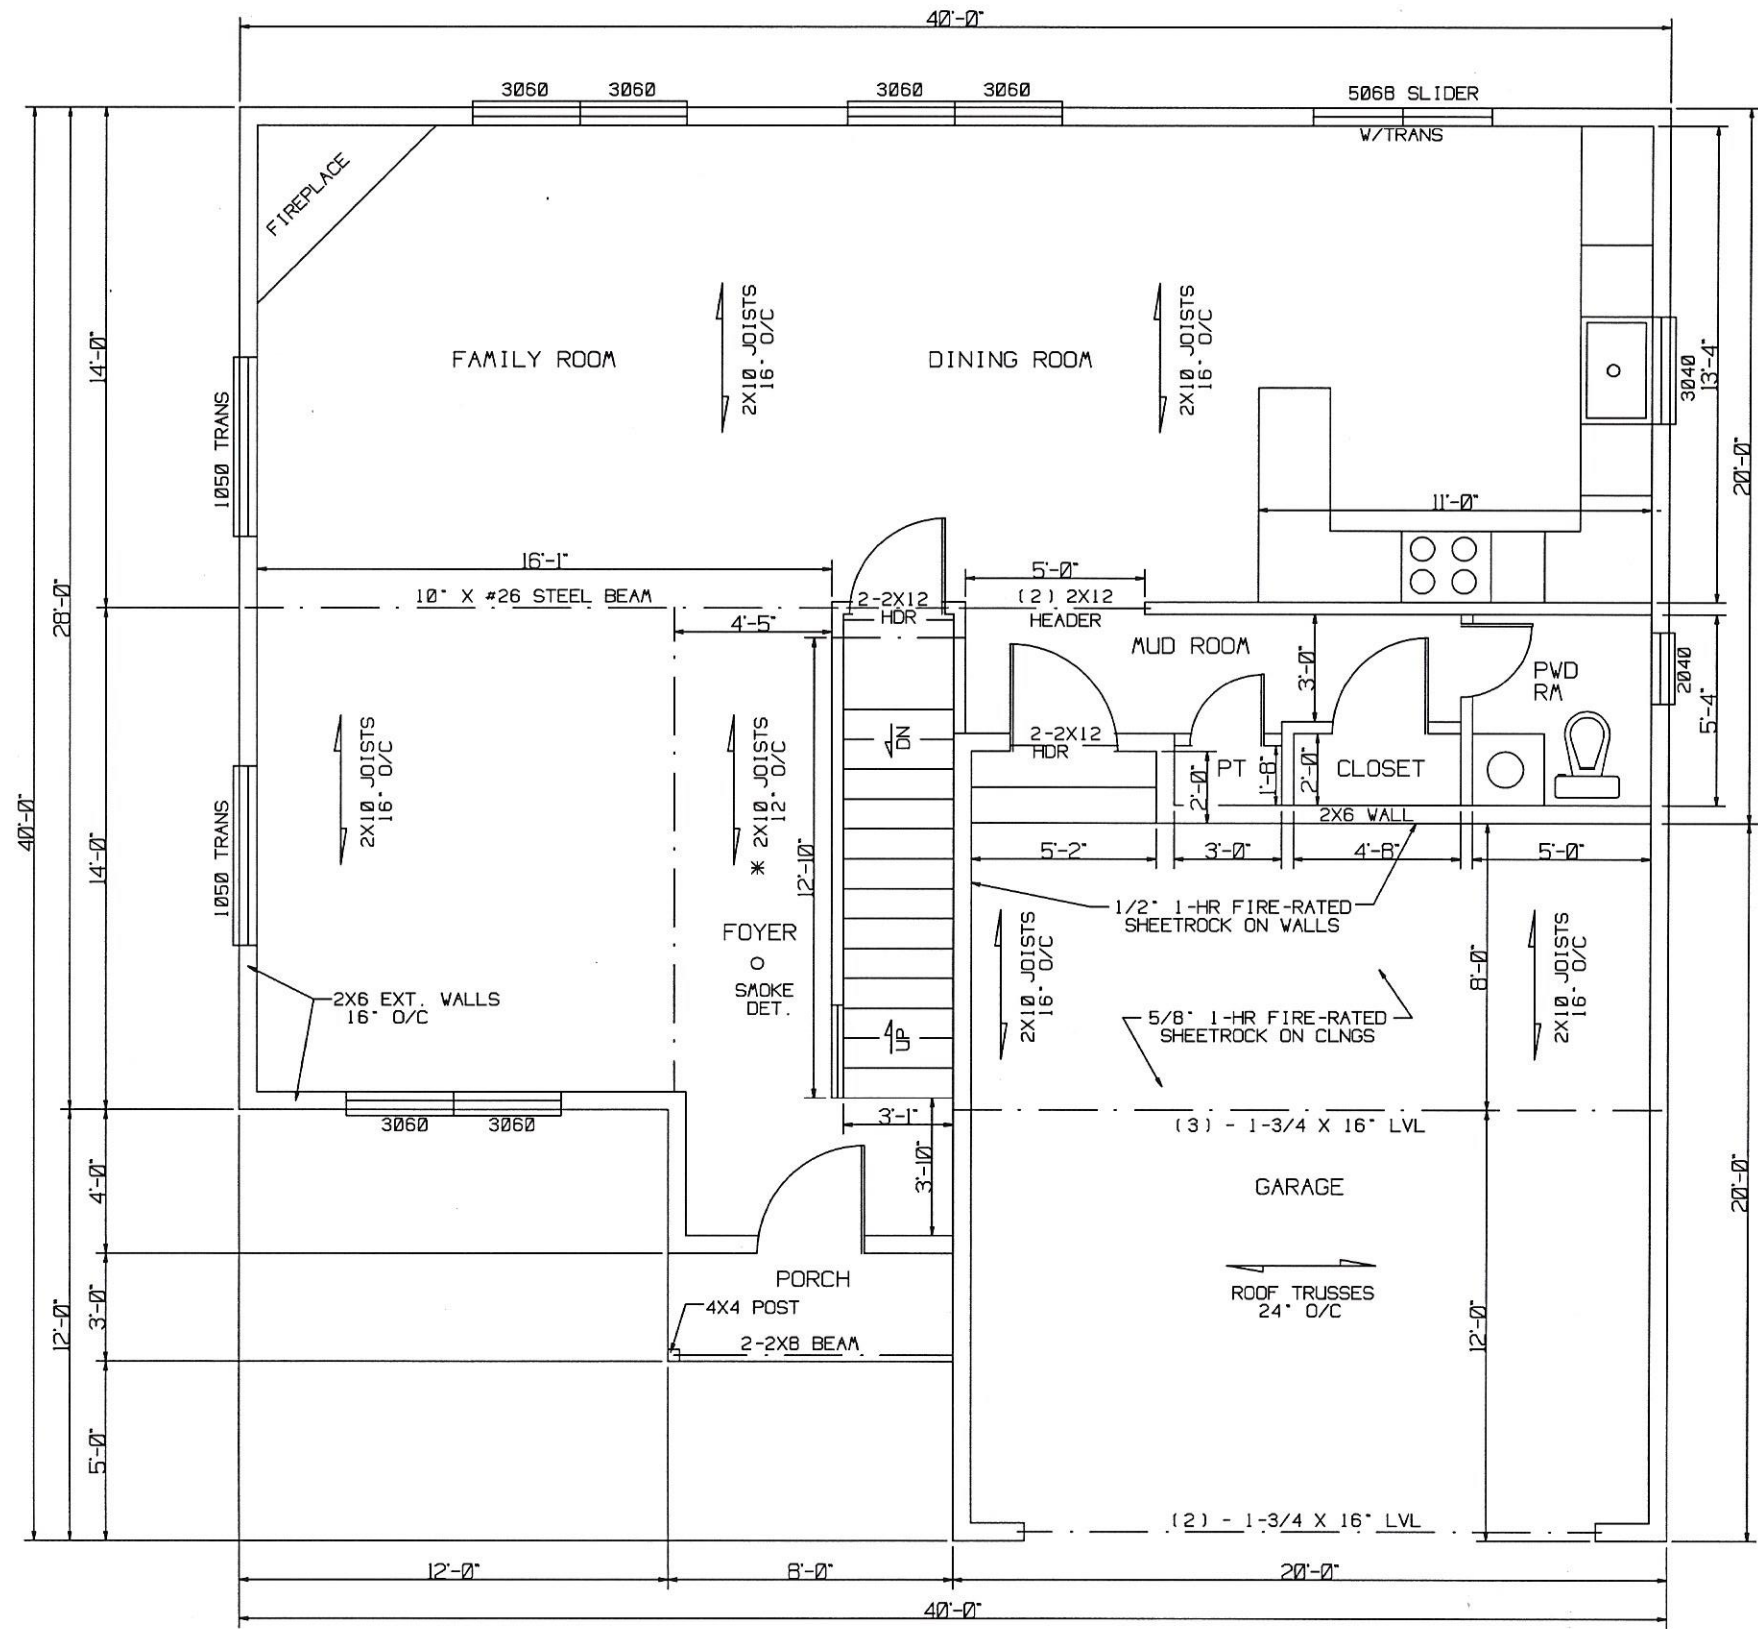


FIRST FLOOR PLAN
 SCALE: 3/16" = 1'

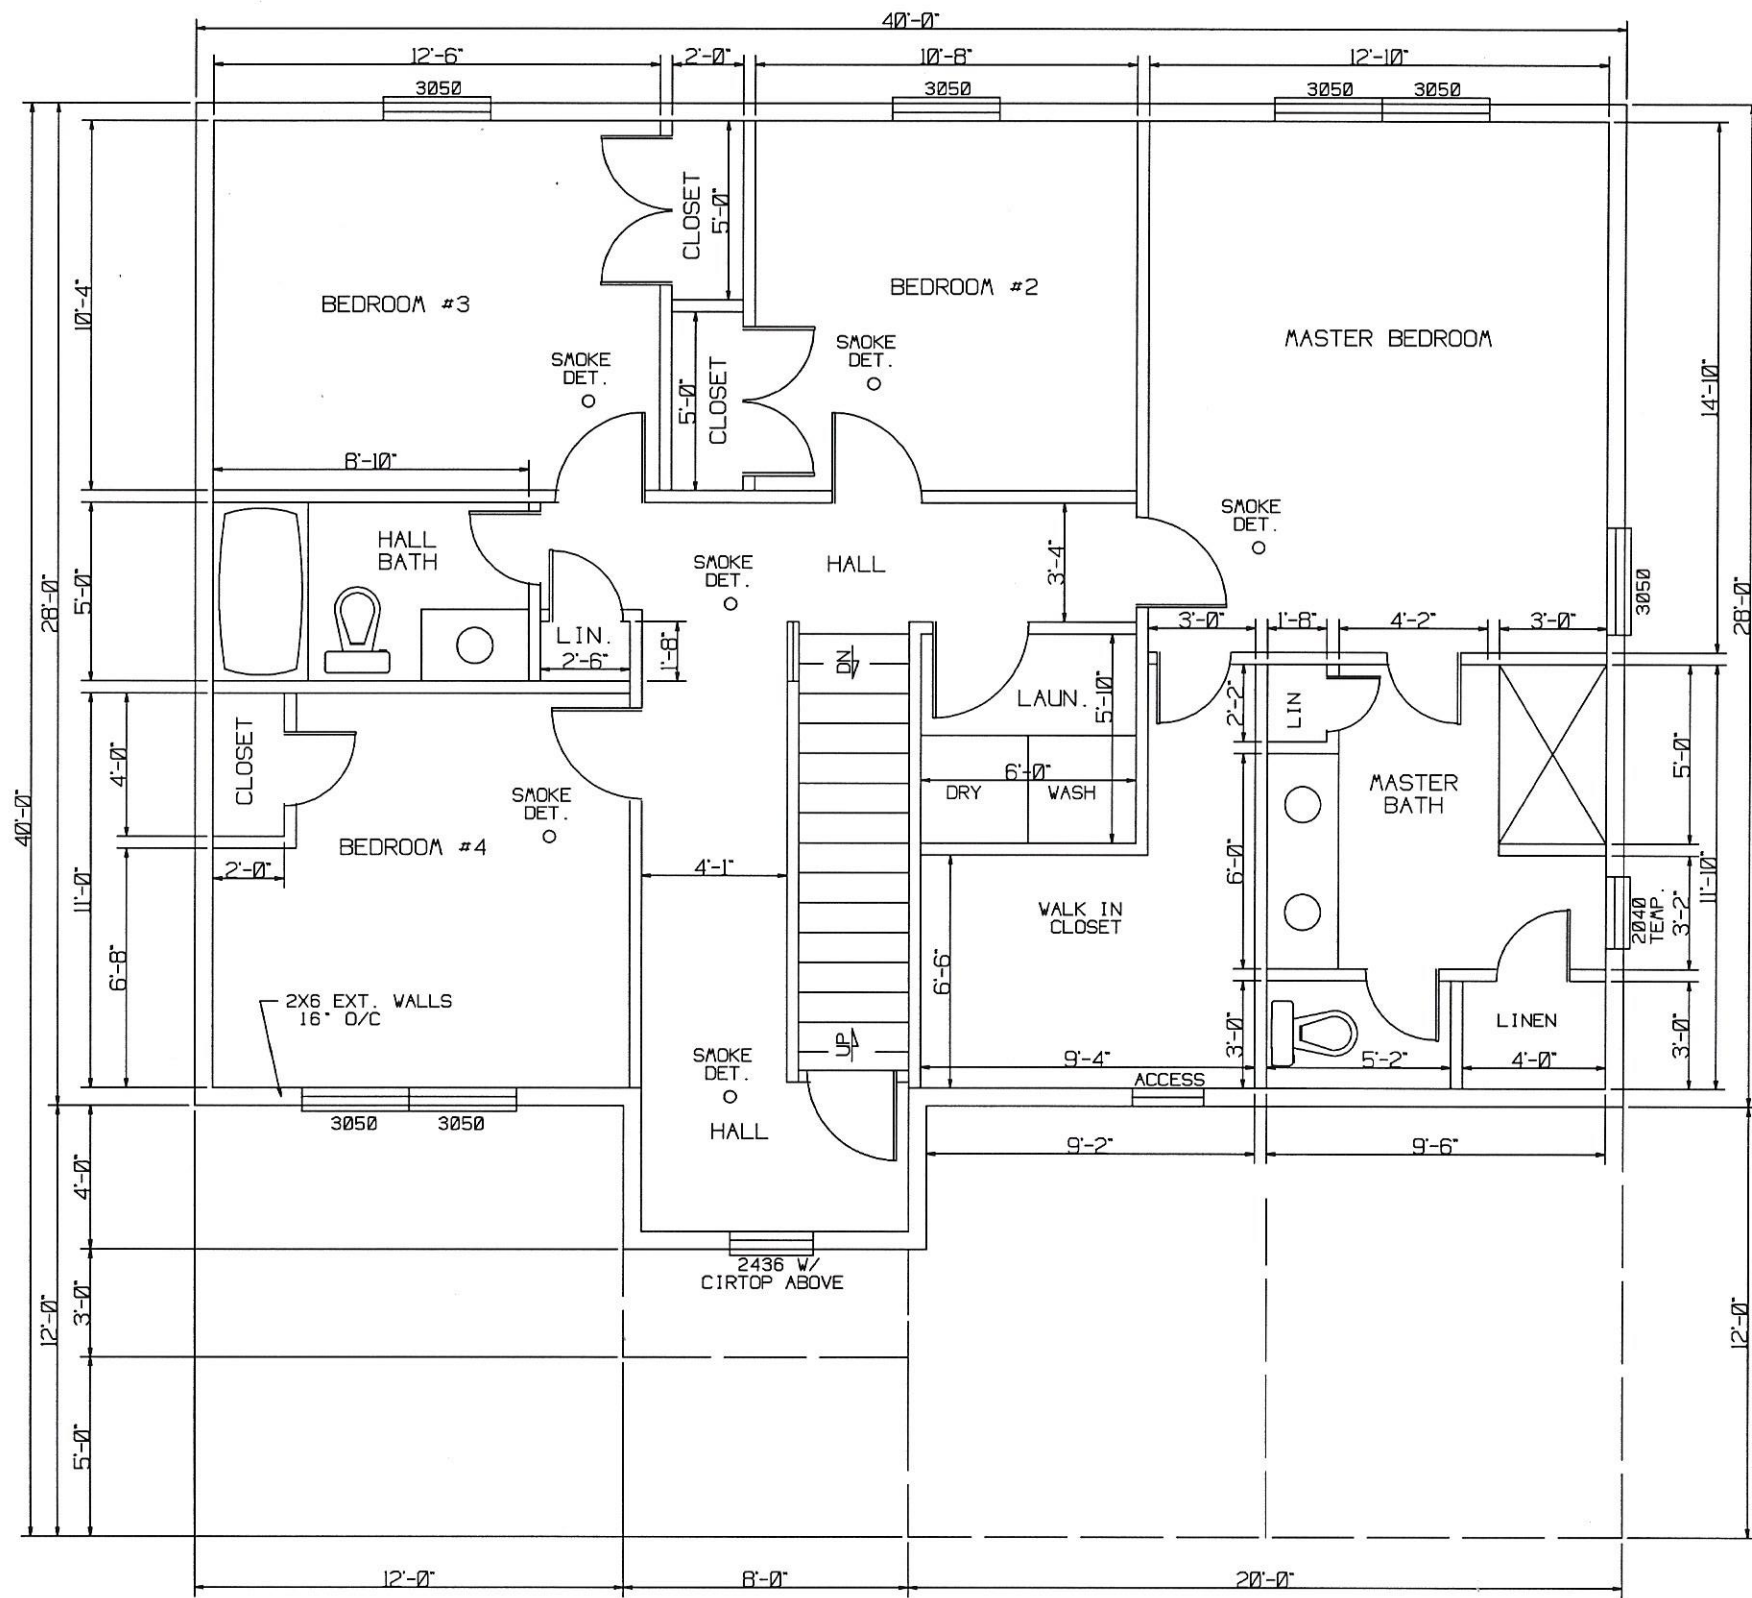

SECOND FLOOR PLAN
 SCALE: 3/16" = 1'

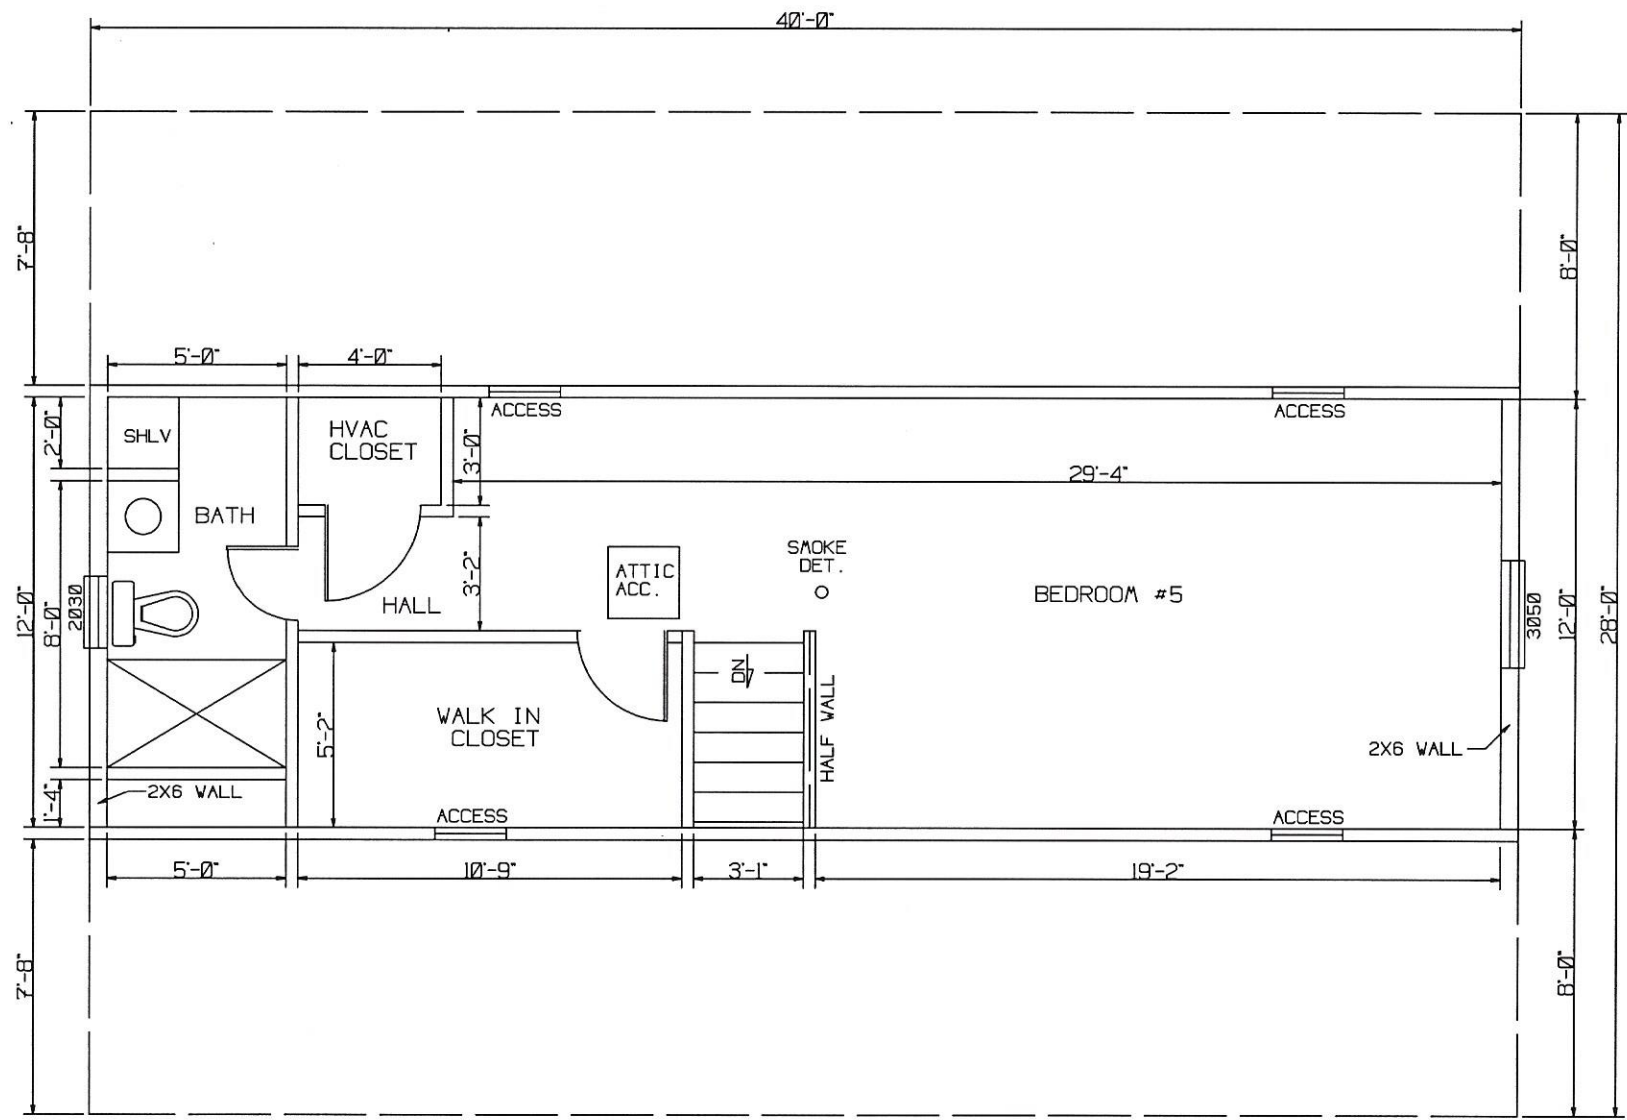


THIRD FLOOR PLAN
 SCALE: 3/16" = 1'

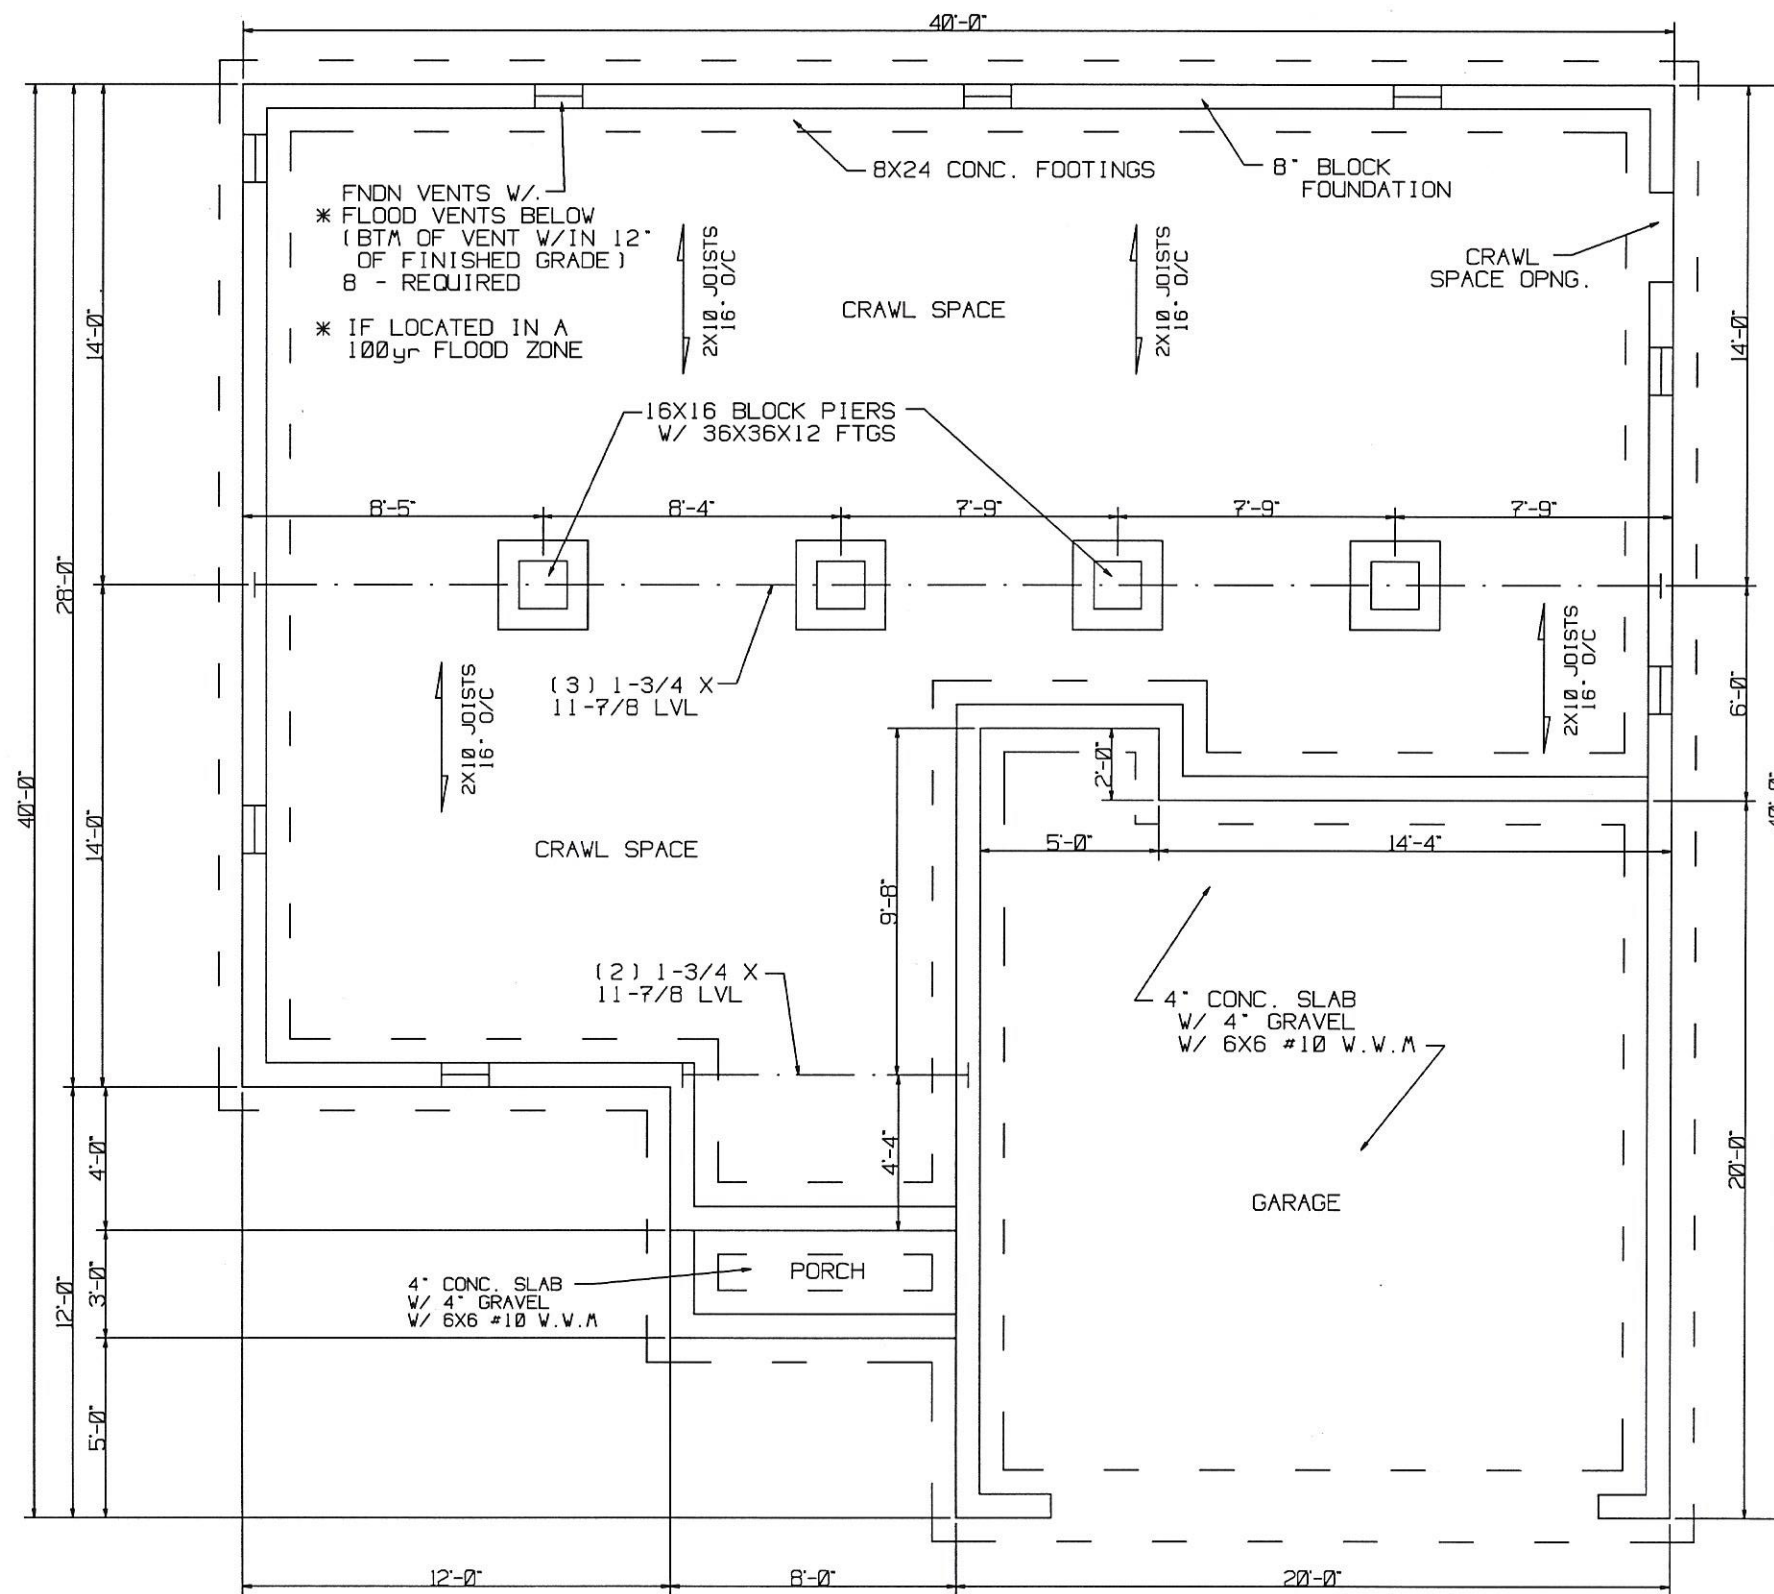

NOTE: CRAWL SPACE & GARAGE SLAB GRADE TO BE HIGHER THAN EXTERIOR GRADE.

FOUNDATION PLAN
 SCALE: 3/16" = 1'

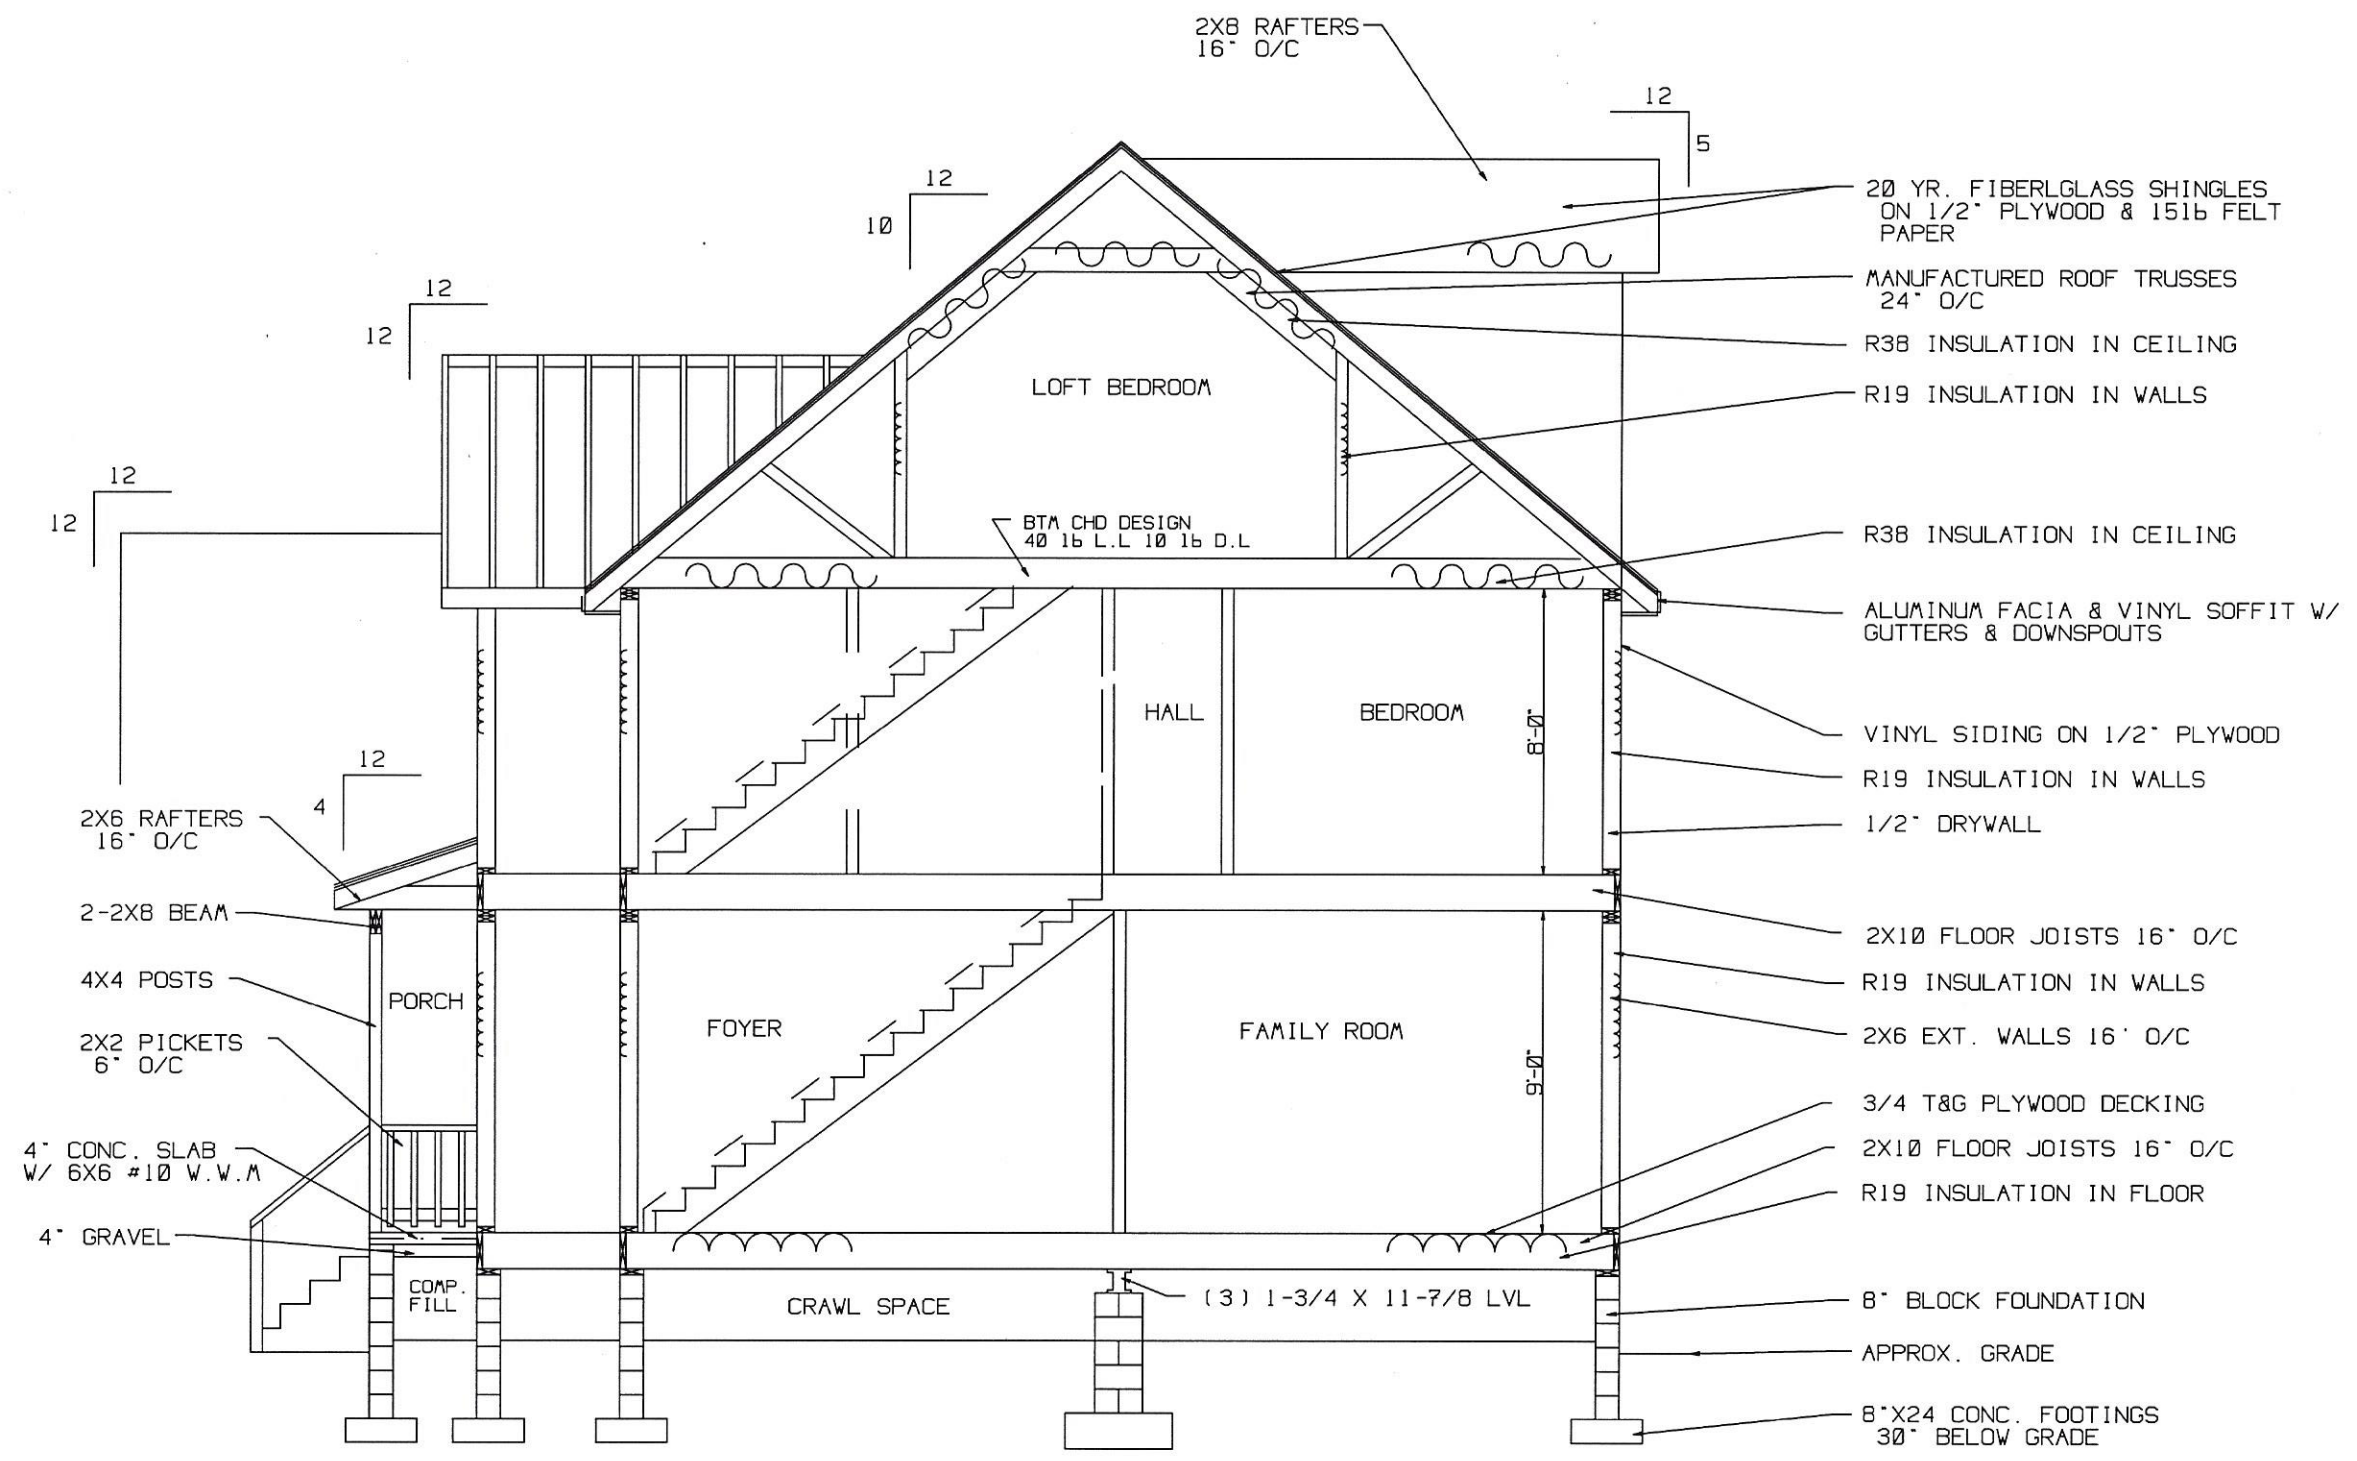

CROSS SECTIONAL VIEW
 SCALE: 3/16" = 1'

NOTE: CRAWL SPACE & GARAGE SLAB
 GRADE TO BE HIGHER THAN
 EXTERIOR GRADE.