



FRONT VIEW

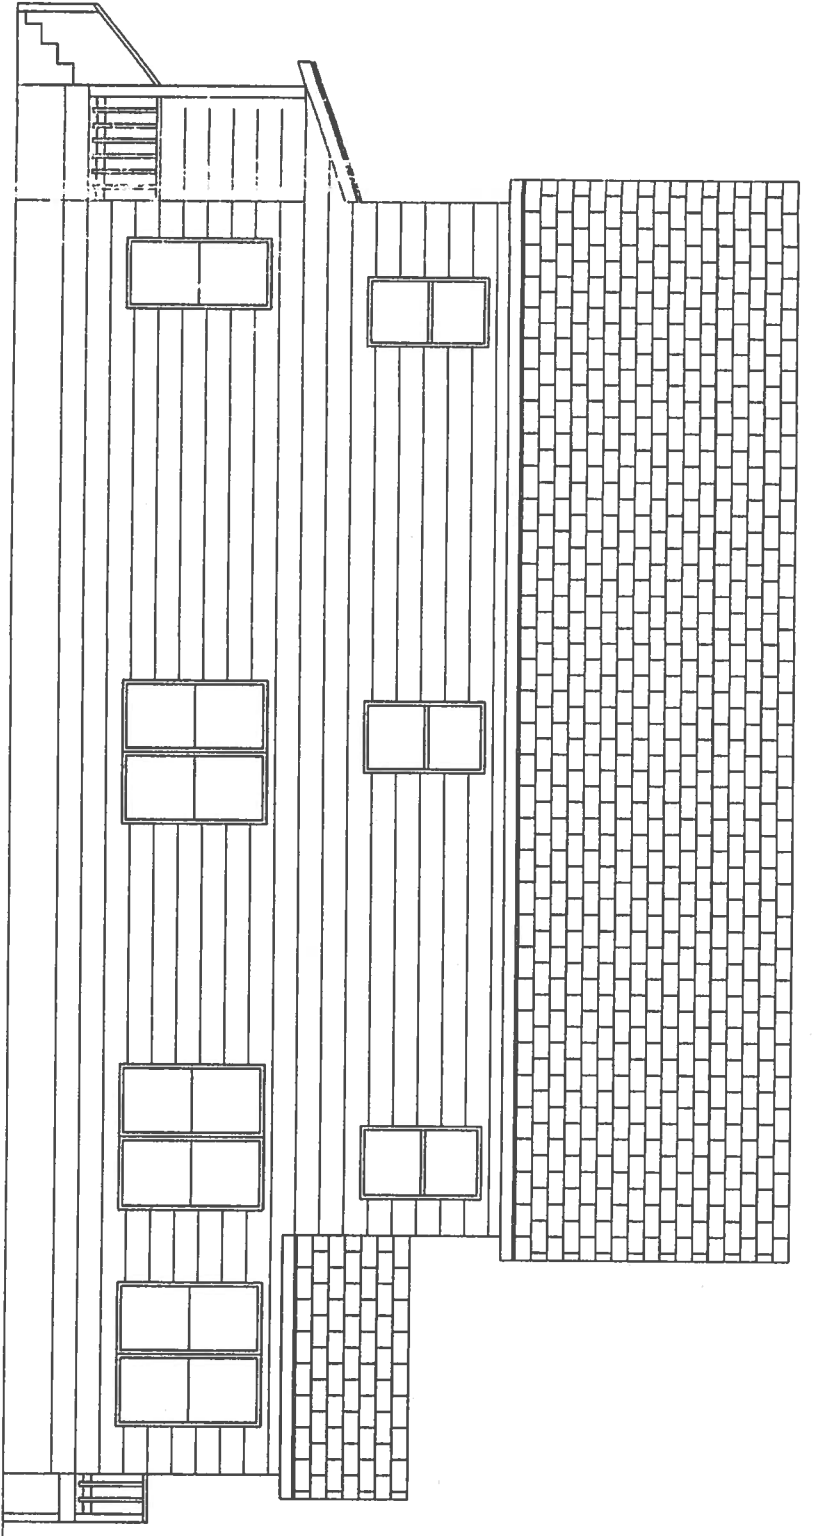


RIGHT VIEW

ELEVATION VIEWS


SCALE: 1/8" = 1'
(32X58F04.DWG)
03/08/17

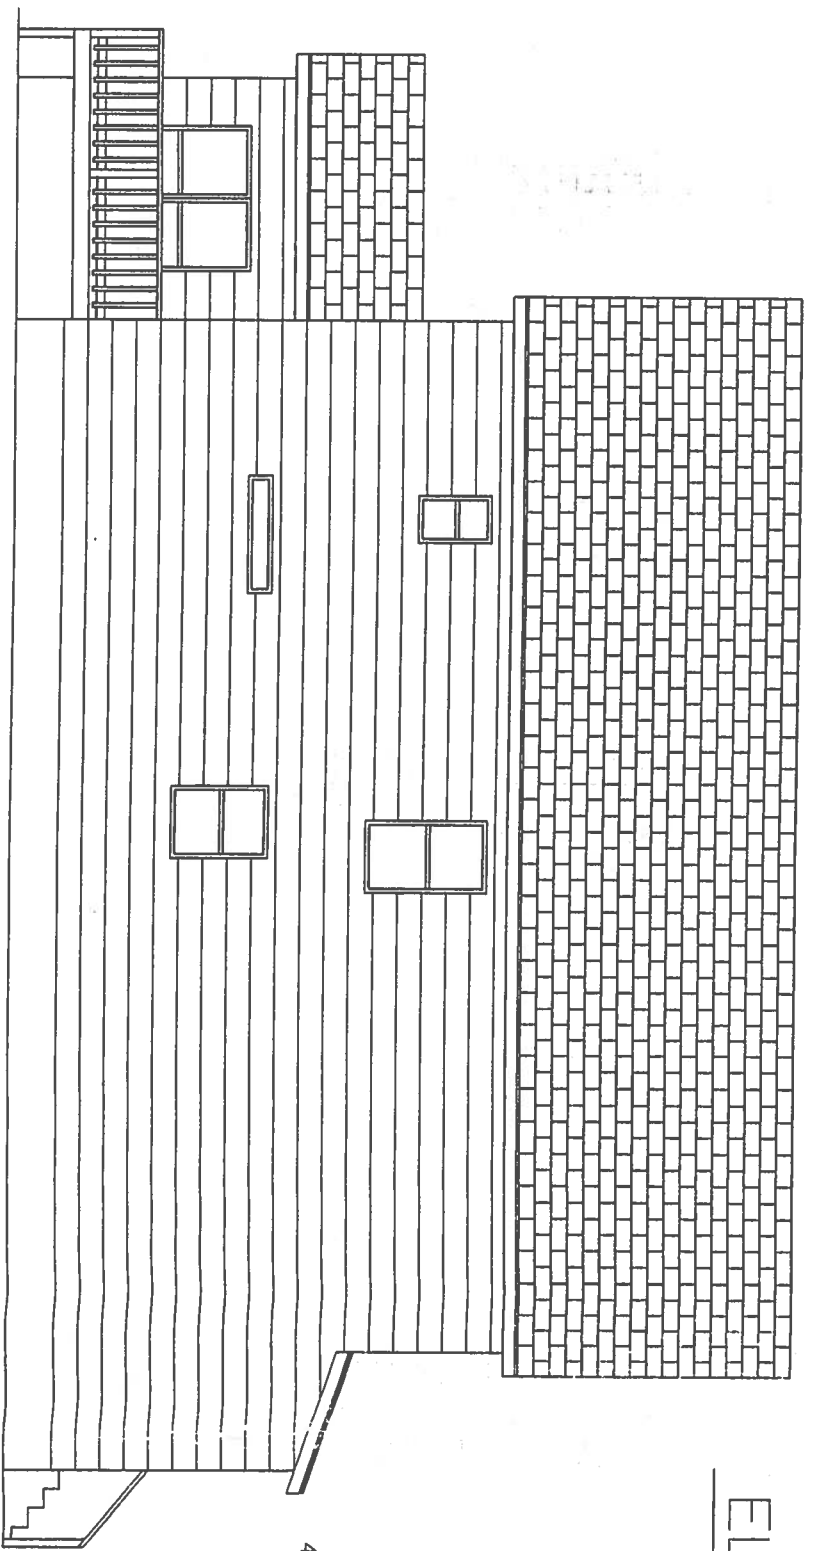


LEFT VIEW

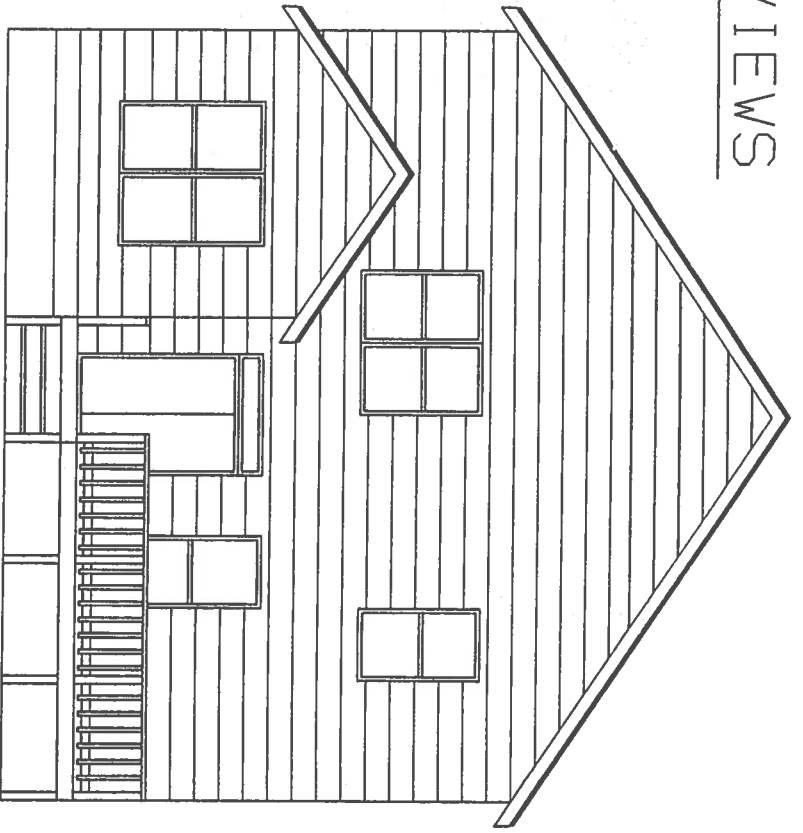


REAR VIEW

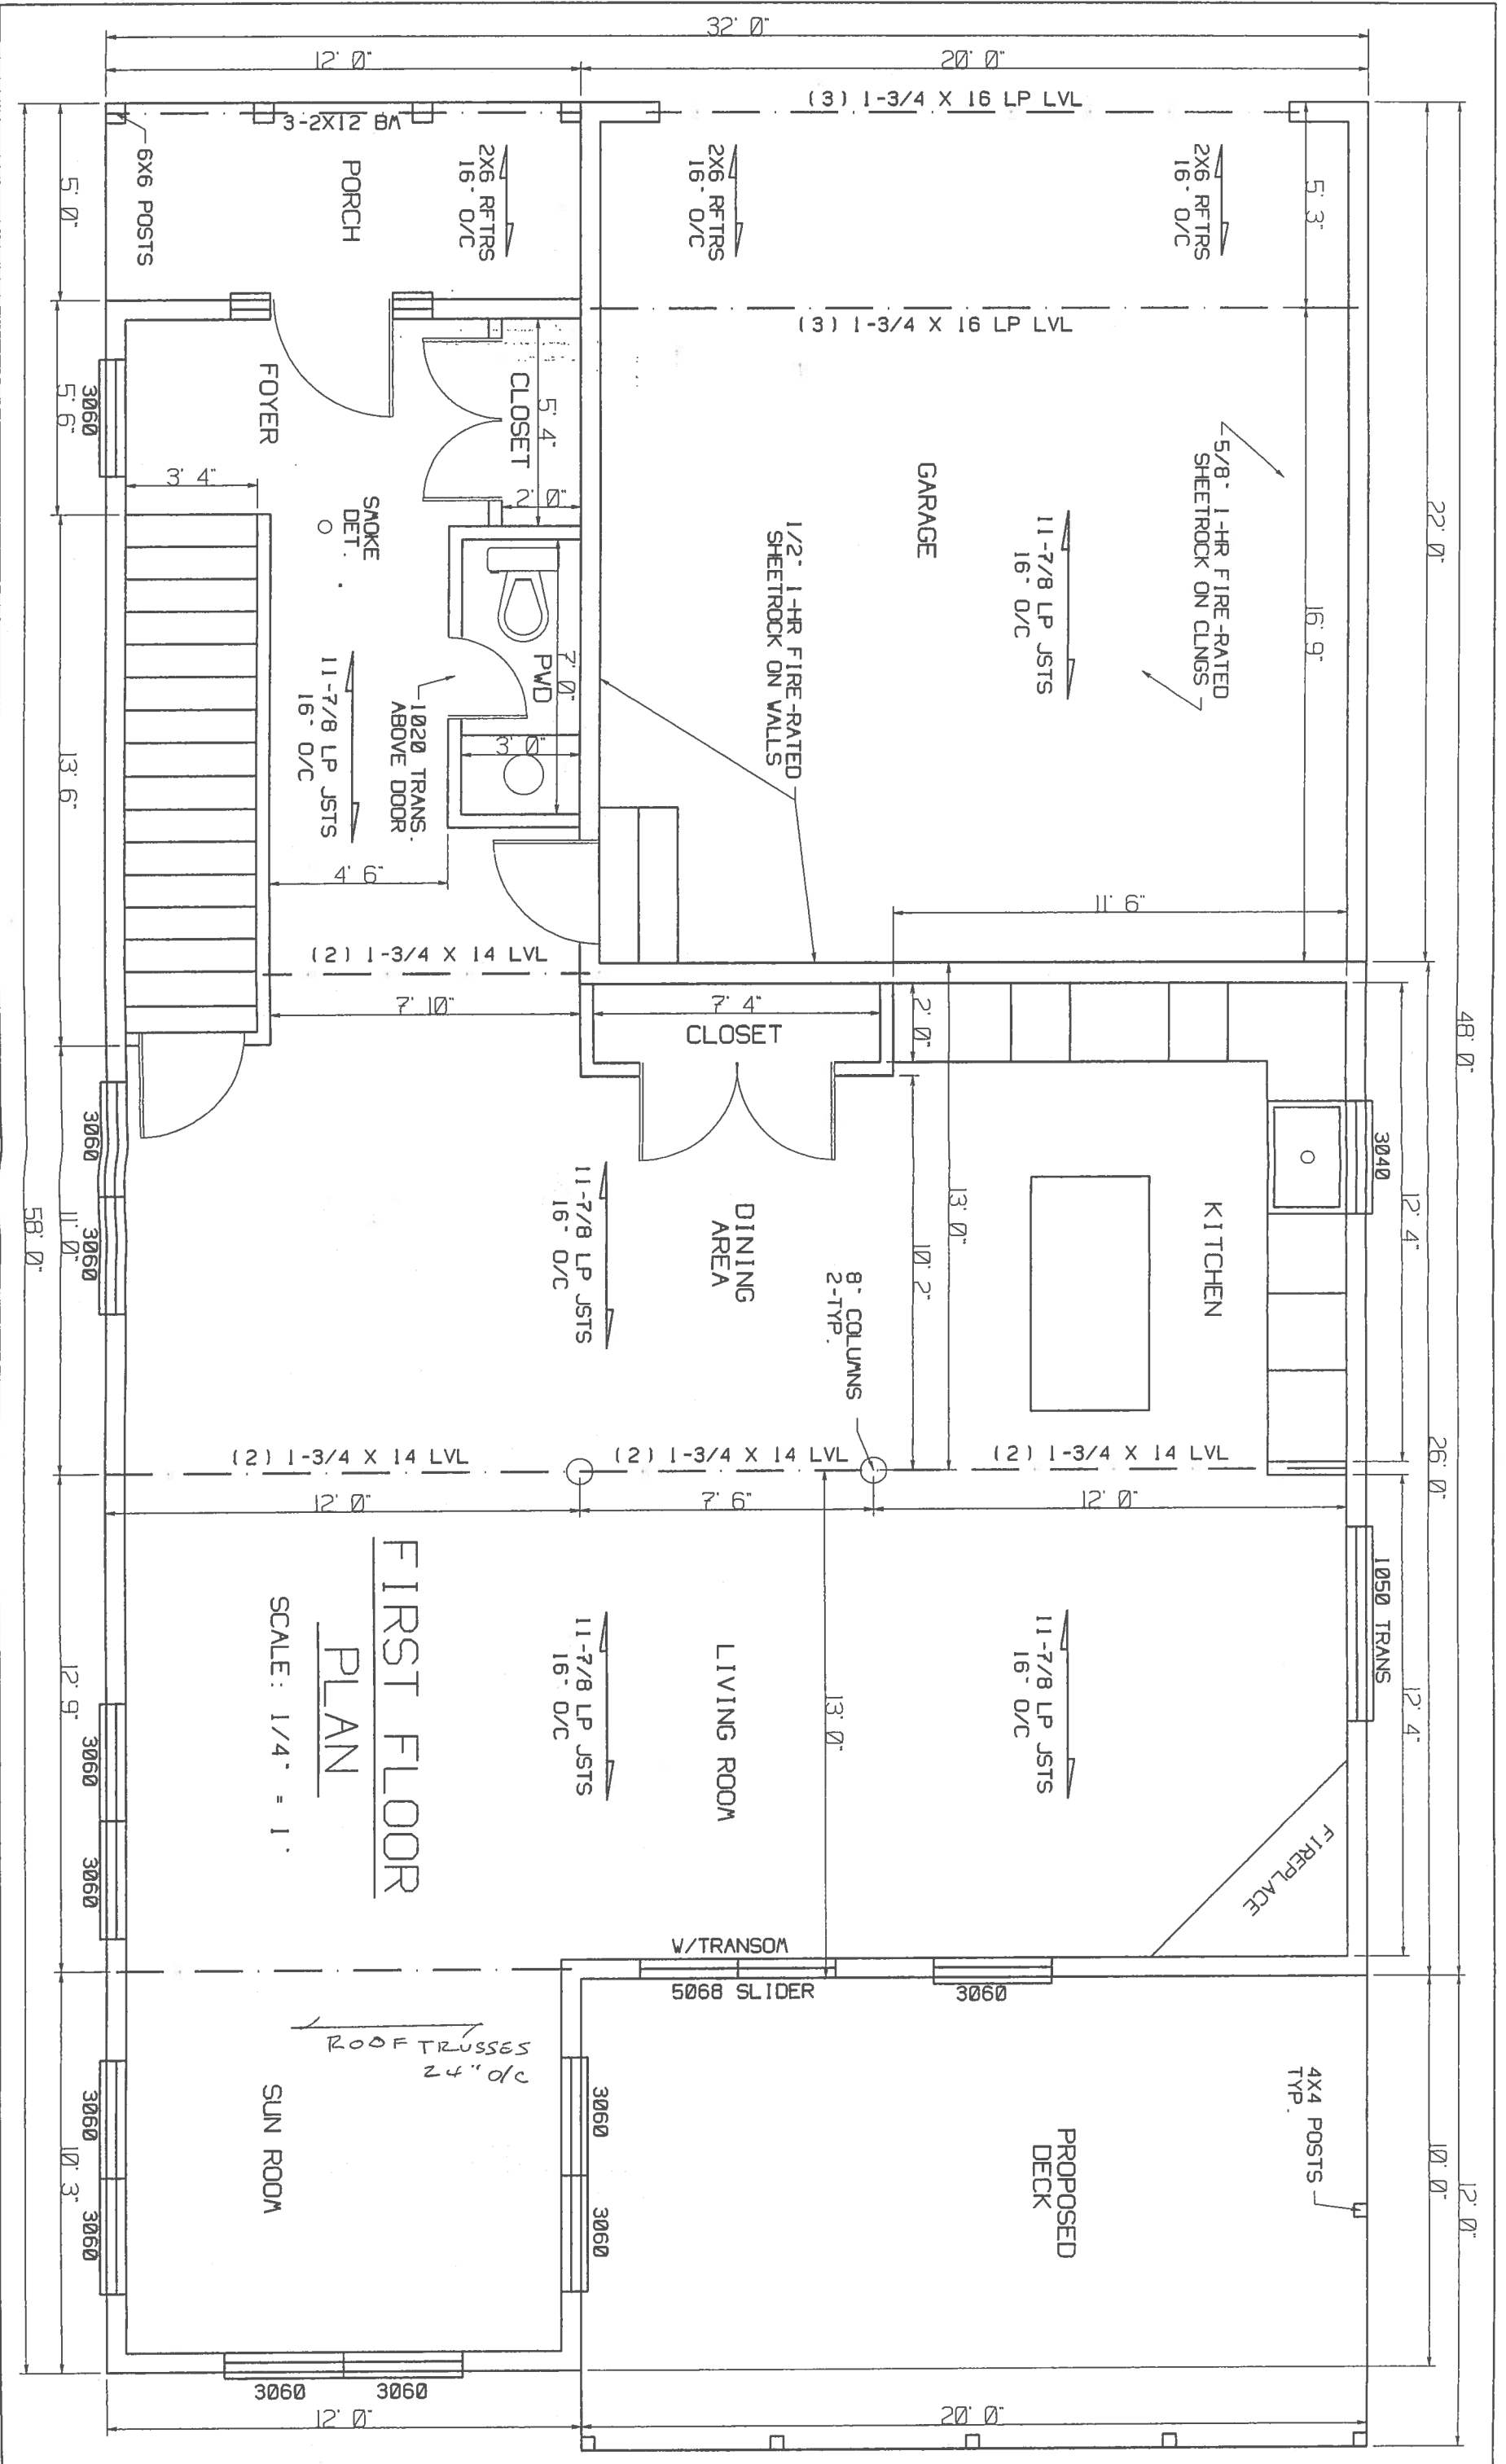

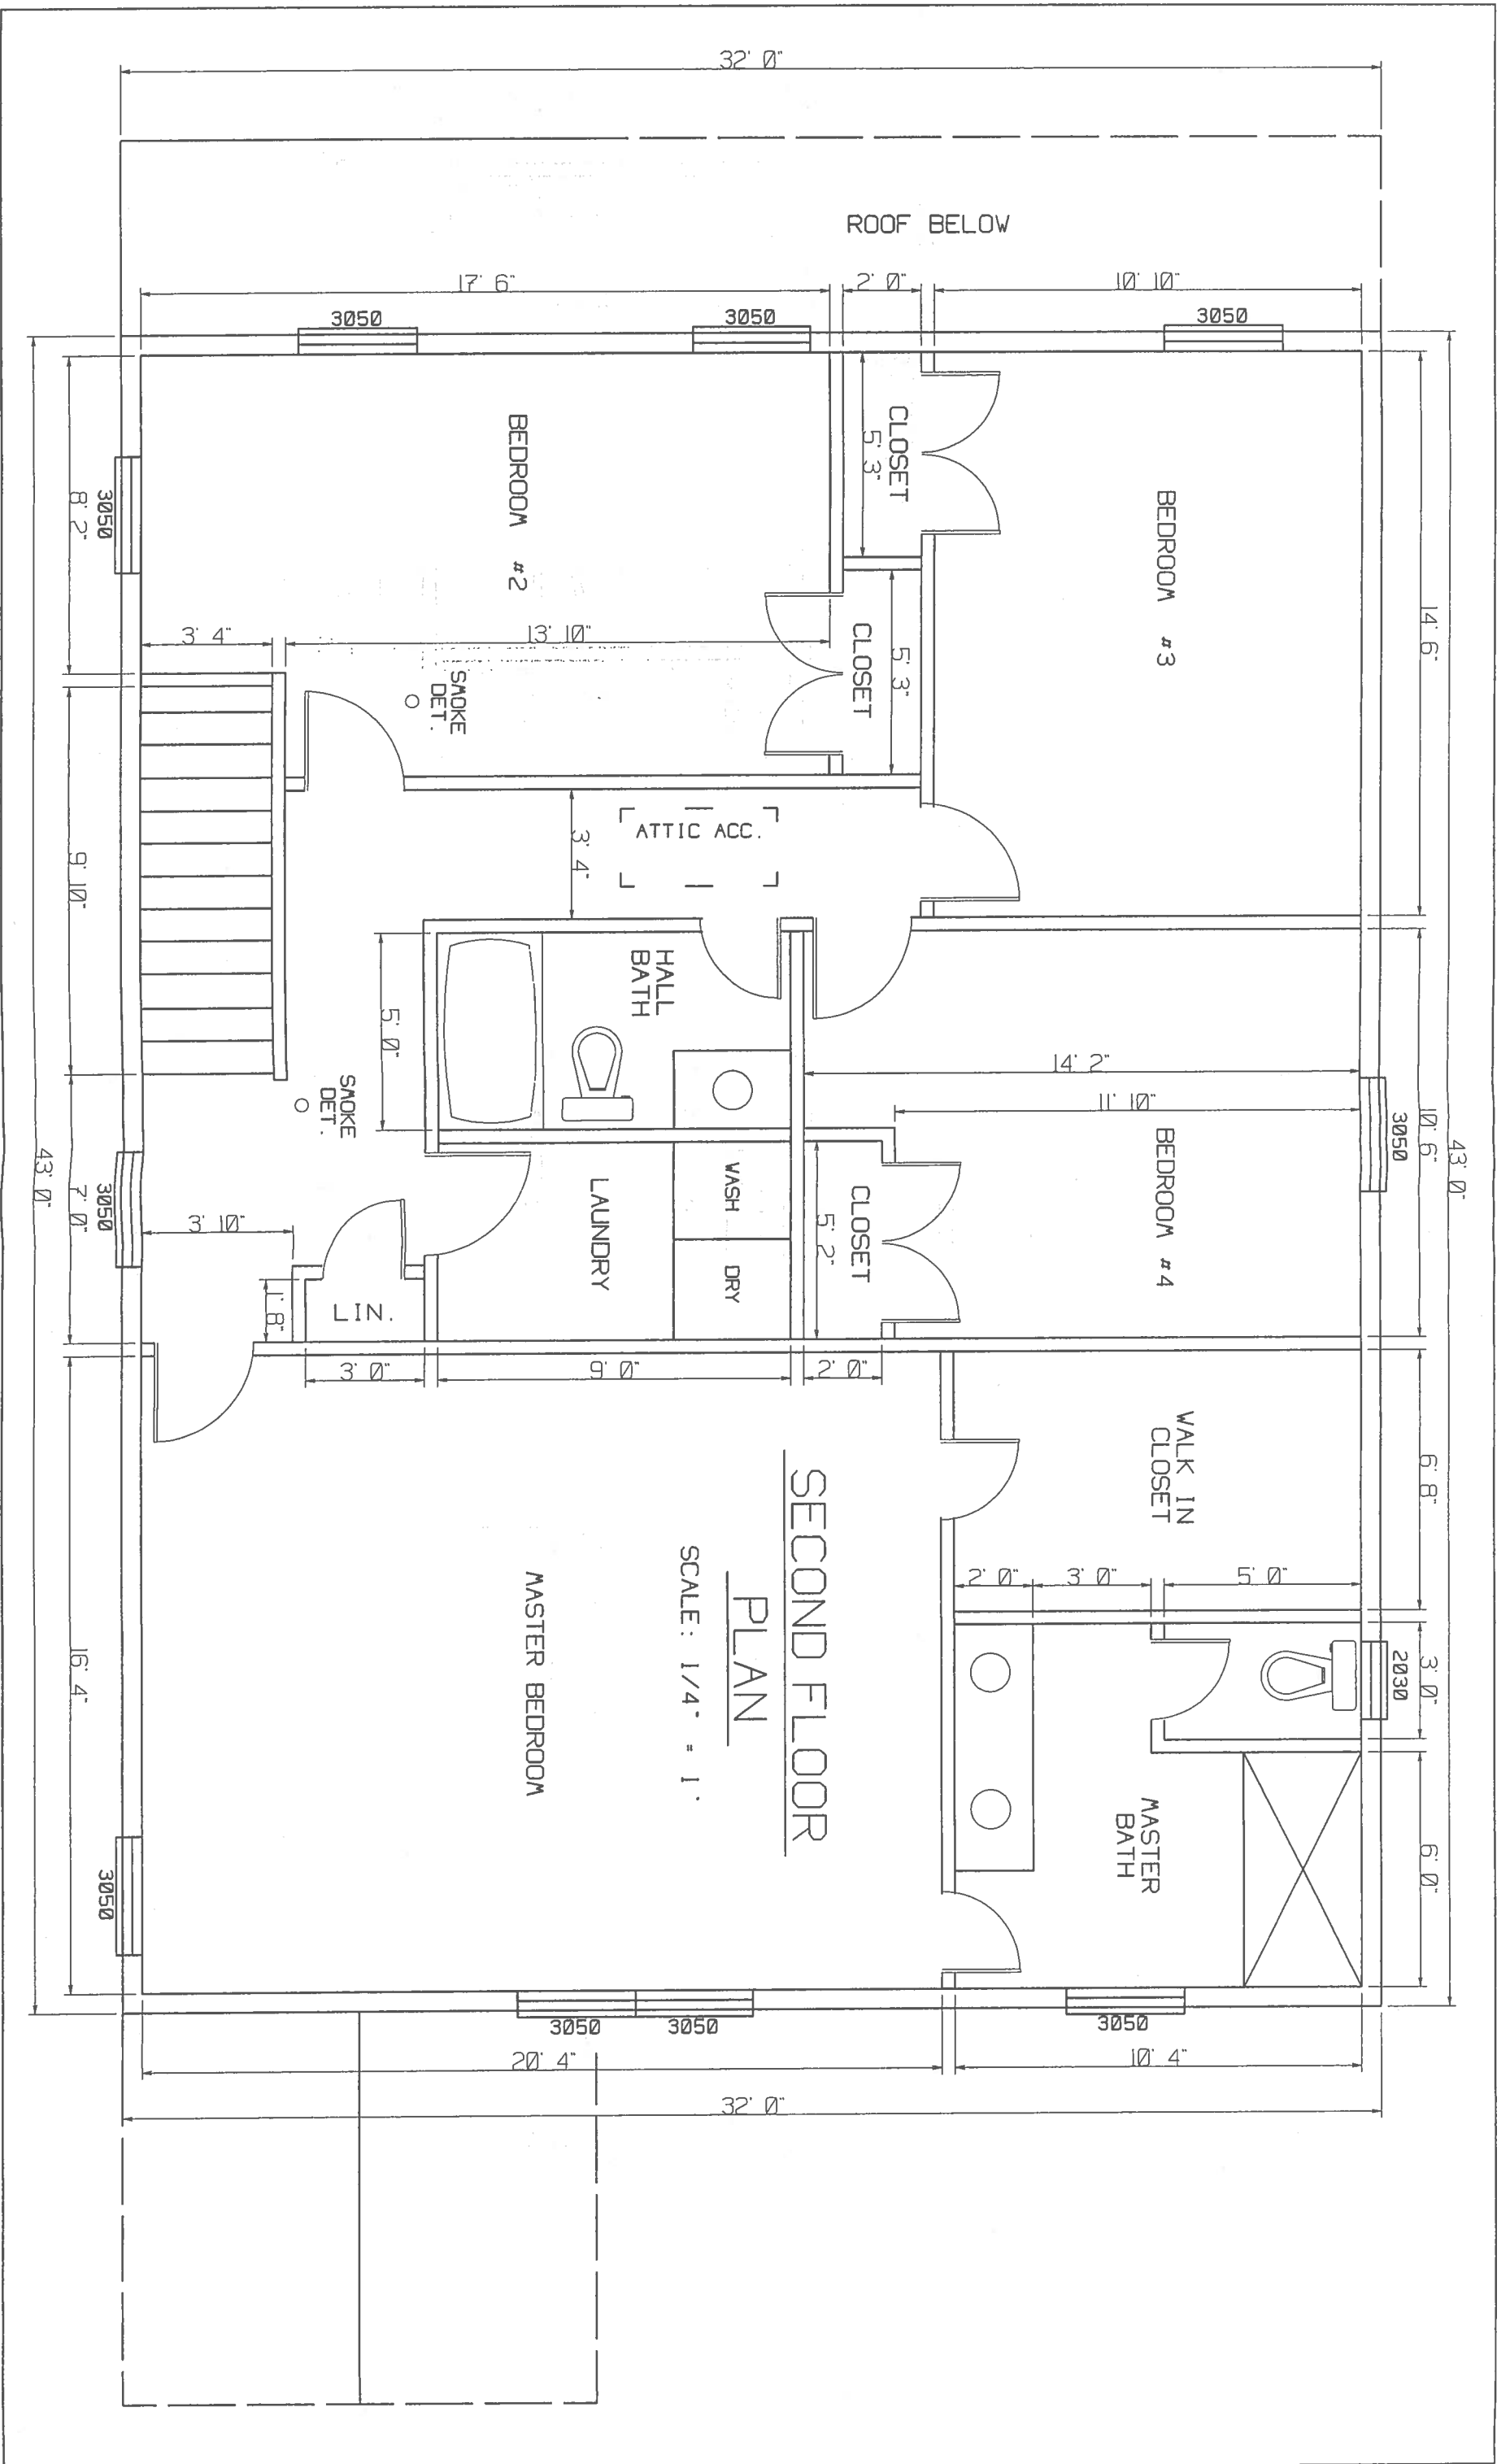

SECOND FLOOR
PLAN

SCALE: 1/4" = 1'

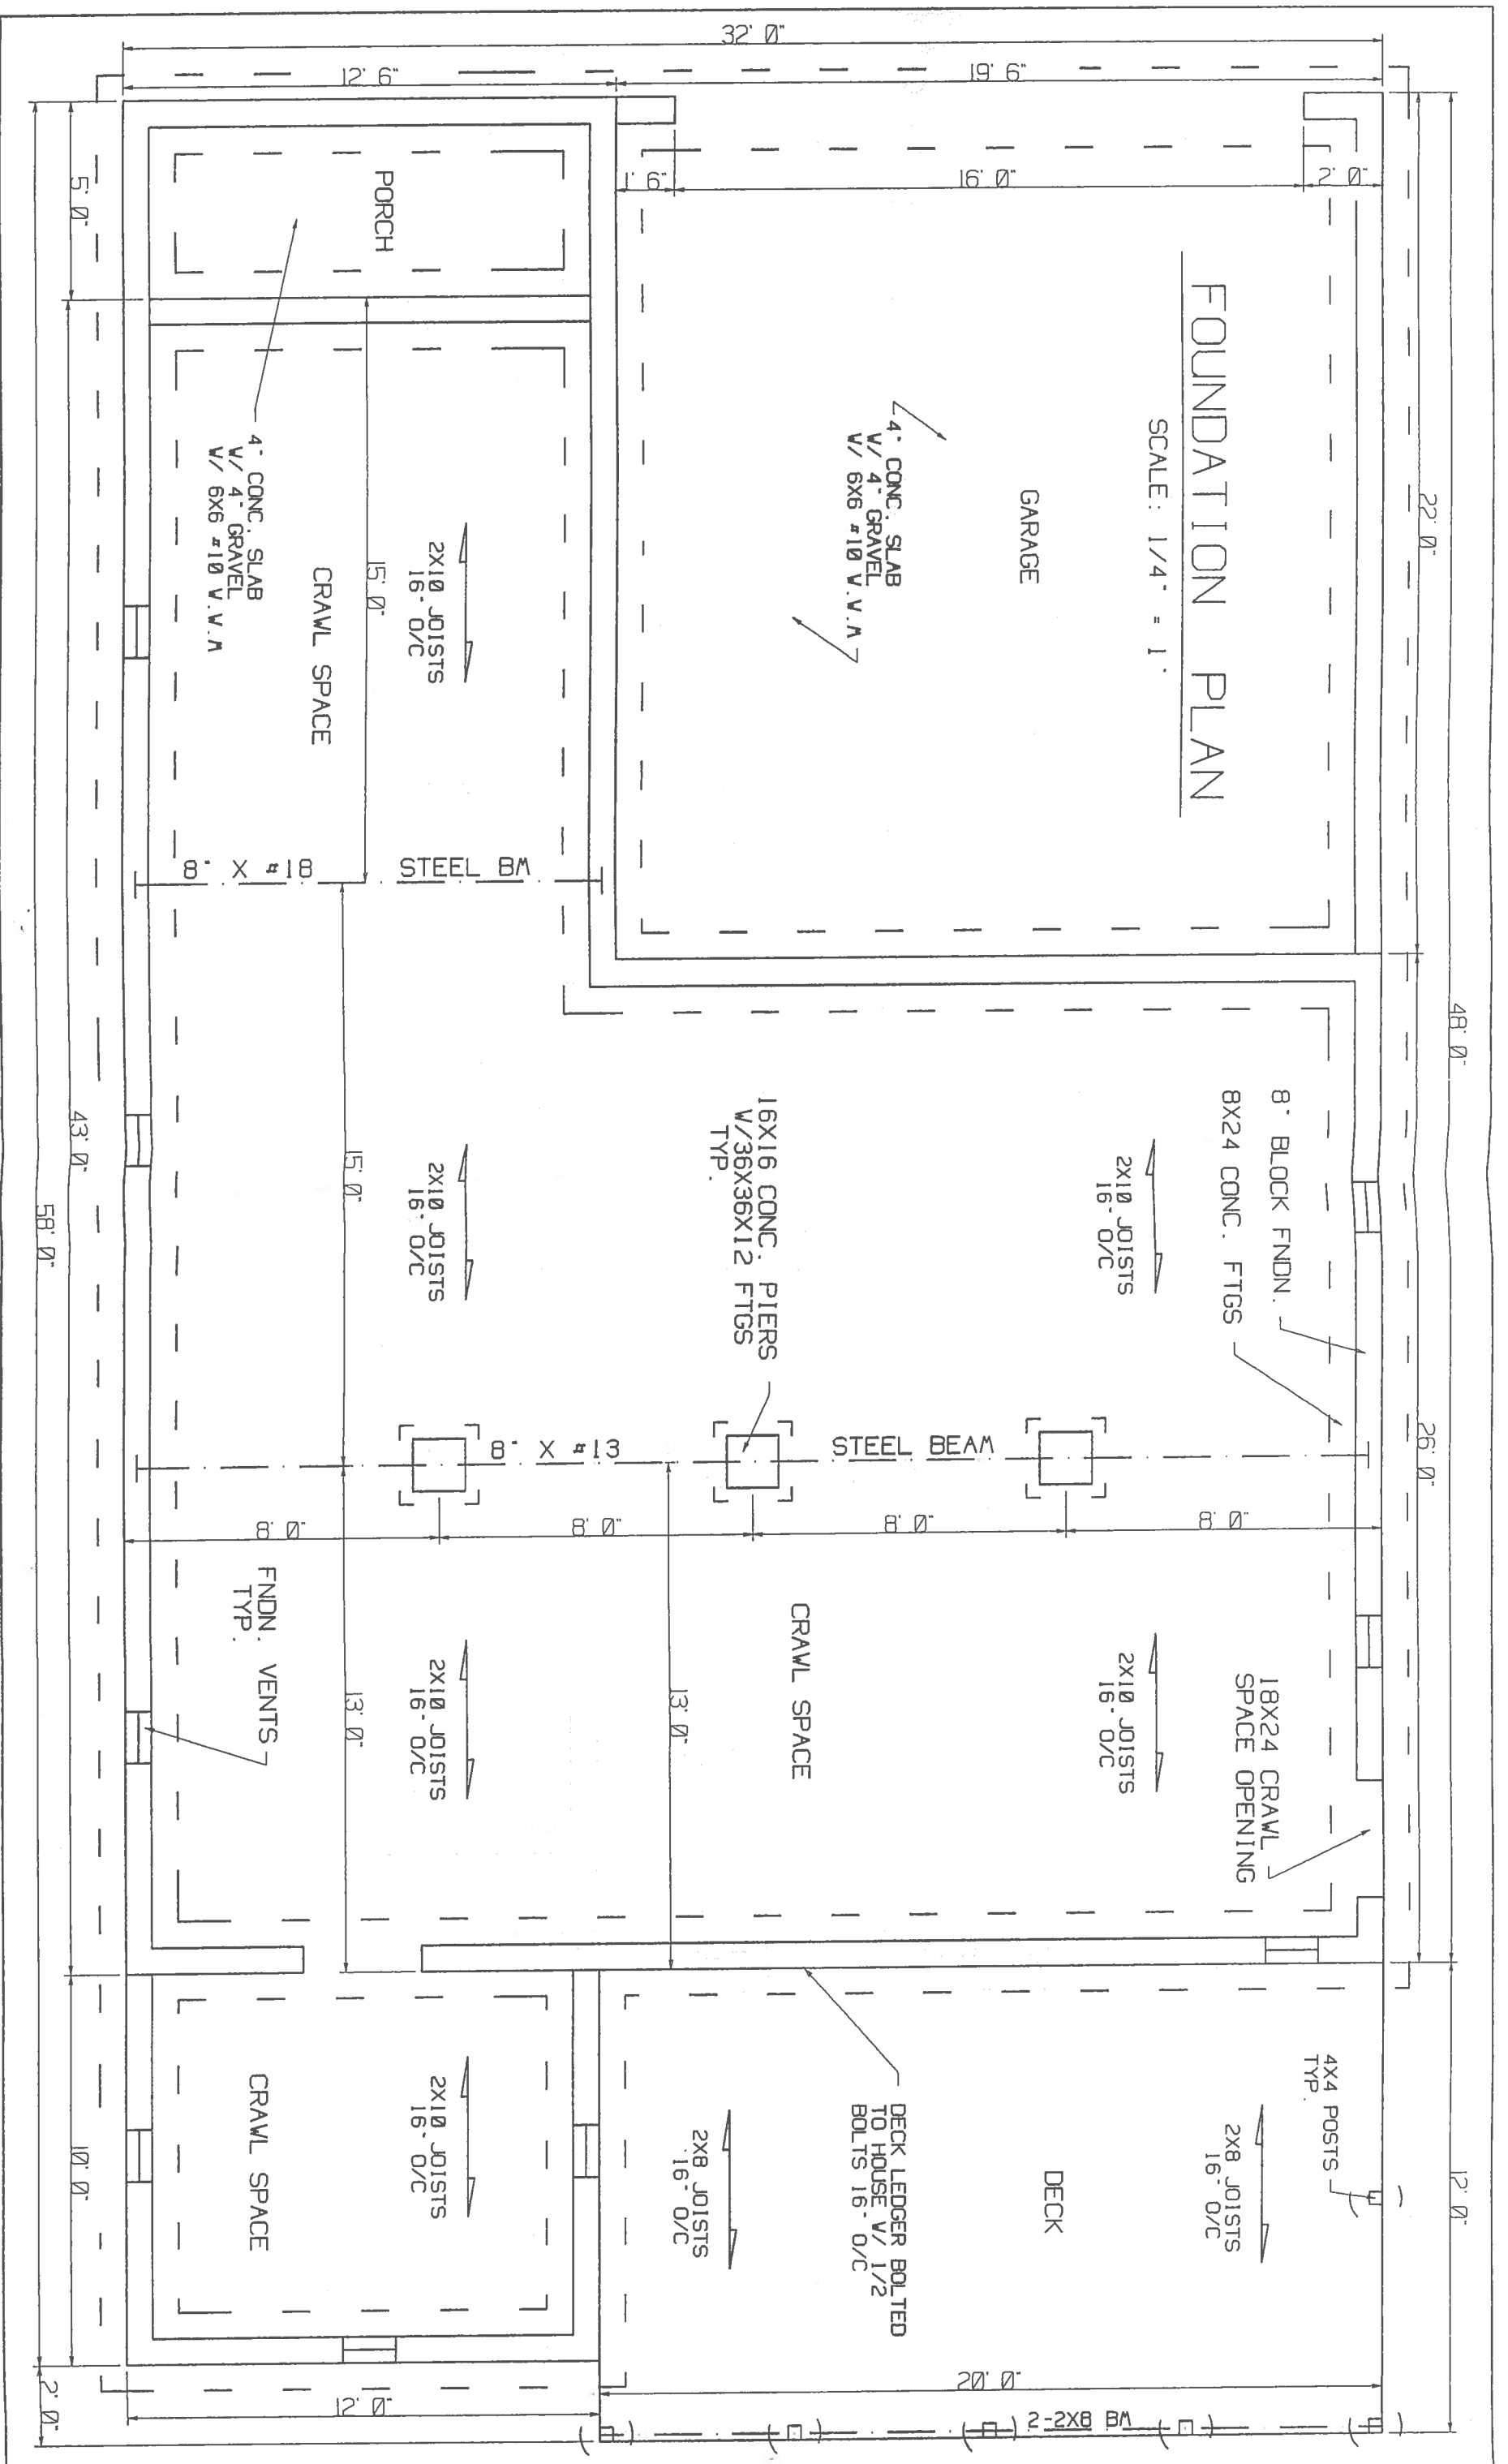

FOUNDATION PLAN

SCALE: 1/4" = 1'

GARAGE

4" CONC. SLAB
V/ 4" GRAVEL
V/ 6X6 V.V.M

PORCH

2X10 JOISTS
16" O/C

CRAWL SPACE

4" CONC. SLAB
V/ 4" GRAVEL
V/ 6X6 V.V.M

8" X #10 STEEL BM

16X16 CONC. PIERS
V/ 36X36X12 FTGS
TYP.

2X10 JOISTS
16" O/C

8" BLOCK FNDN.
8X24 CONC. FTGS

2X10 JOISTS
16" O/C

STEEL BEAM

8" X #13

CRAWL SPACE

2X10 JOISTS
16" O/C

18X24 CRAWL
SPACE OPENING

2X10 JOISTS
16" O/C

FNDN. VENTS
TYP.

4X4 POSTS
TYP.

DECK

DECK LEDGER BOLTED
TO HOUSE V/ 1/2
BOLTS 16" O/C

2X8 JOISTS
16" O/C

2X8 JOISTS
16" O/C

CRAWL SPACE

2X10 JOISTS
16" O/C

2-2X8 BM