



BD135534042-INS.-Plans

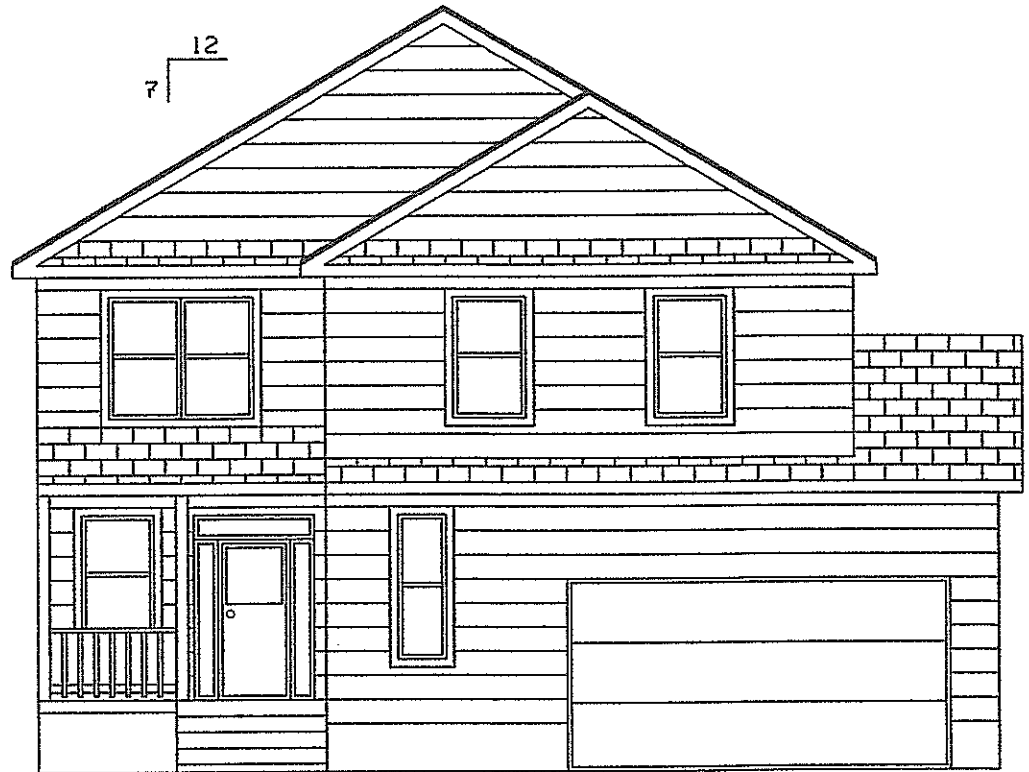


FRONT VIEW

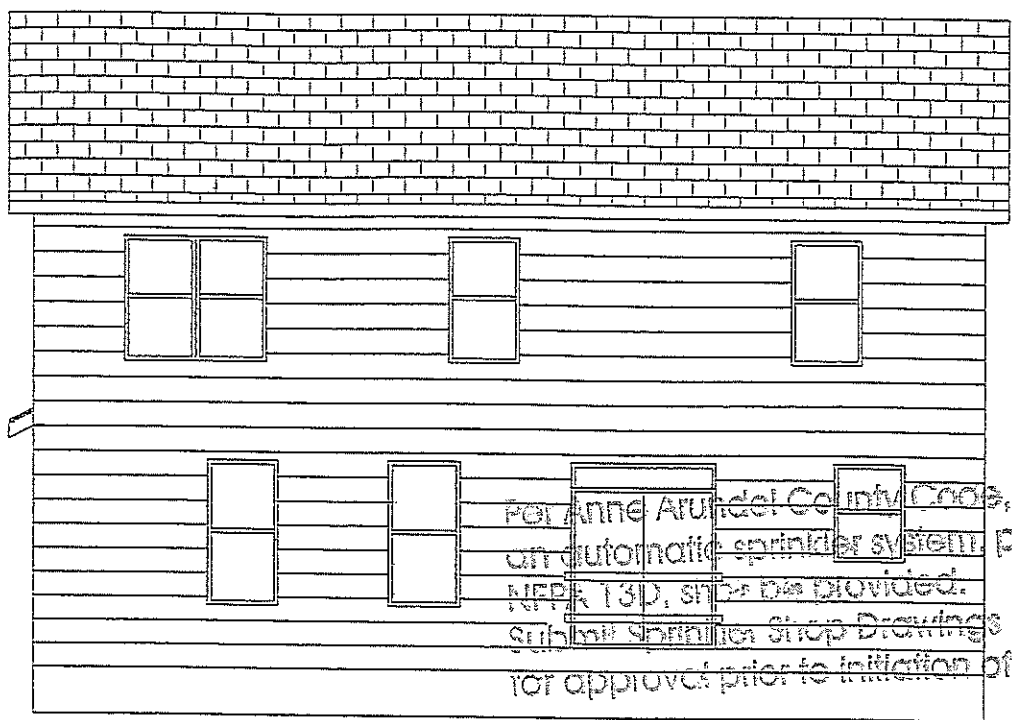


REAR VIEW

ELEVATION

SCALE: 1/8" = 1'
34X34F06.DWG
(08/18/16)

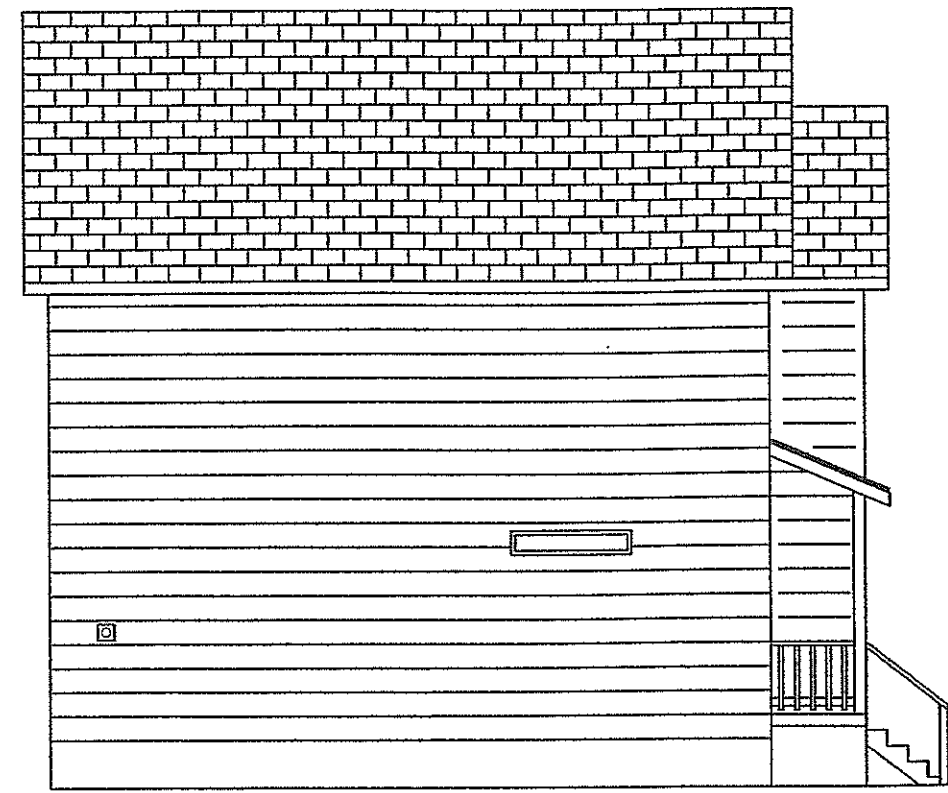

LEFT VIEW

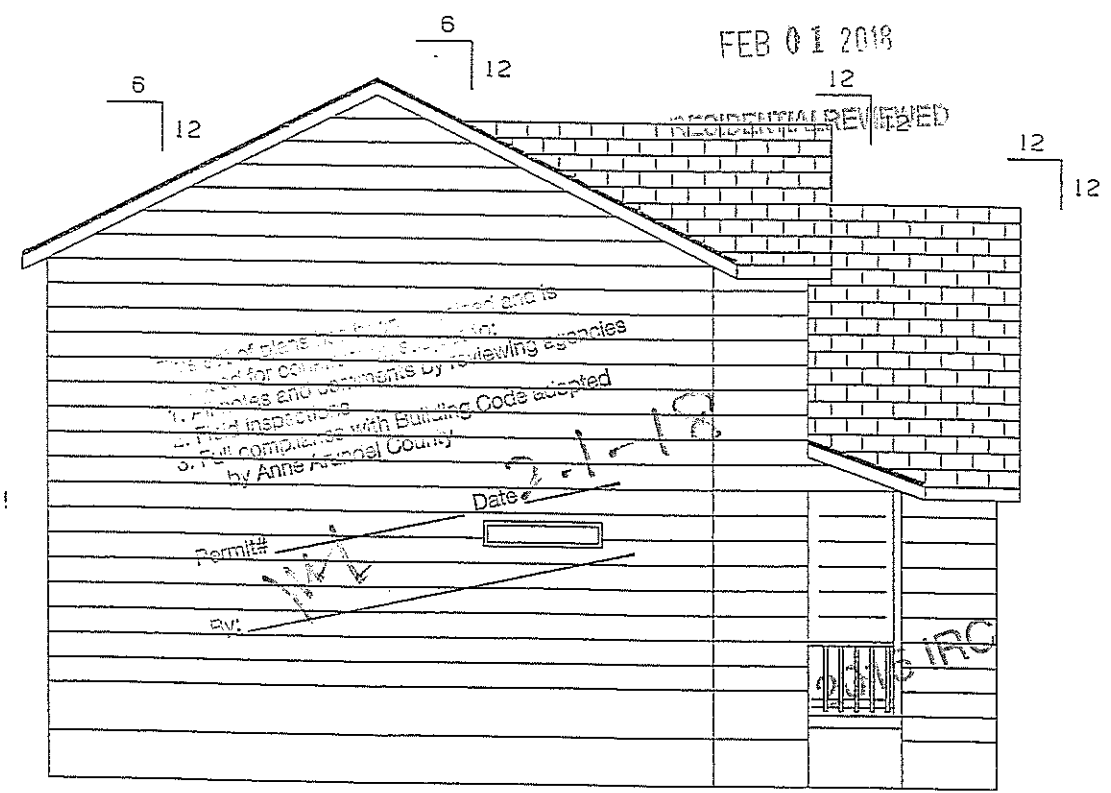

LEFT VIEW

For Anne Arundel County Code,
an automatic sprinkler system per
NFPA 13D, shall be provided.
Submit Sprinkler Shop Drawings
for approval prior to initiation of work.

REVIEWED
FEB 01 2018


INCIDENTAL REVIEWED

These plans were prepared and is
submitted for County review for:
1. Principles and requirements by reviewing agencies
2. Field inspections
3. Full compliance with Building Code adopted
by Anne Arundel County

Permit# [] Date 2-1-18

By: [Signature]


INCIDENTAL REVIEWED

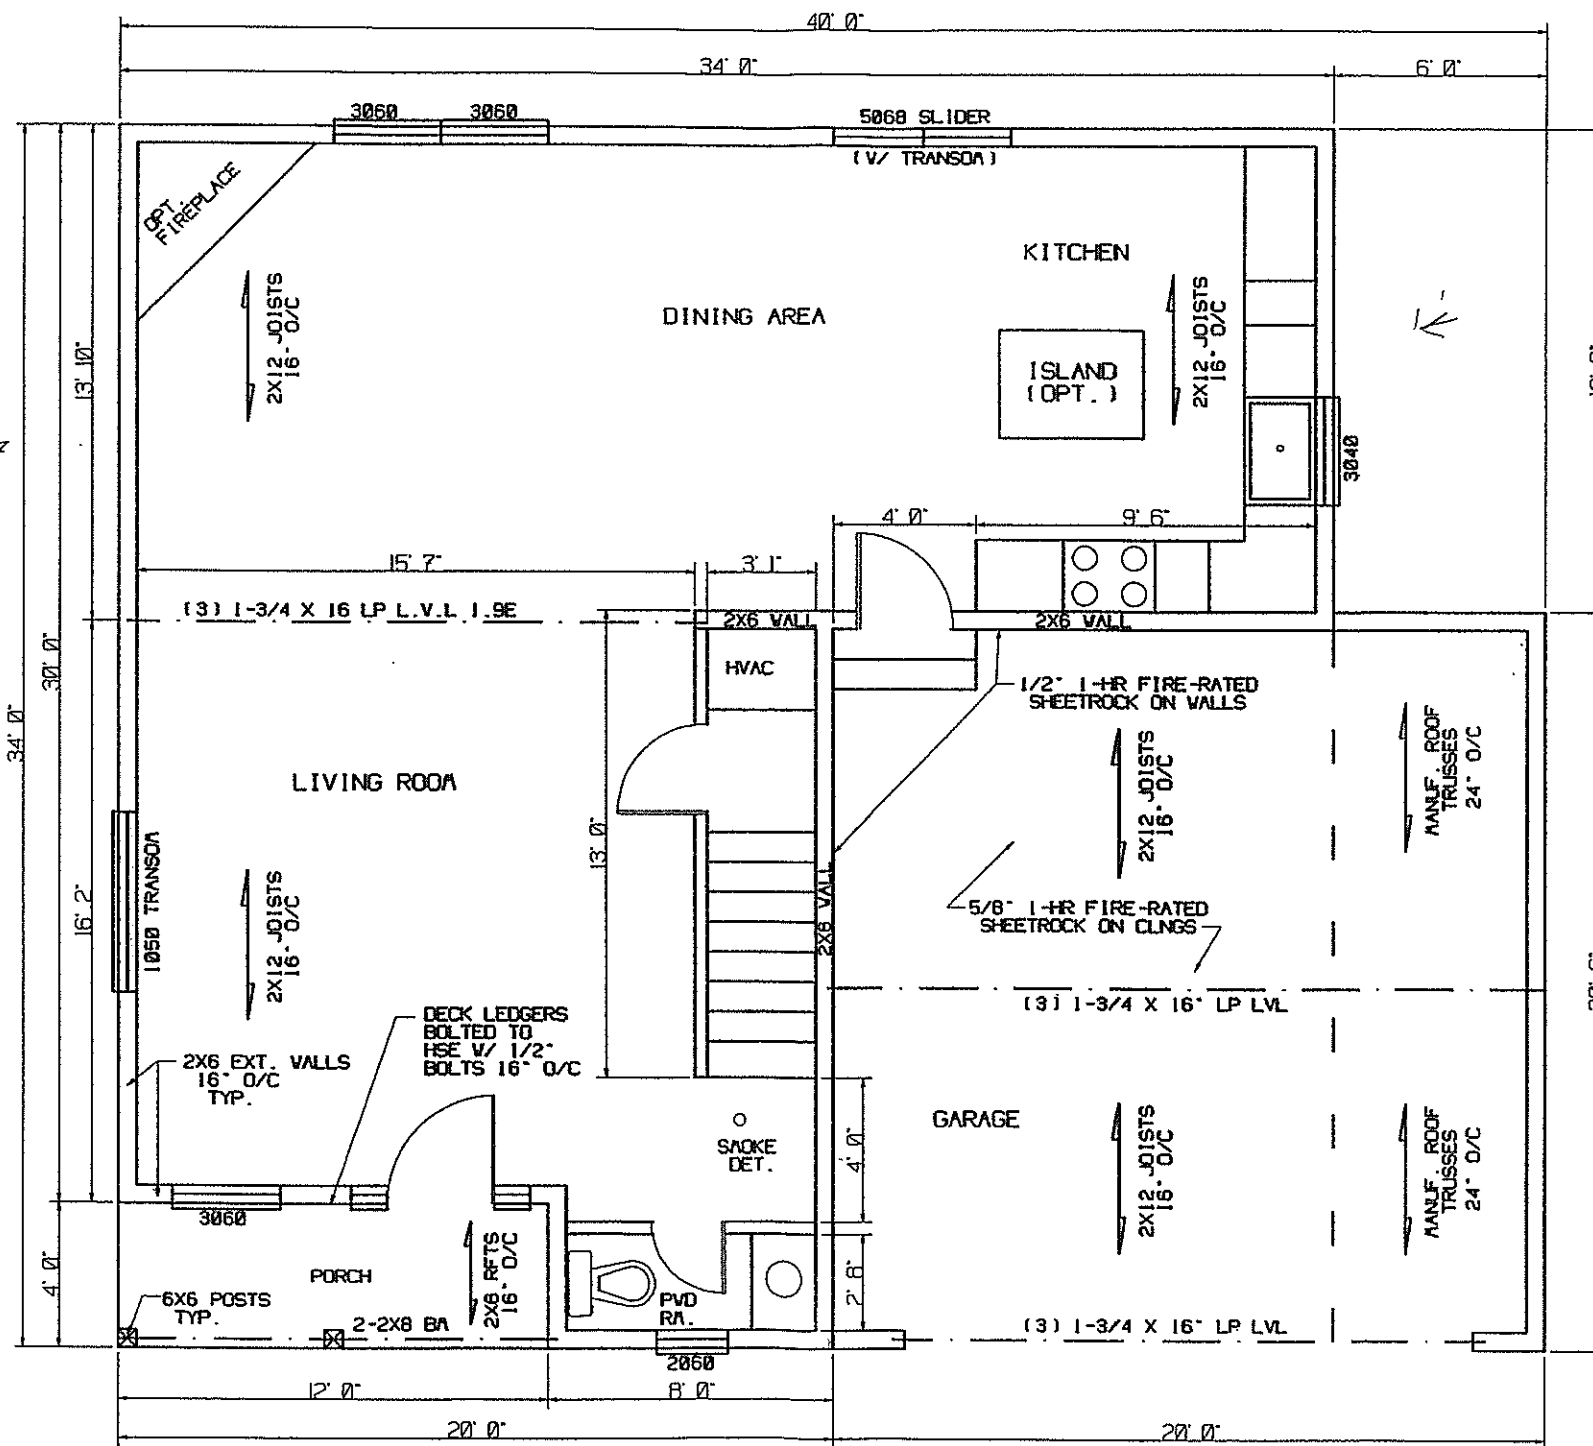

FIRST FLOOR PLAN

SCALE: 3/16" = 1'


34X34F05.DWG
8/18/16

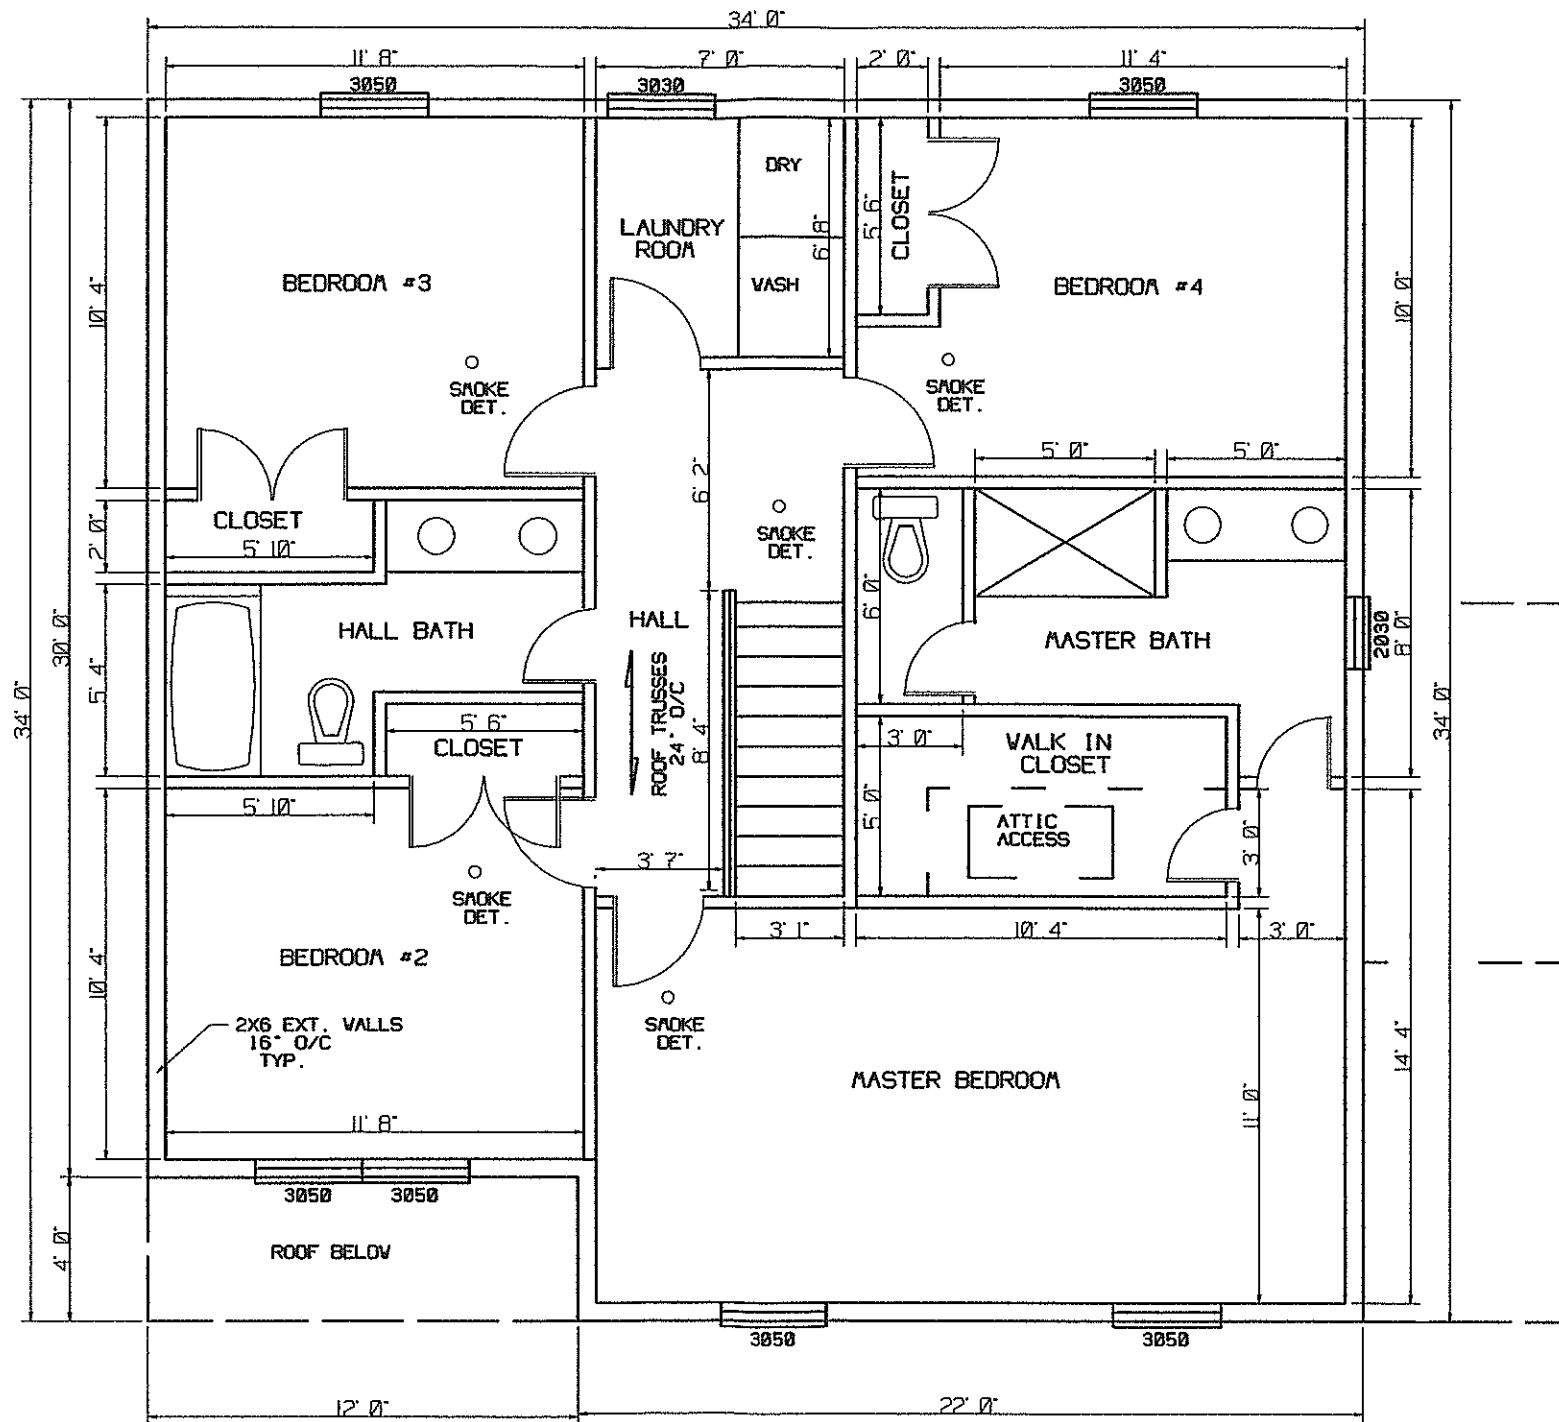

SECOND FLOOR PLAN


SCALE: 3/16" = 1'

34X34F06.DWG
08/18/16

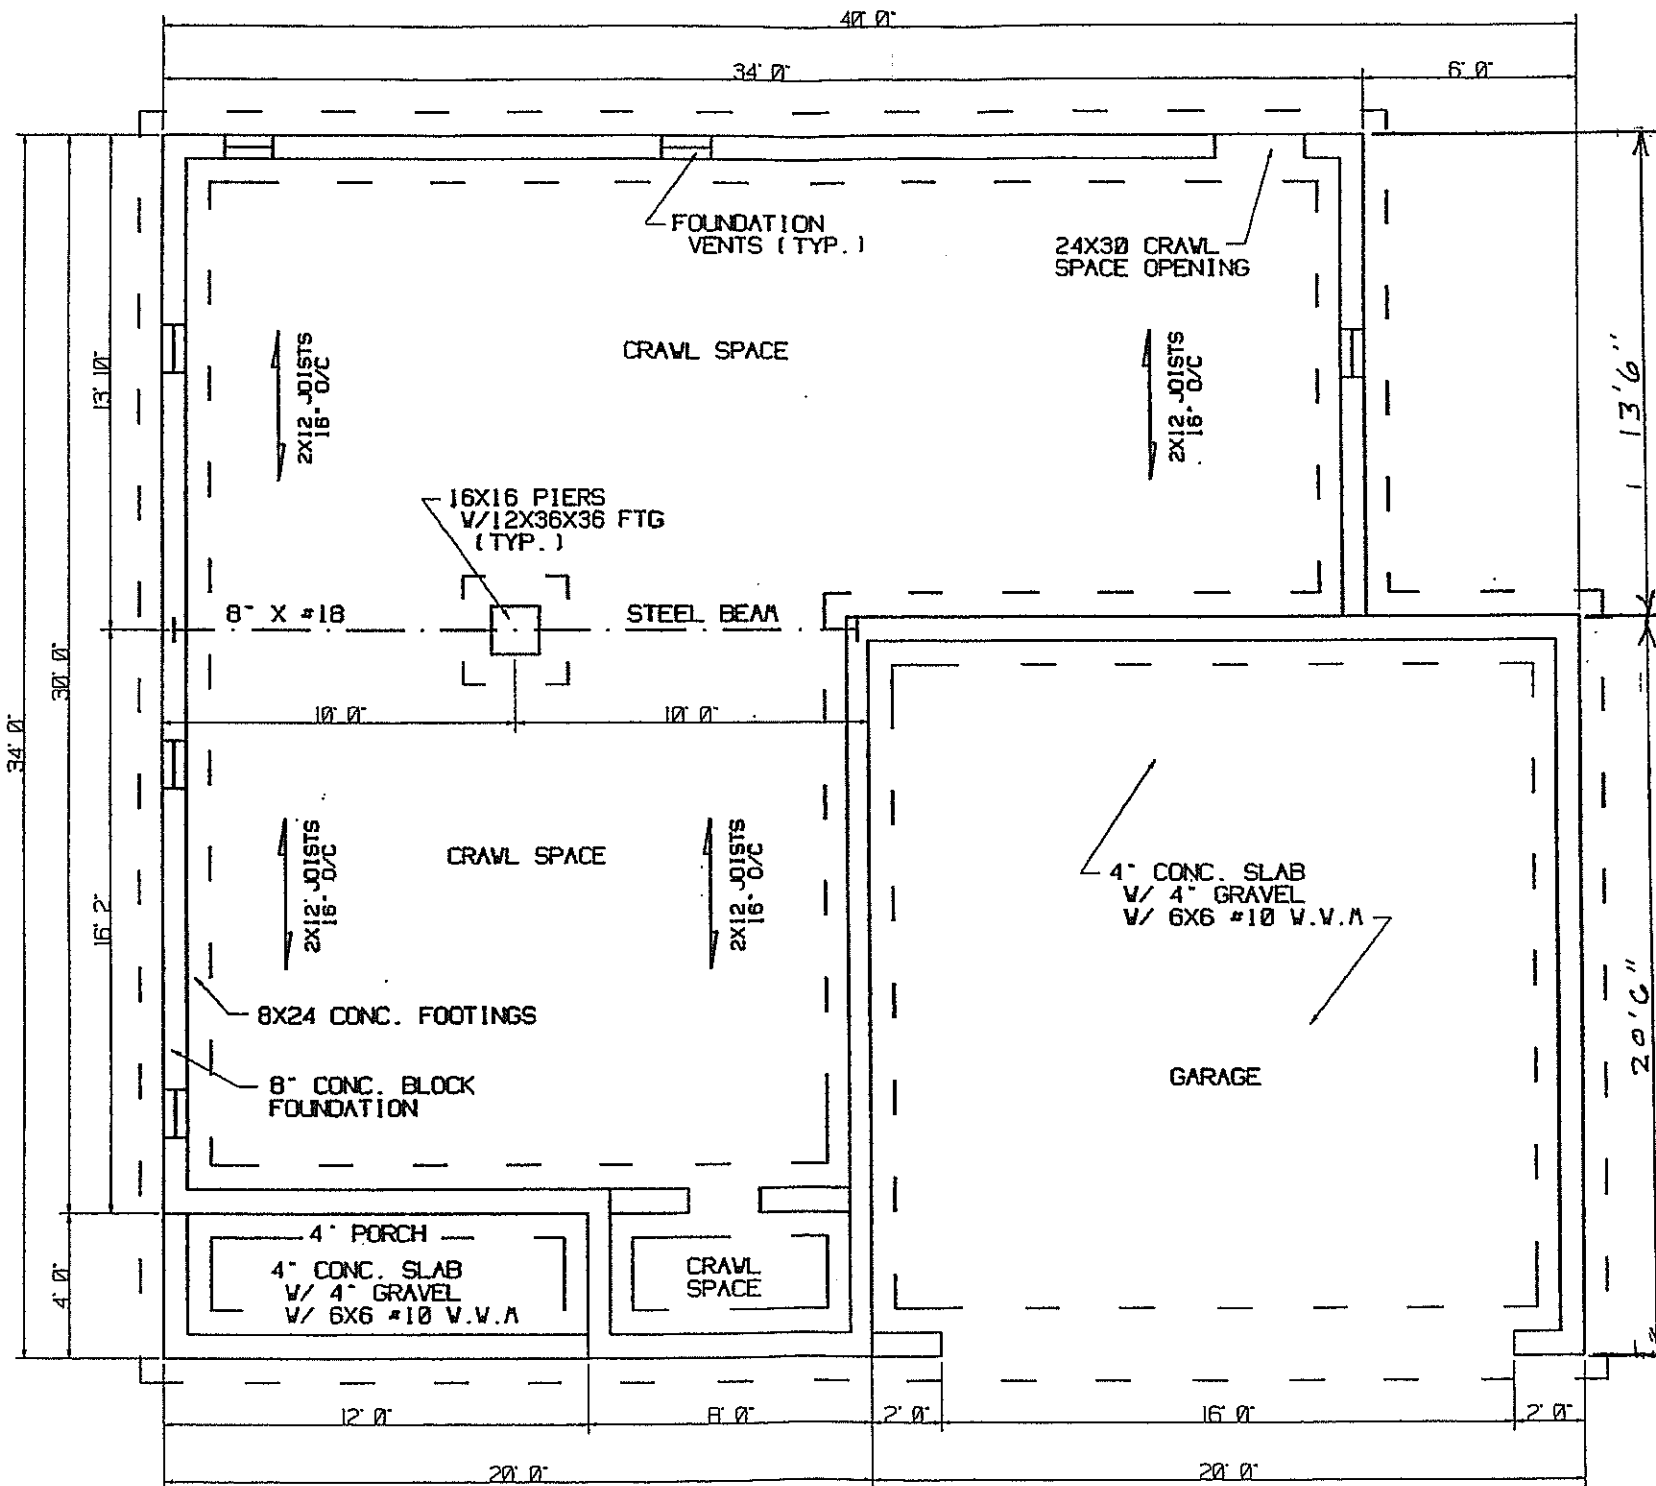

FOUNDATION PLAN

SCALE: 3/16" = 1'

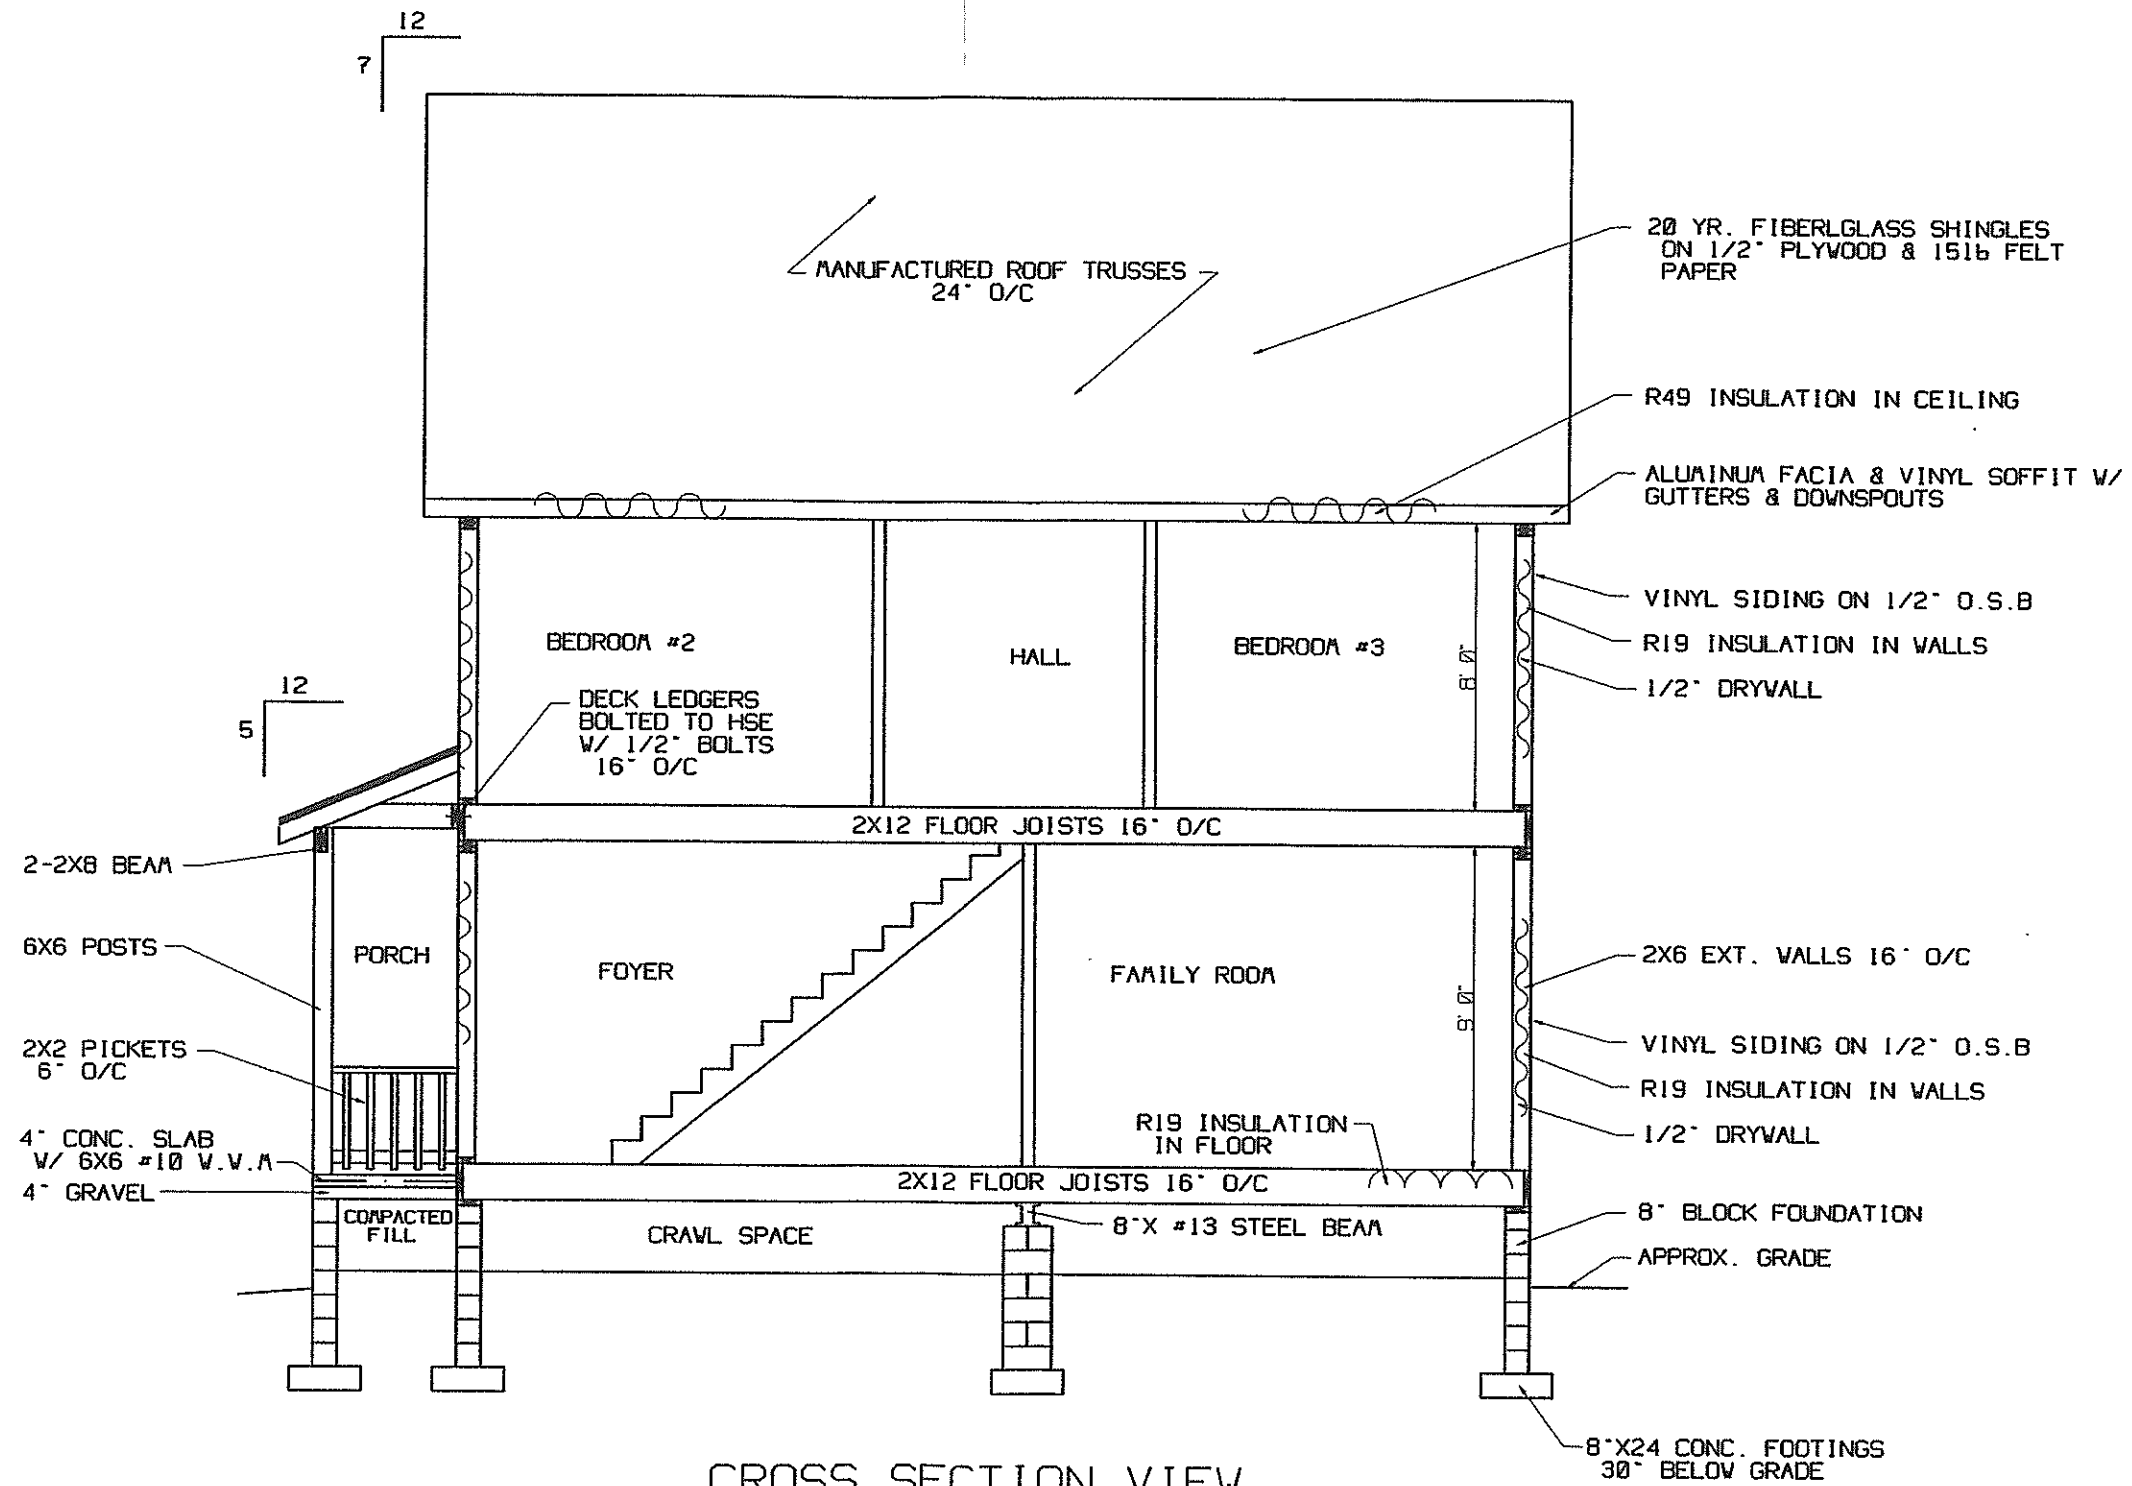

CROSS SECTION VIEW
SCALE: 3/16" = 1"

NOTE: CRAWL SPACE & GARAGE SLAB GRADE
TO BE HIGHER THAN EXTERIOR GRADE.