


FRONT VIEW

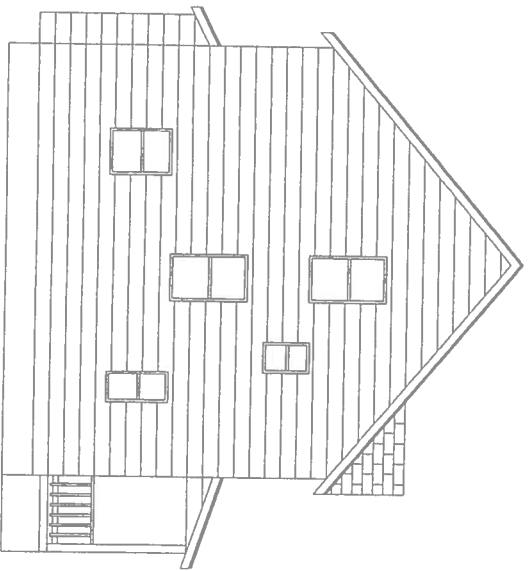


LEFT VIEW


ELEVATION VIEWS


SCALE: 1/8" = 1'

28X52F19.DWG
(07/24/19)

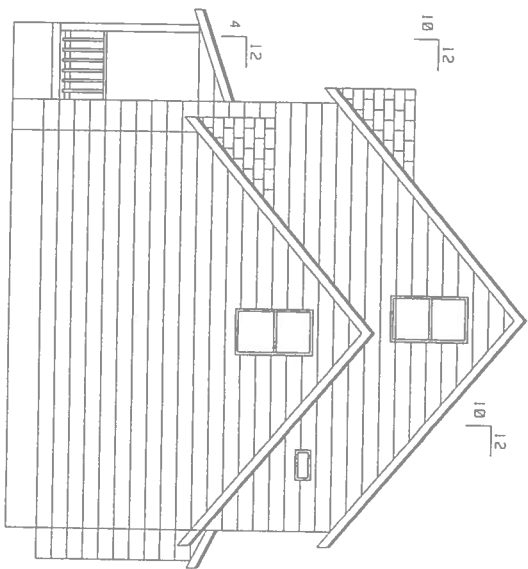


RIGHT VIEW

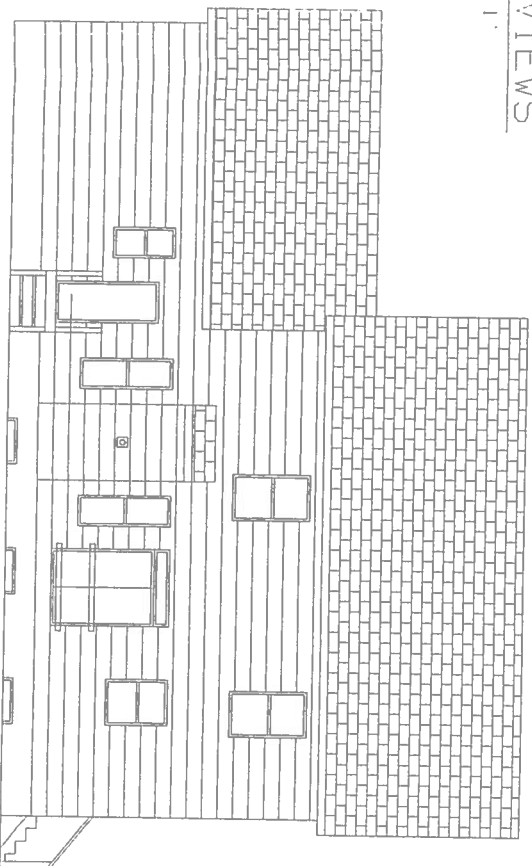

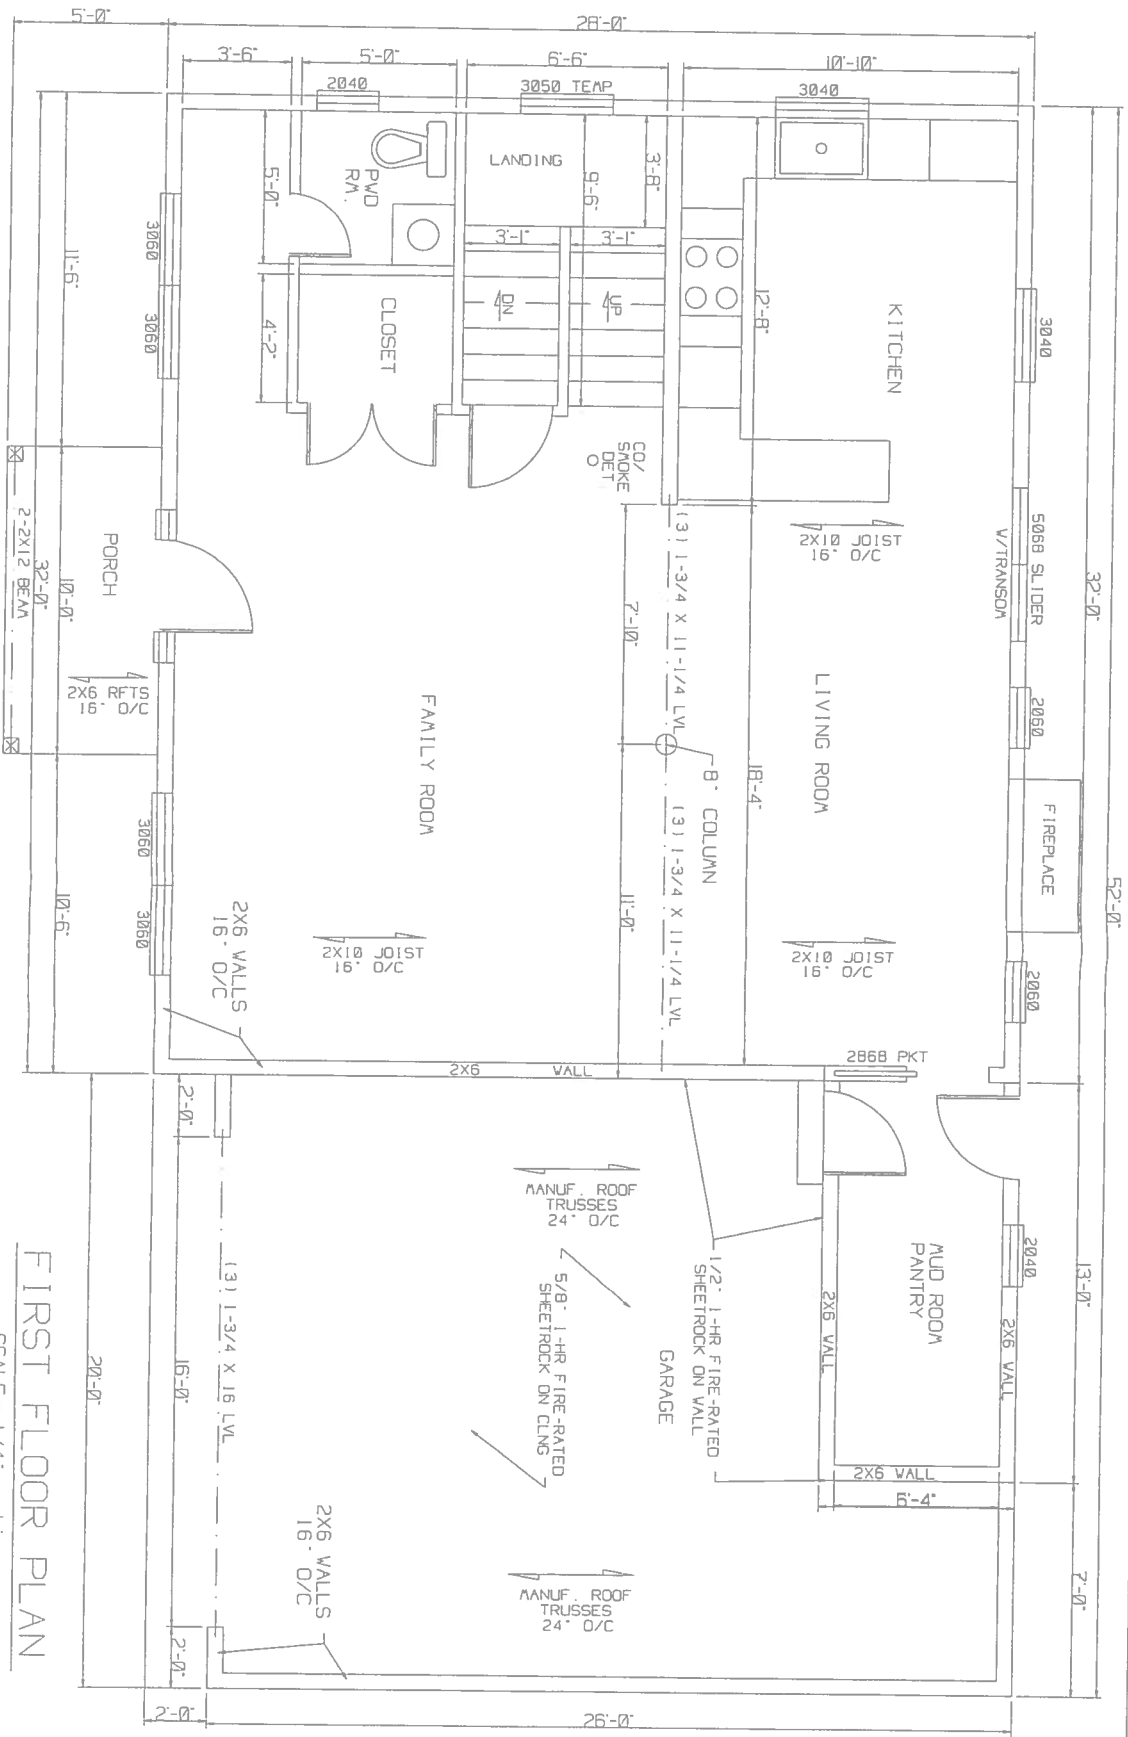


FIRST FLOOR PLAN
SCALE: 1/4" = 1'

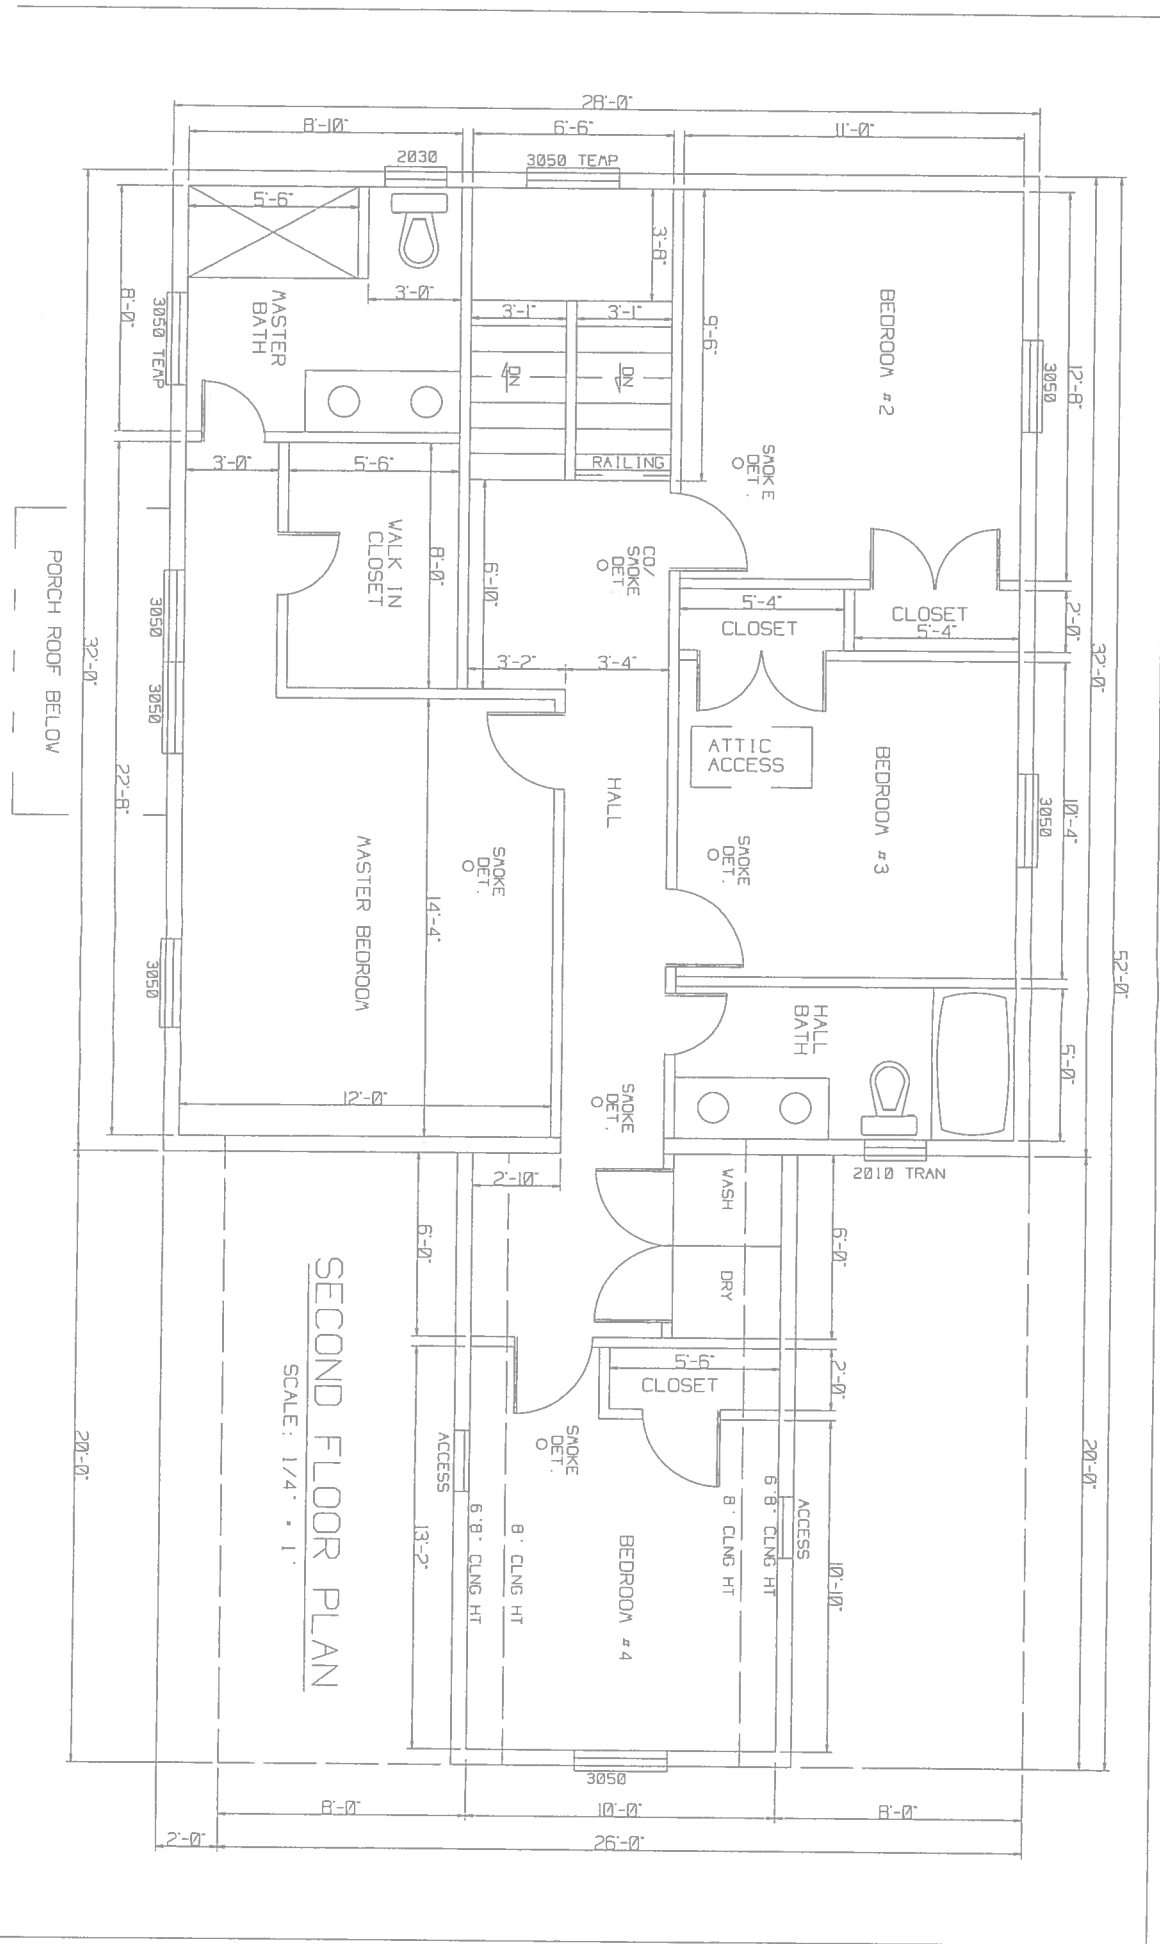


SECOND FLOOR PLAN

SCALE: 1/4" = 1'

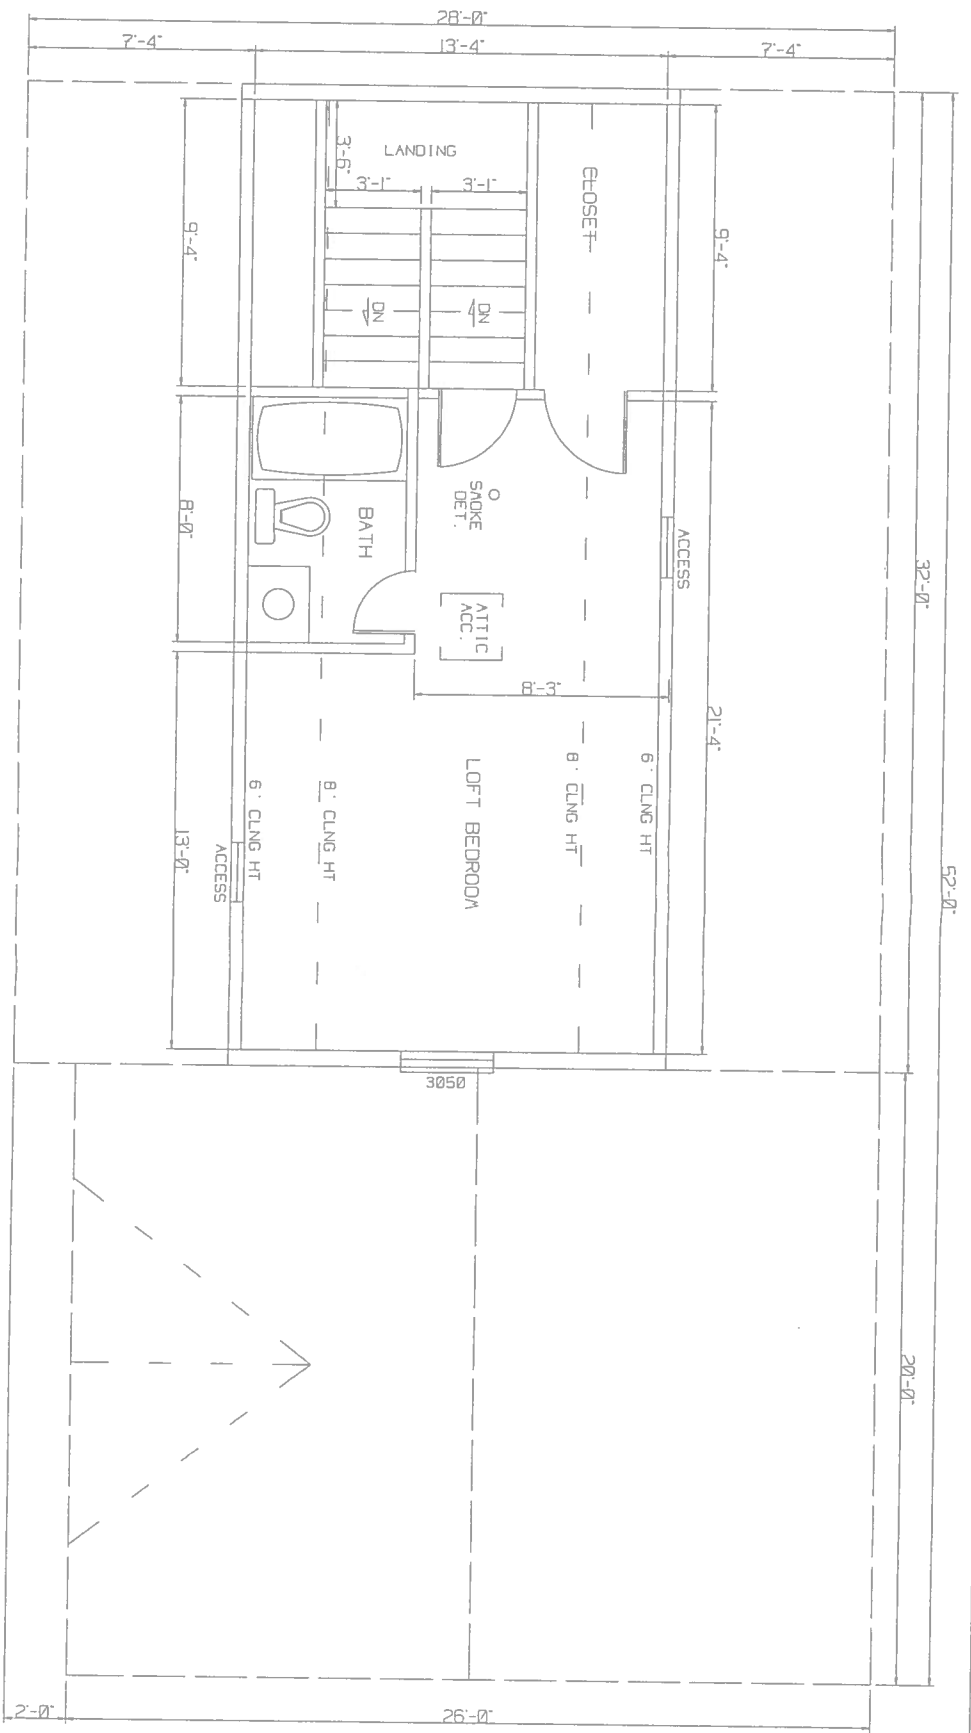

THIRD FLOOR PLAN

SCALE: 1/4" = 1'

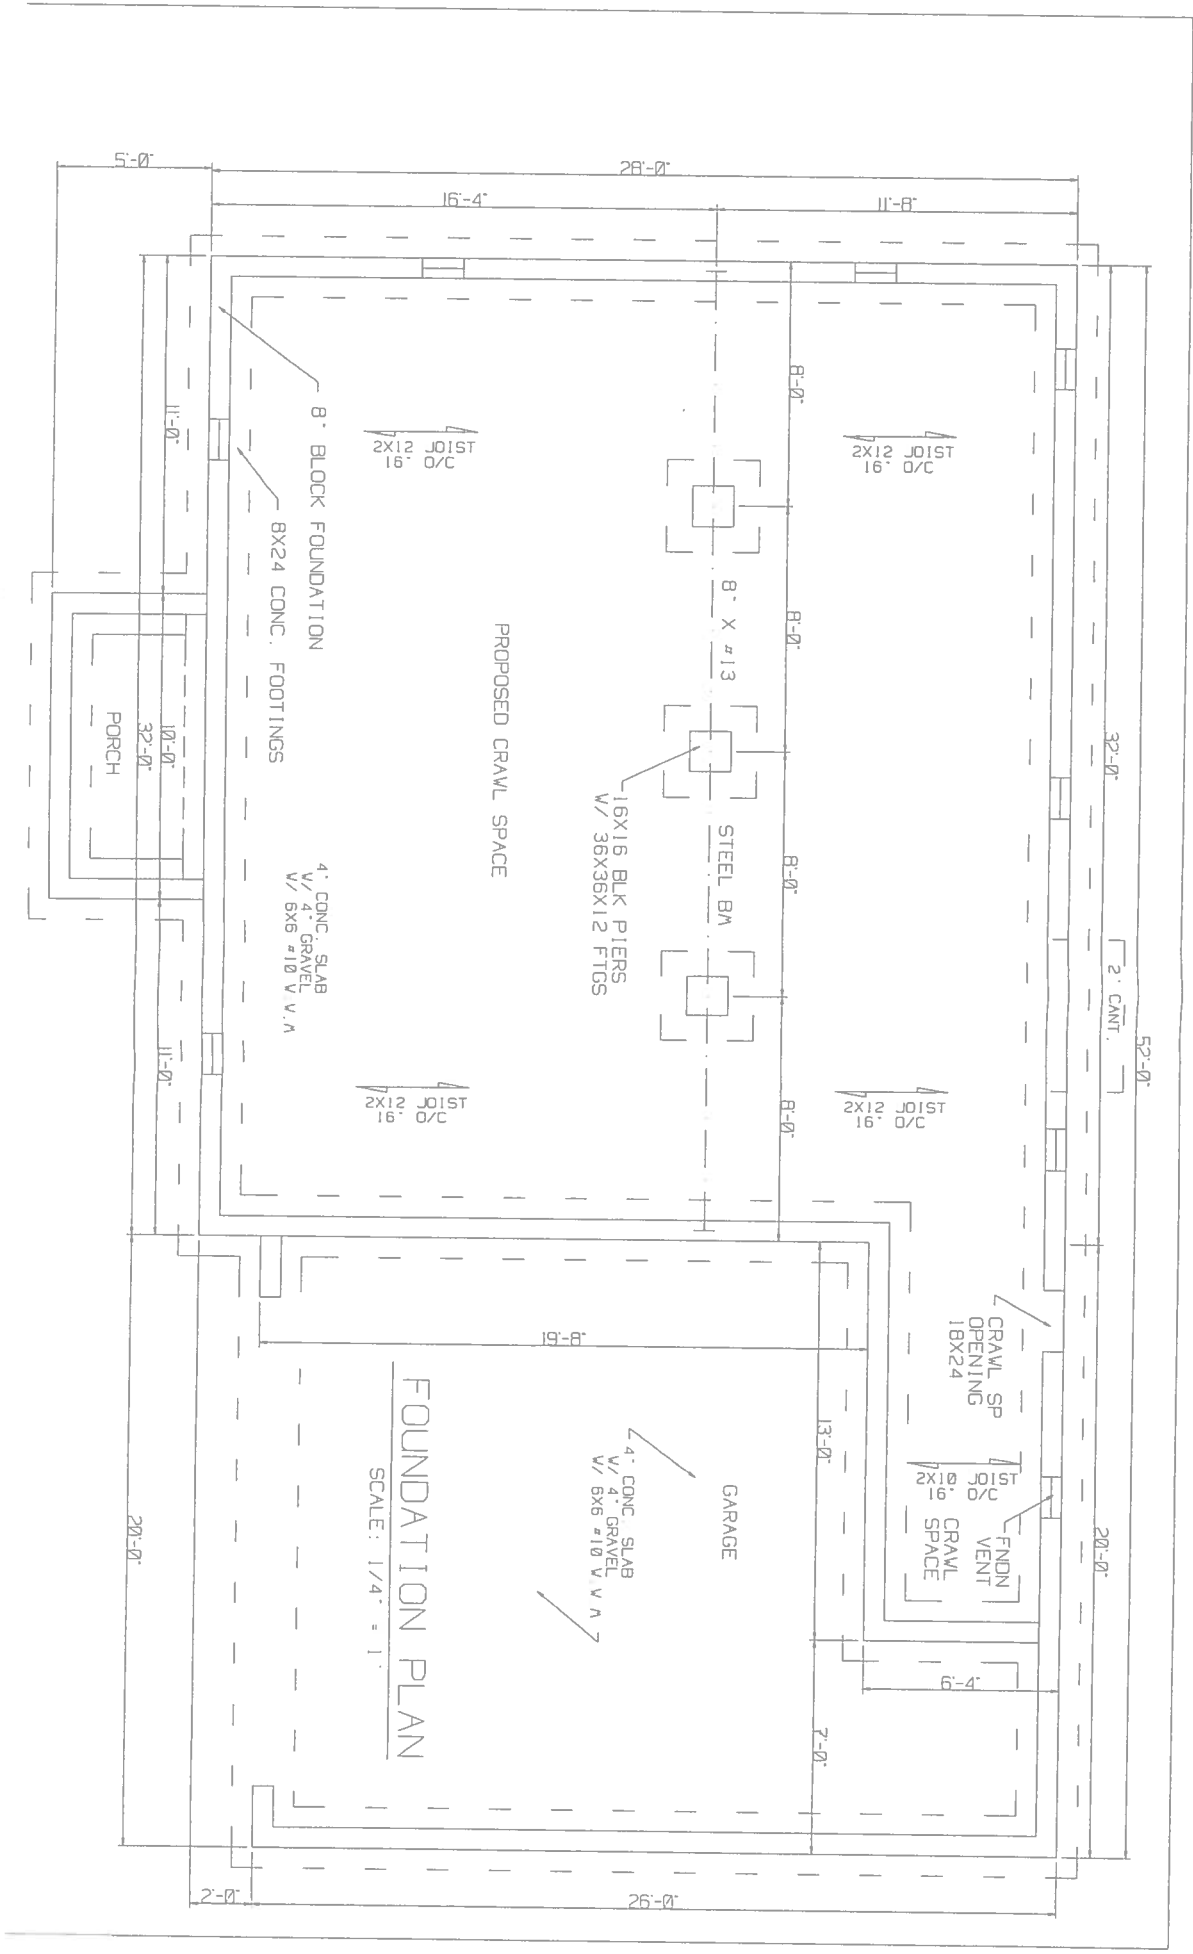

FOUNDATION PLAN
SCALE: 1/4" = 1'

8" BLOCK FOUNDATION
8X24 CONC. FOOTINGS

4" CONC. SLAB
W/ 4" GRAVEL
V/ 6X6 #10 V.V.A

PROPOSED CRAWL SPACE

16X16 BLK PIERS
W/ 36X36X12 FTGS

GARAGE

4" CONC. SLAB
W/ 4" GRAVEL
V/ 6X6 #10 V.V.A

CRAWL SP
OPENING
18X24

FNDN
VENT
CRAWL
SPACE

PORCH

2" CANT.

2X12 JOIST
16'-0" O/C

2X12 JOIST
16'-0" O/C

2X12 JOIST
16'-0" O/C

2X12 JOIST
16'-0" O/C

8" X #13

STEEL BM

5'-0"

16'-4"

26'-0"

11'-8"

11'-0"

10'-0"

32'-0"

11'-0"

20'-0"

2'-0"

26'-0"

32'-0"

52'-0"

20'-0"

8'-0"

8'-0"

8'-0"

8'-0"


13'-0"

7'-0"

19'-0"

13'-0"

6'-4"

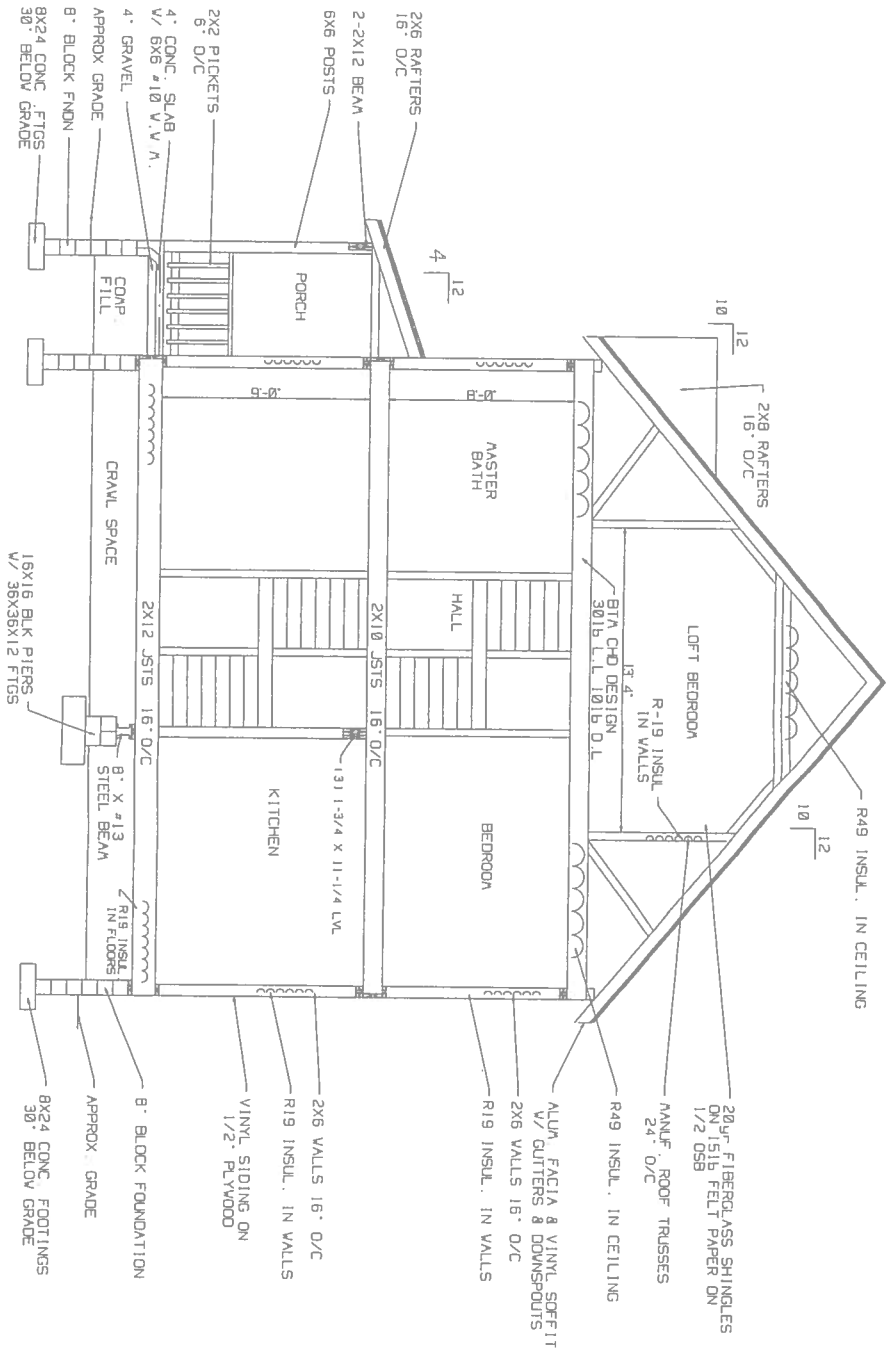

SECTION VIEW

SCALE 3/16" = 1'

NOTE: CRAWL SPACE & GARAGE SLAB GRADE TO BE HIGHER THAN EXT. GRADE