



FRONT VIEW

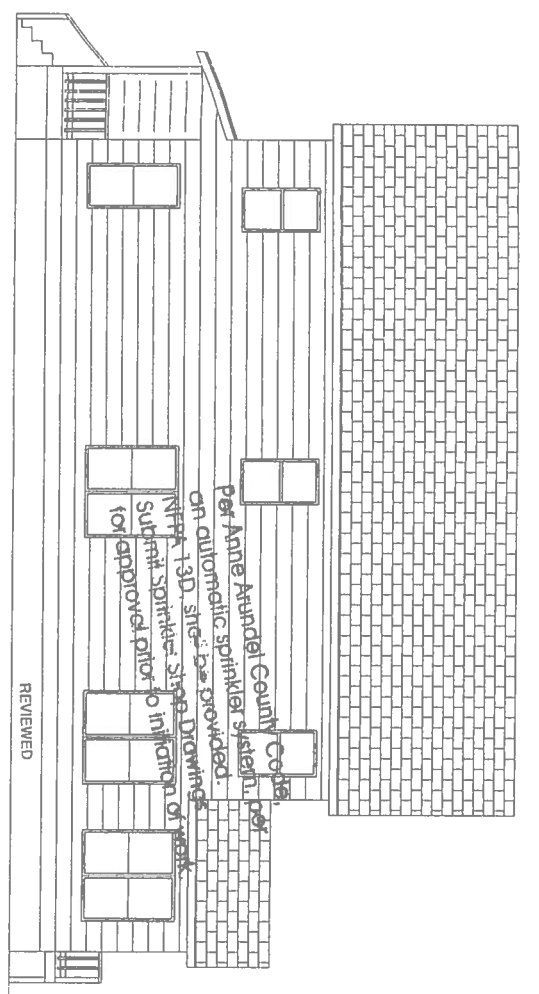


RIGHT VIEW

APR 19 2017

REVIEWED

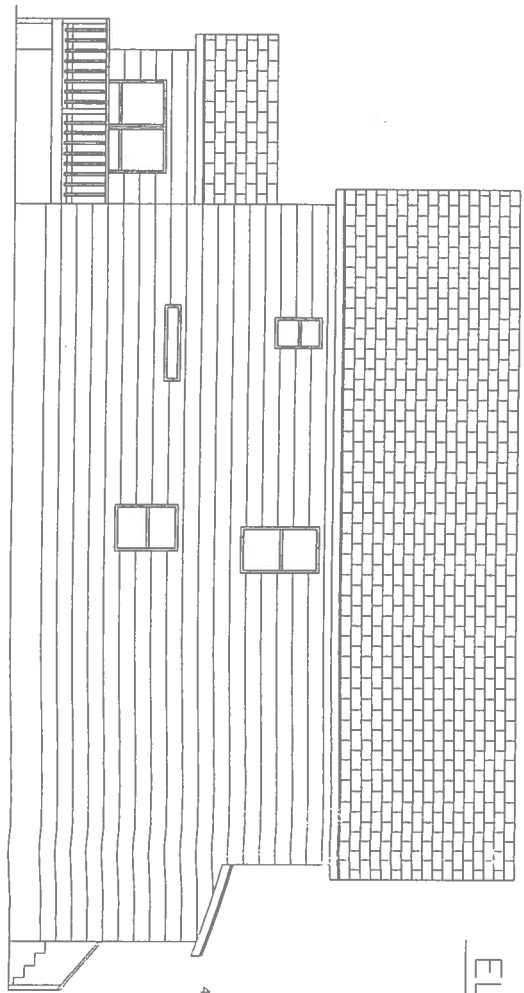

LEFT VIEW

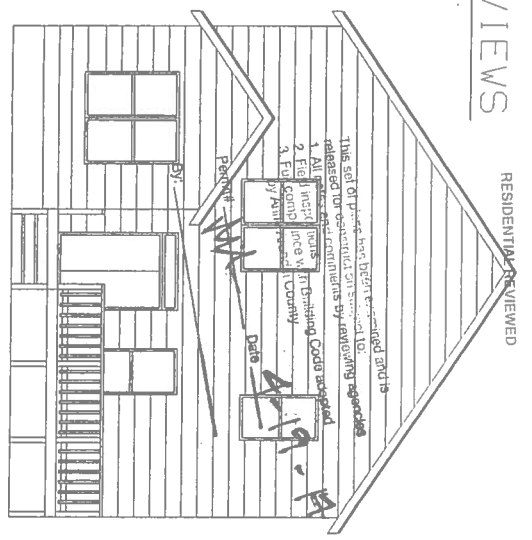


REAR VIEW

ELEVATION VIEWS

SCALE: 1/8" = 1'
 I 32X56F04.DWG
 03/08/17

2015 IRC

This set of plans has been reviewed and is released for construction on the condition that the following agencies are satisfied:
 1. All required permits
 2. Field notes
 3. Final County approval
 Date: 4/19/17
 Permit #

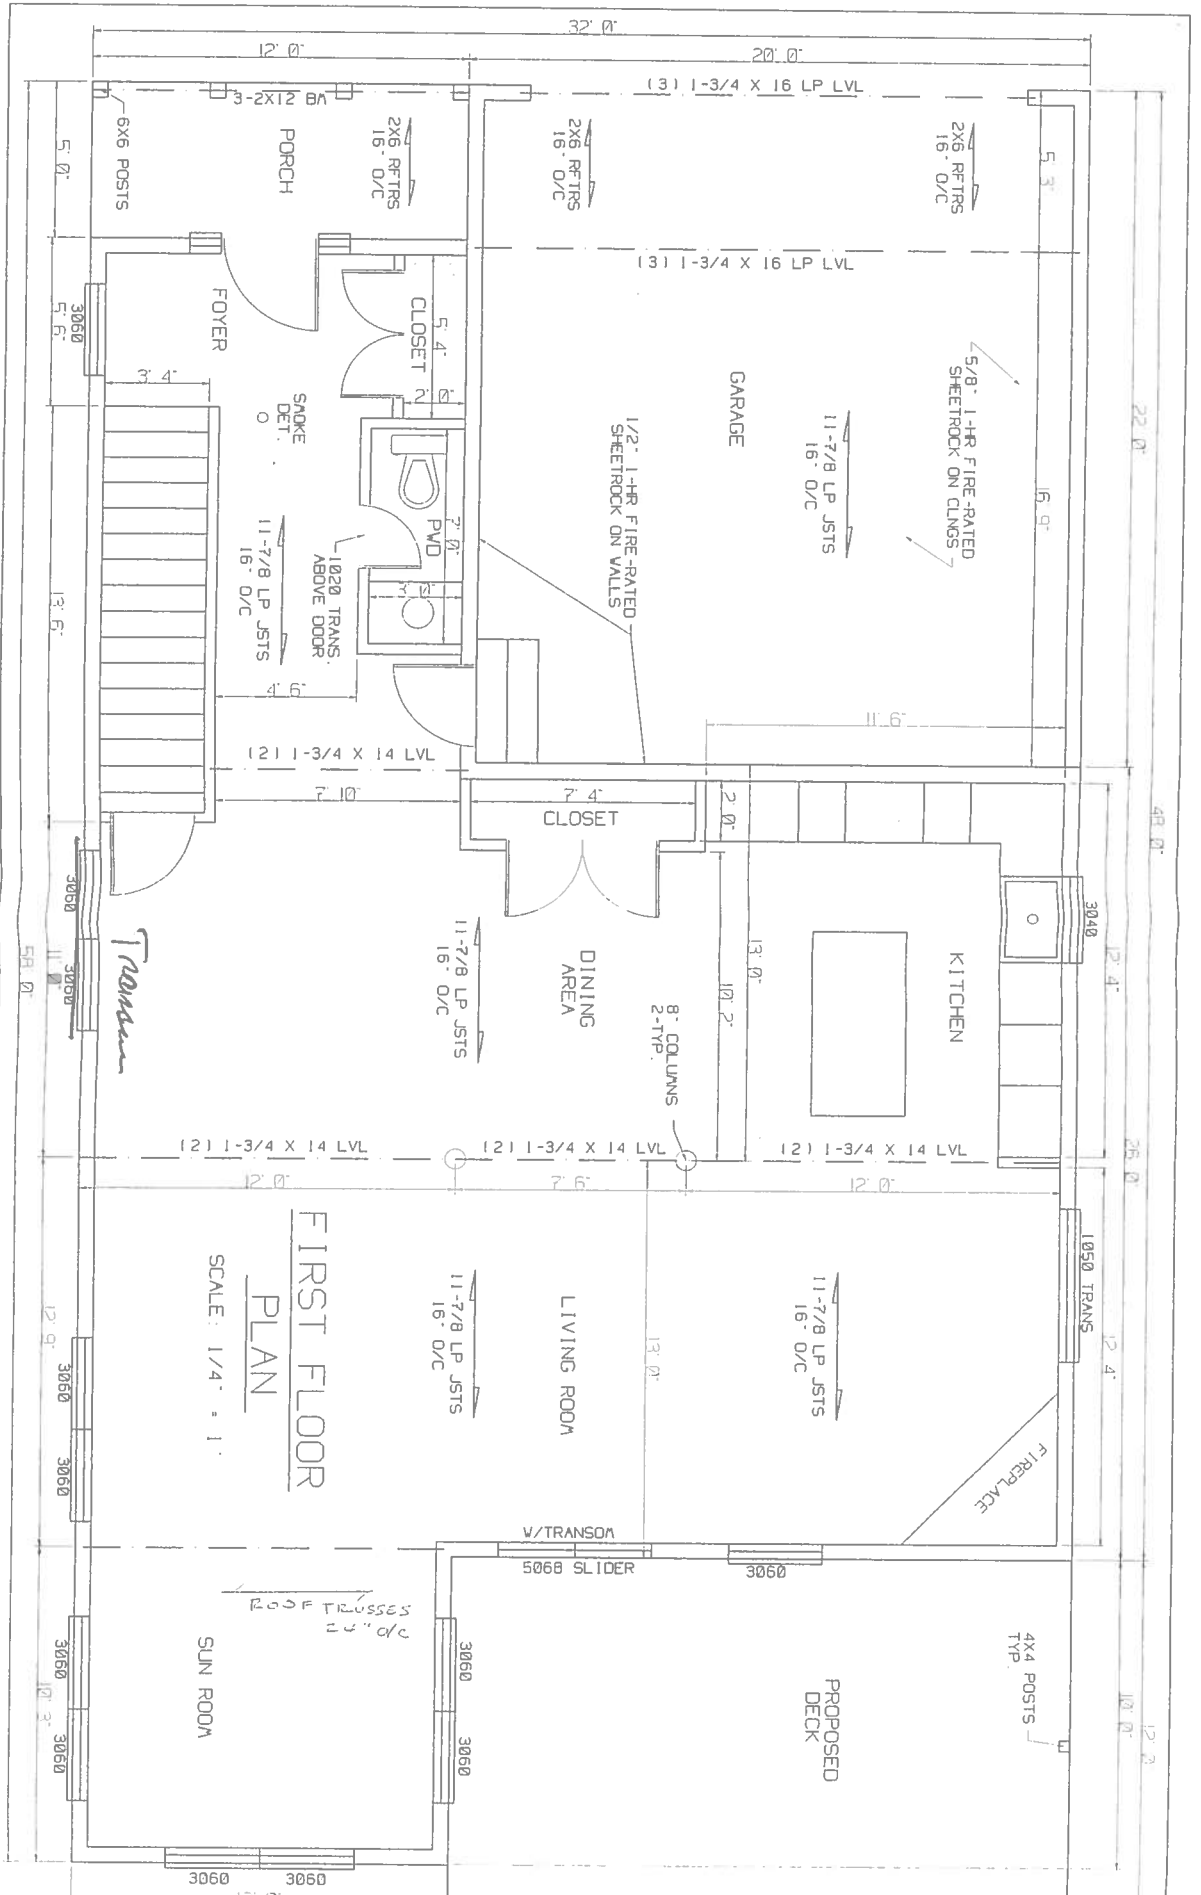



FIRST FLOOR
PLAN


SCALE: 1/4" = 1'

Tranman

ROOF TRUSSES
24" O/C

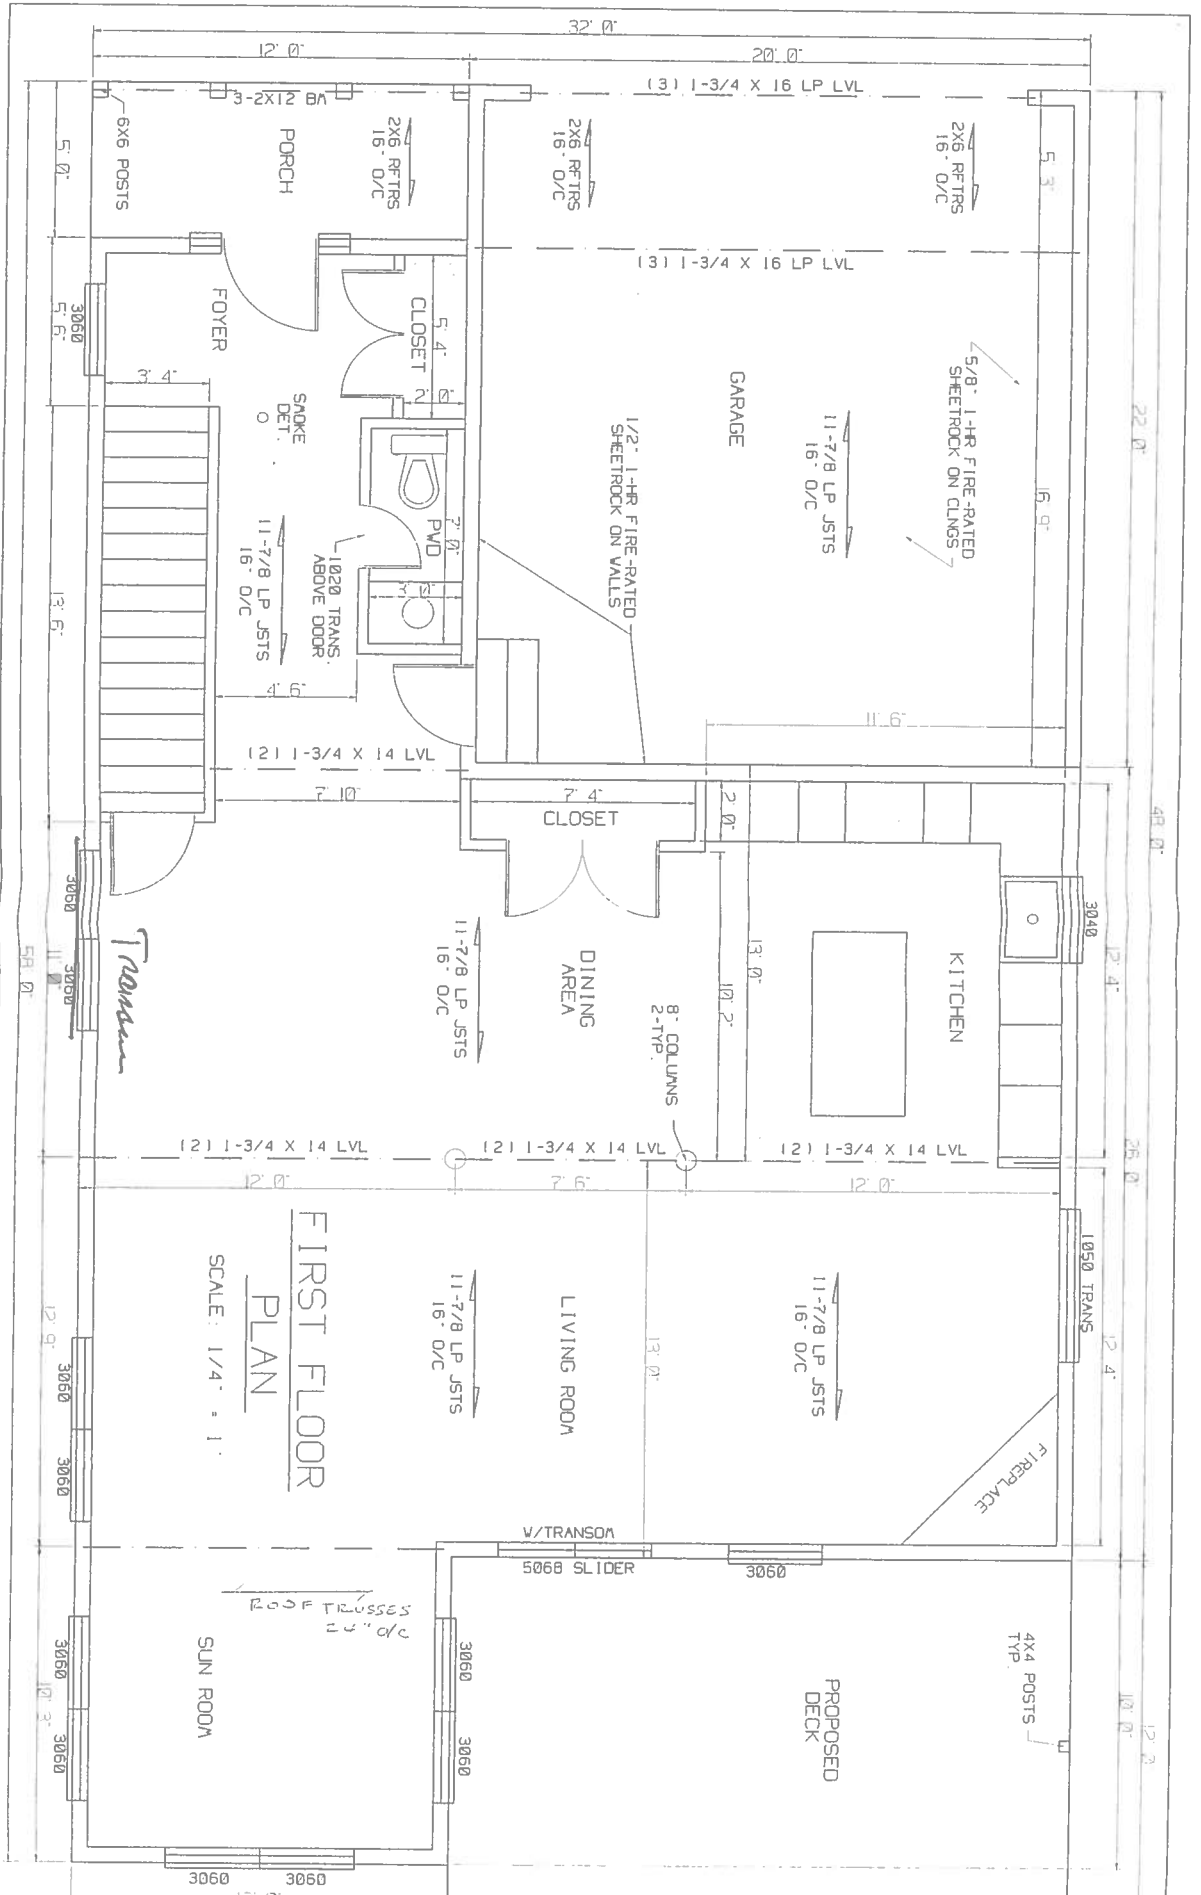

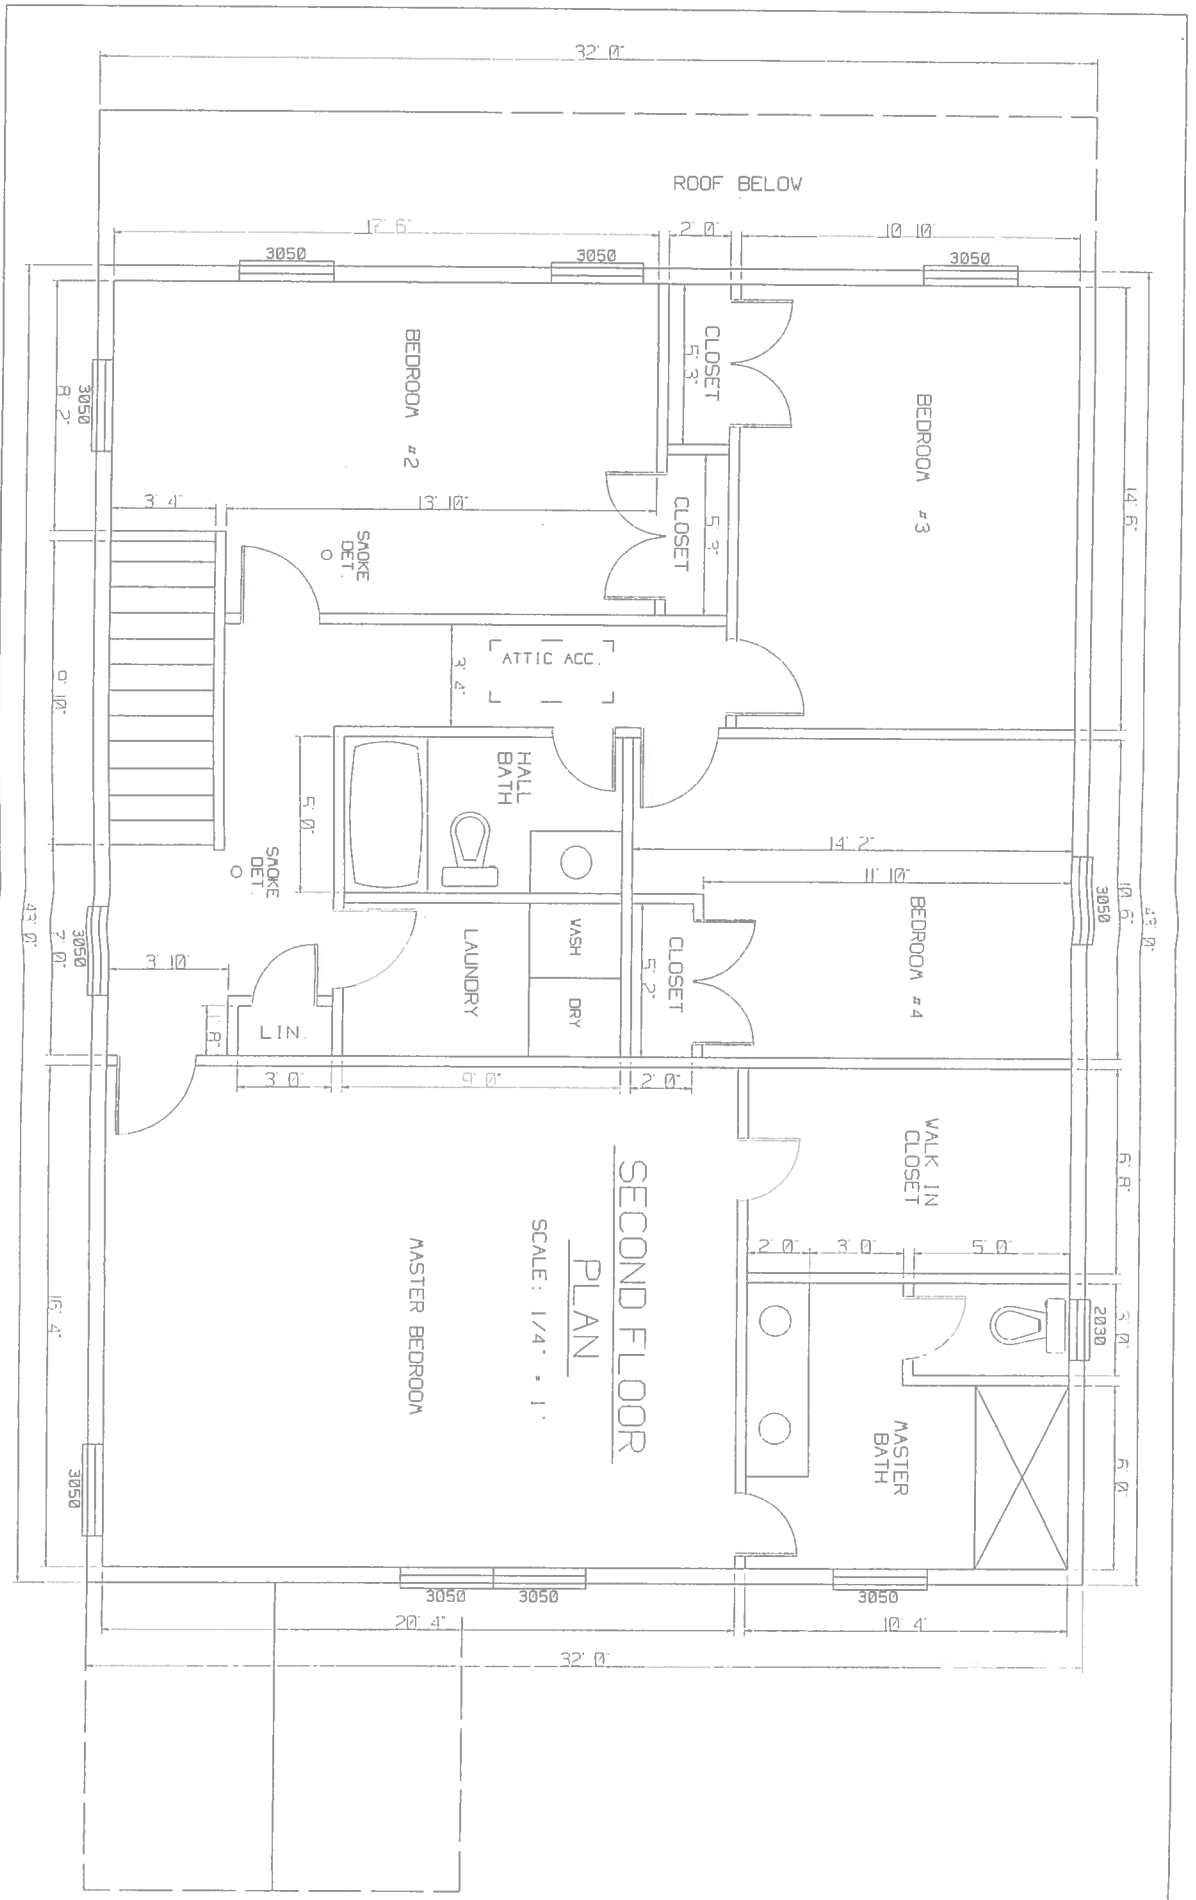

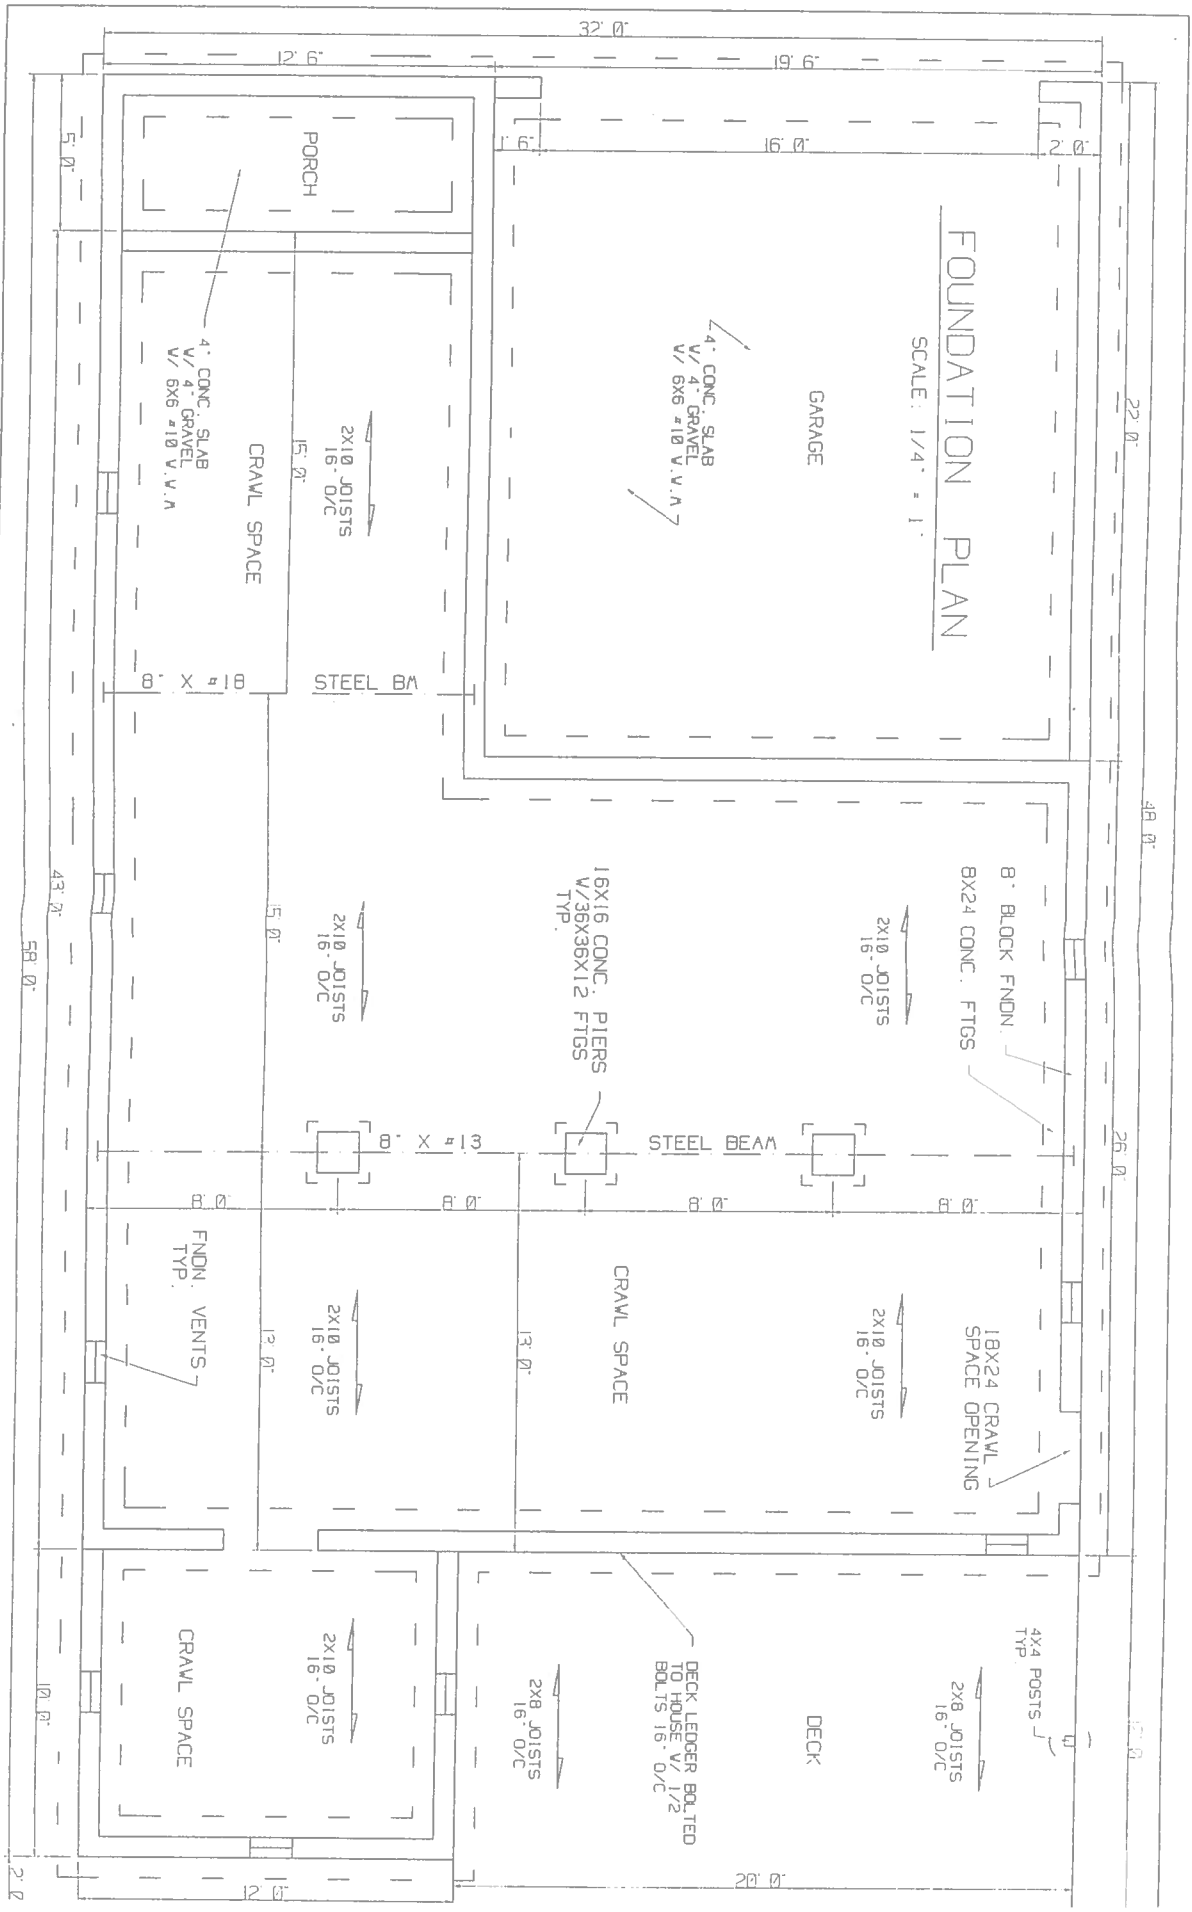

FOUNDATION PLAN

SCALE: 1/4" = 1'

GARAGE

4" CONC. SLAB
V/ 4" GRAVEL
V/ 6X6 #10 V.V.V.A

PORCH

4" CONC. SLAB
V/ 4" GRAVEL
V/ 6X6 #10 V.V.V.A

CRAWL SPACE

2X10 JOISTS
16" O/C

STEEL BM

8" X #18

8" BLOCK FNDN.
8X24 CONC. FTGS

2X10 JOISTS
16" O/C

18X16 CONC. PIERS
V/ 35X36X12 FTGS
TYP.

2X10 JOISTS
16" O/C

STEEL BEAM

8" X #13

CRAWL SPACE

2X10 JOISTS
16" O/C

18X24 CRAWL
SPACE OPENING

2X10 JOISTS
16" O/C

FNDN. VENTS
TYP.

DECK

4X4 POSTS
TYP


2X8 JOISTS
16" O/C


DECK LEDGER BOLTED
TO HOUSE.
BOLTS 1/2"

2X8 JOISTS
16" O/C

CRAWL SPACE

2X10 JOISTS
16" O/C

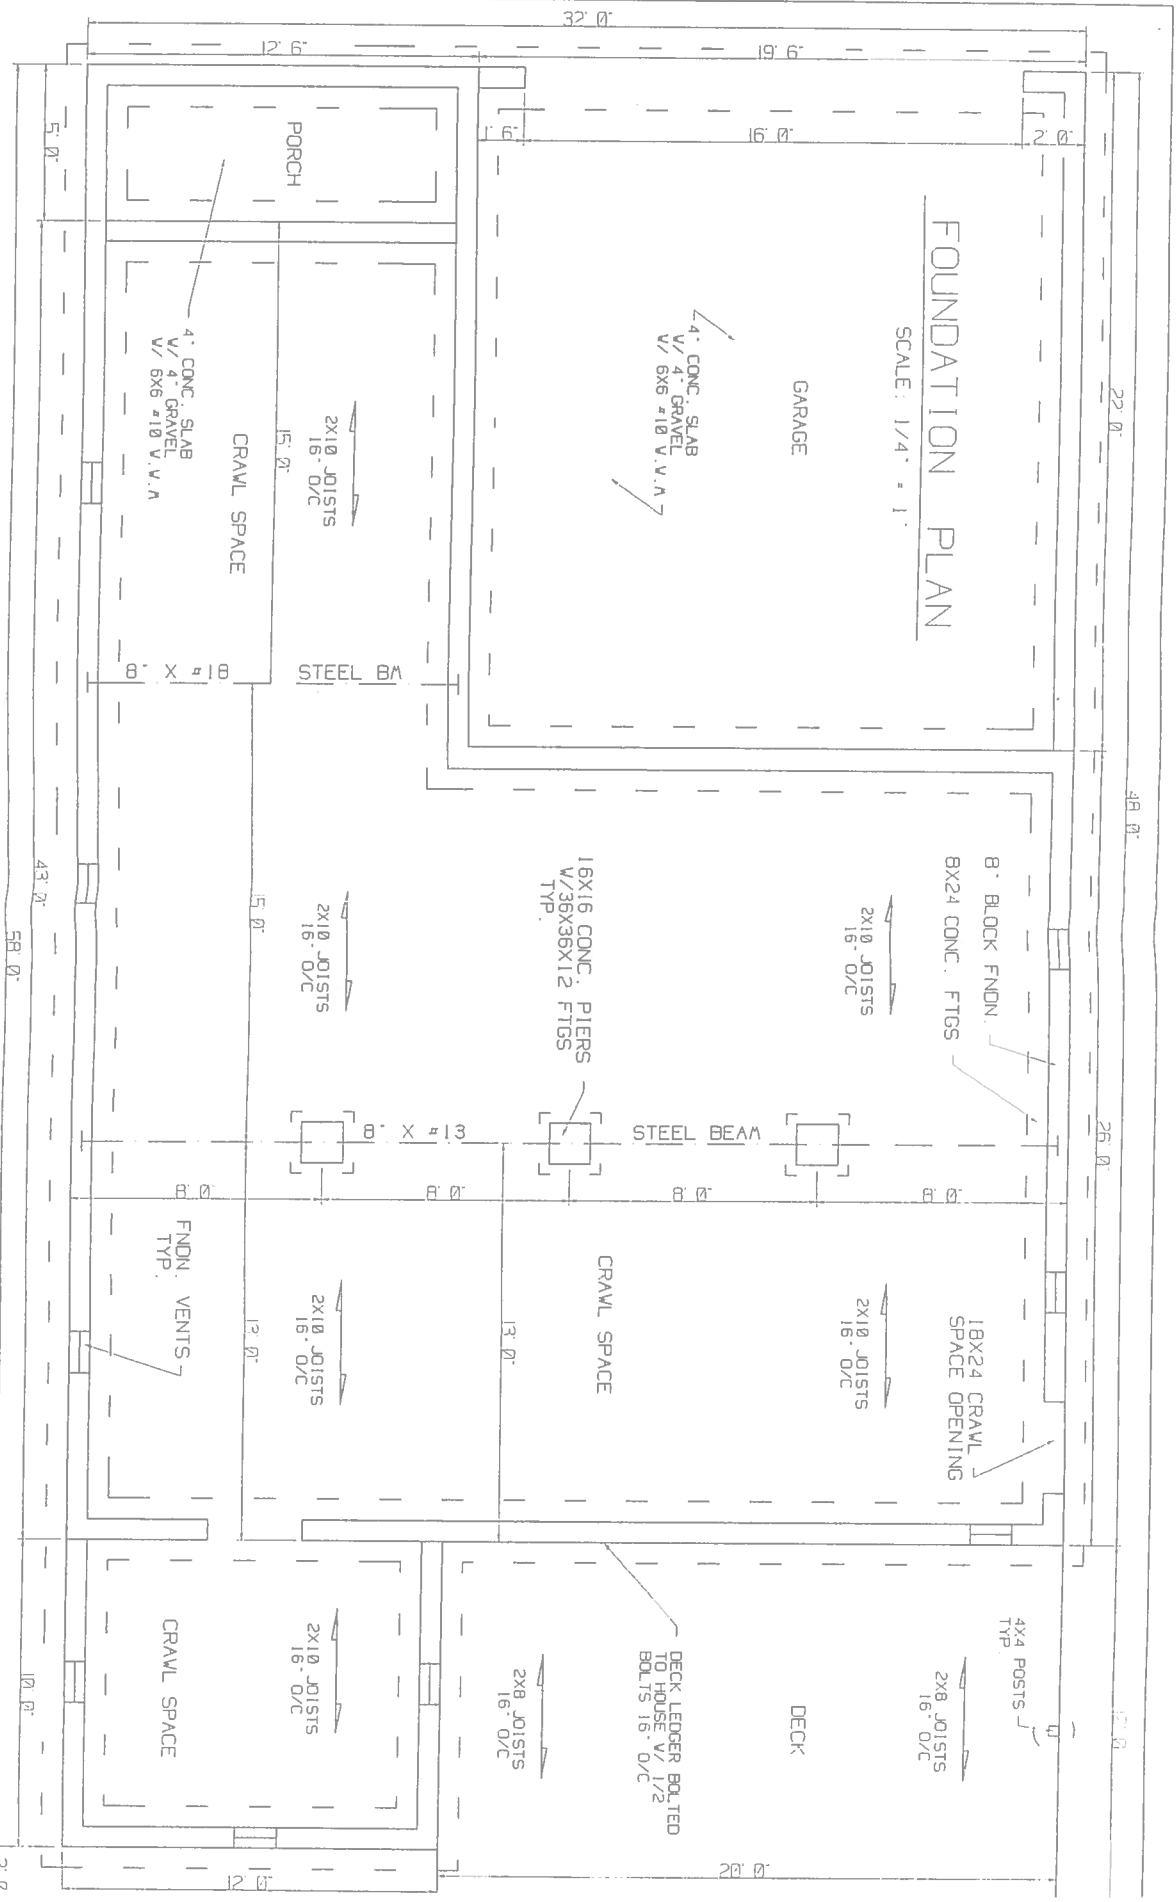

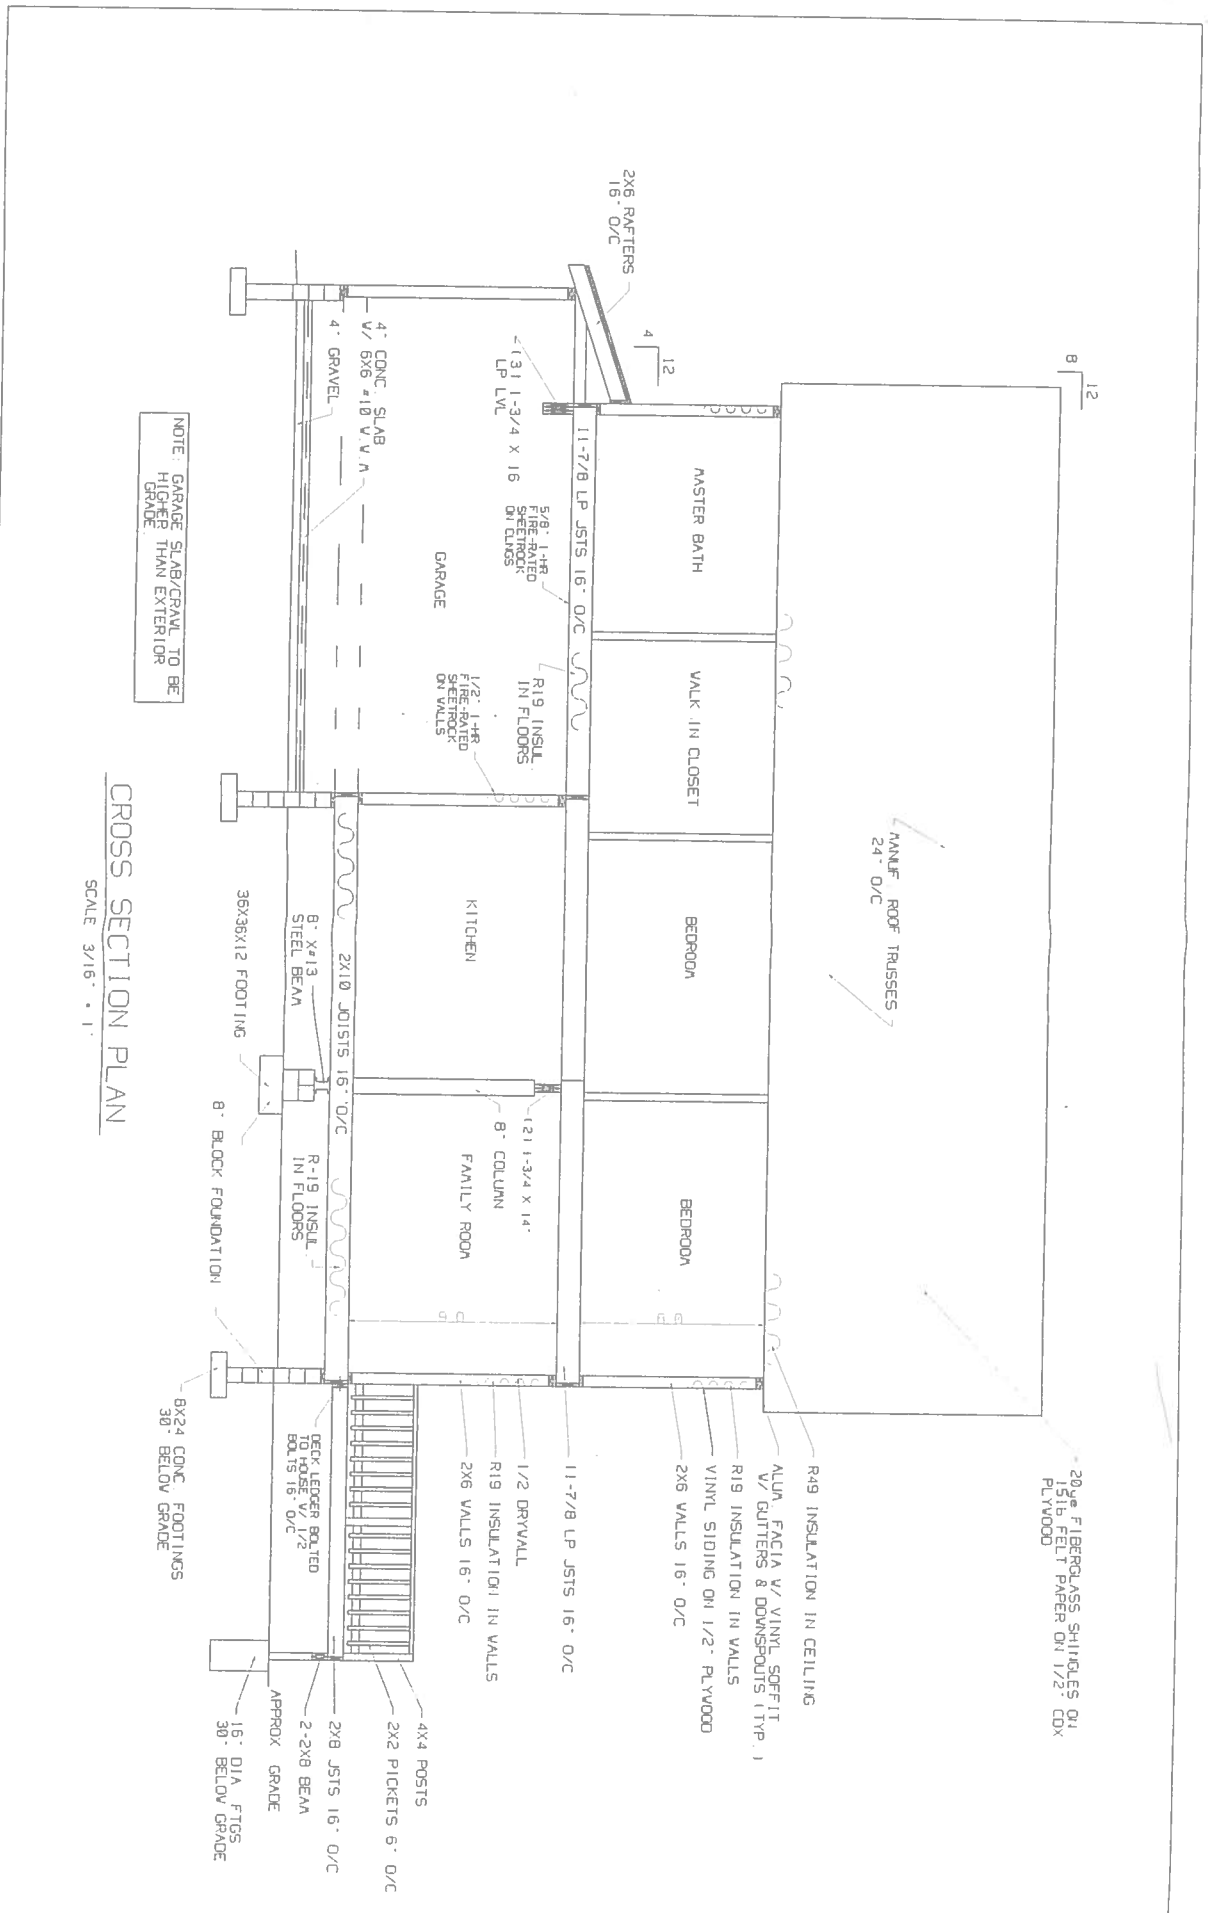

CROSS SECTION PLAN

SCALE 3/16" = 1'