



ELEVATION VIEWS

SCALE 1/8" = 1'
 28X52F17 DWG
 (03/15/19)

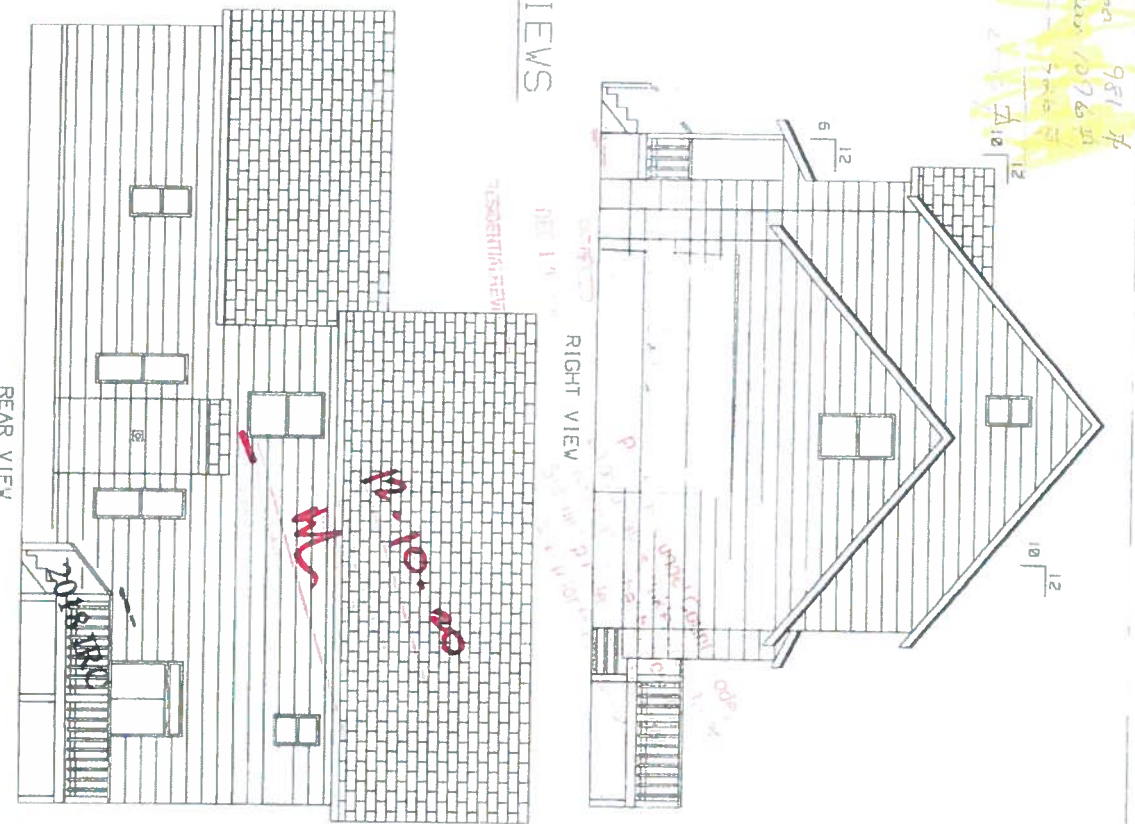

951 ft
 2nd Floor 107 sq ft
 3rd Floor 7 sq ft
 Total 114 sq ft


INSR B02390500

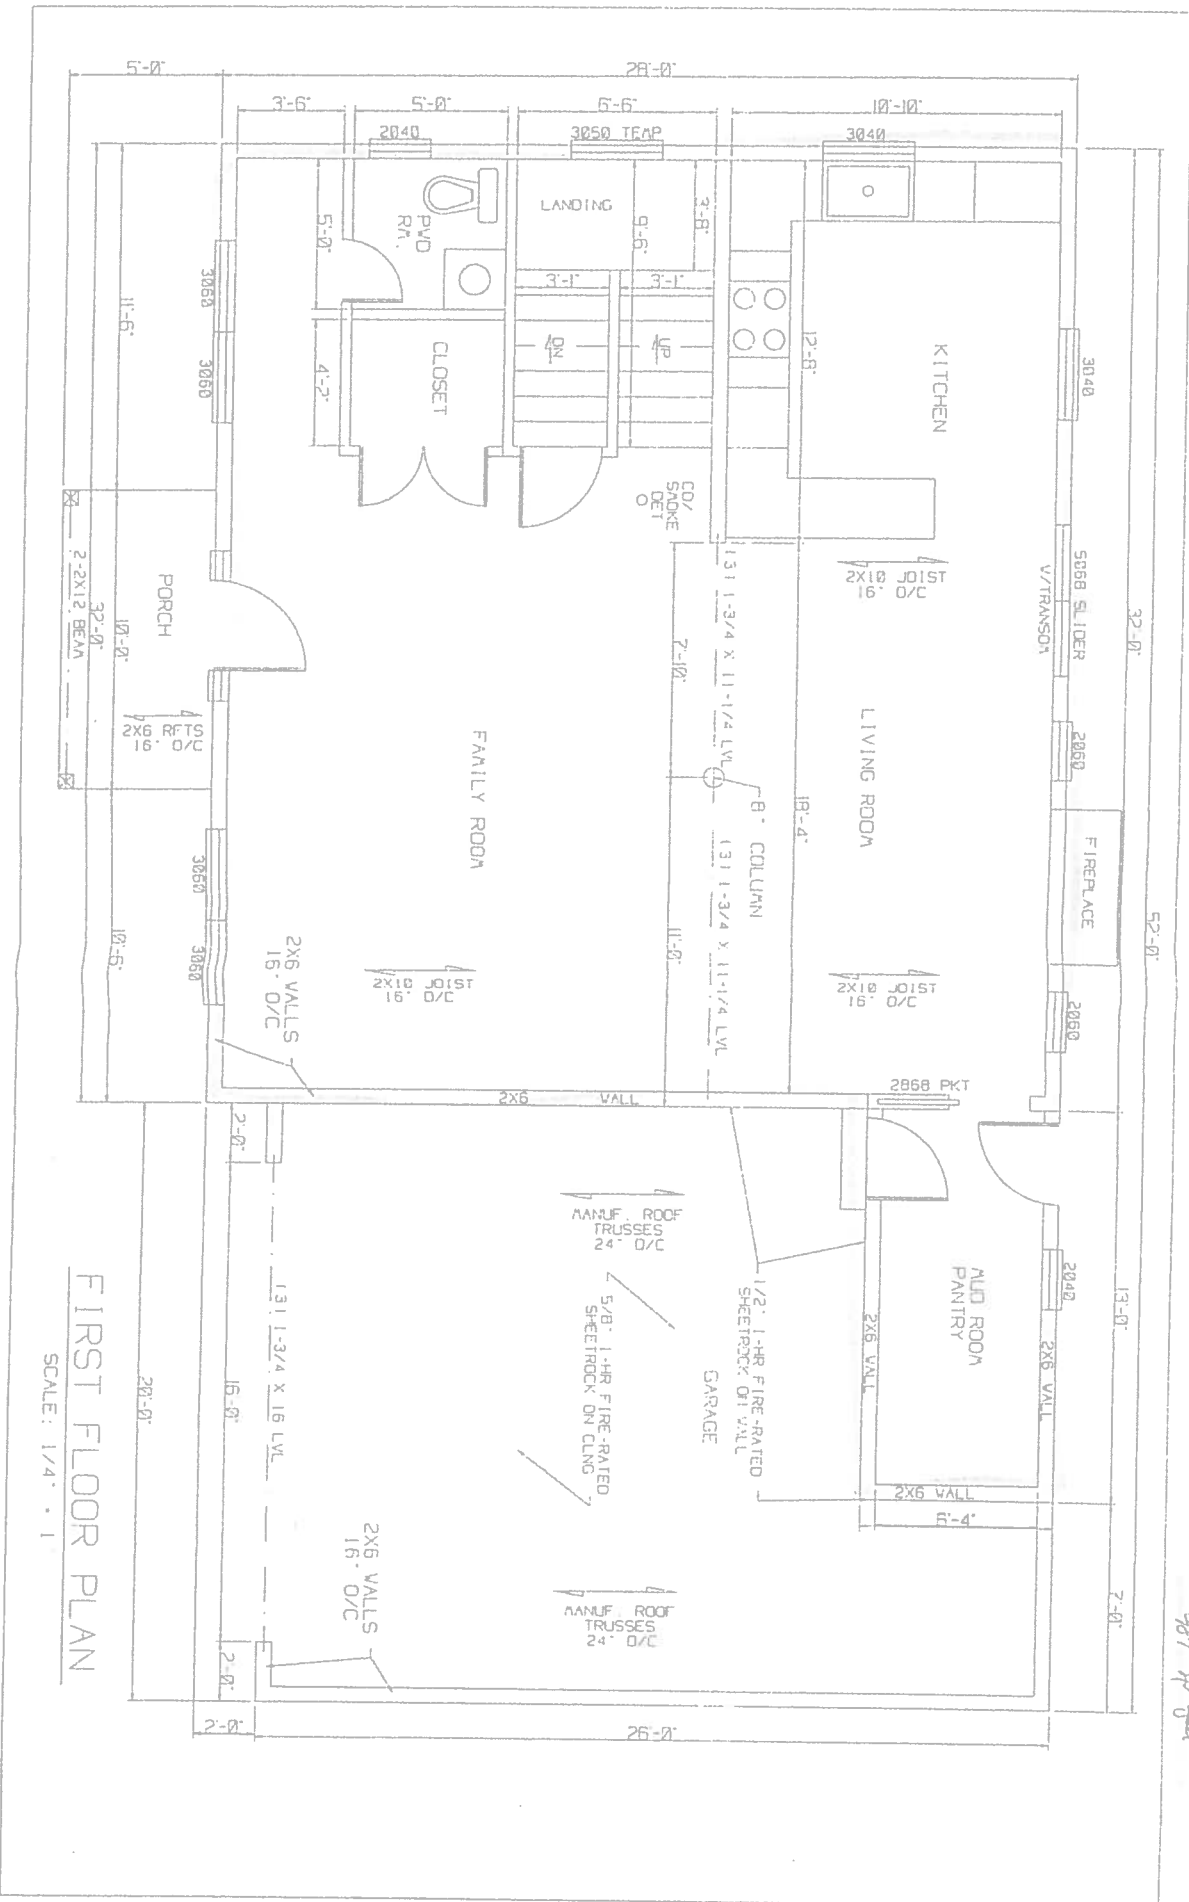

FIRST FLOOR PLAN

SCALE: 1/4" = 1'

981 Jb foot

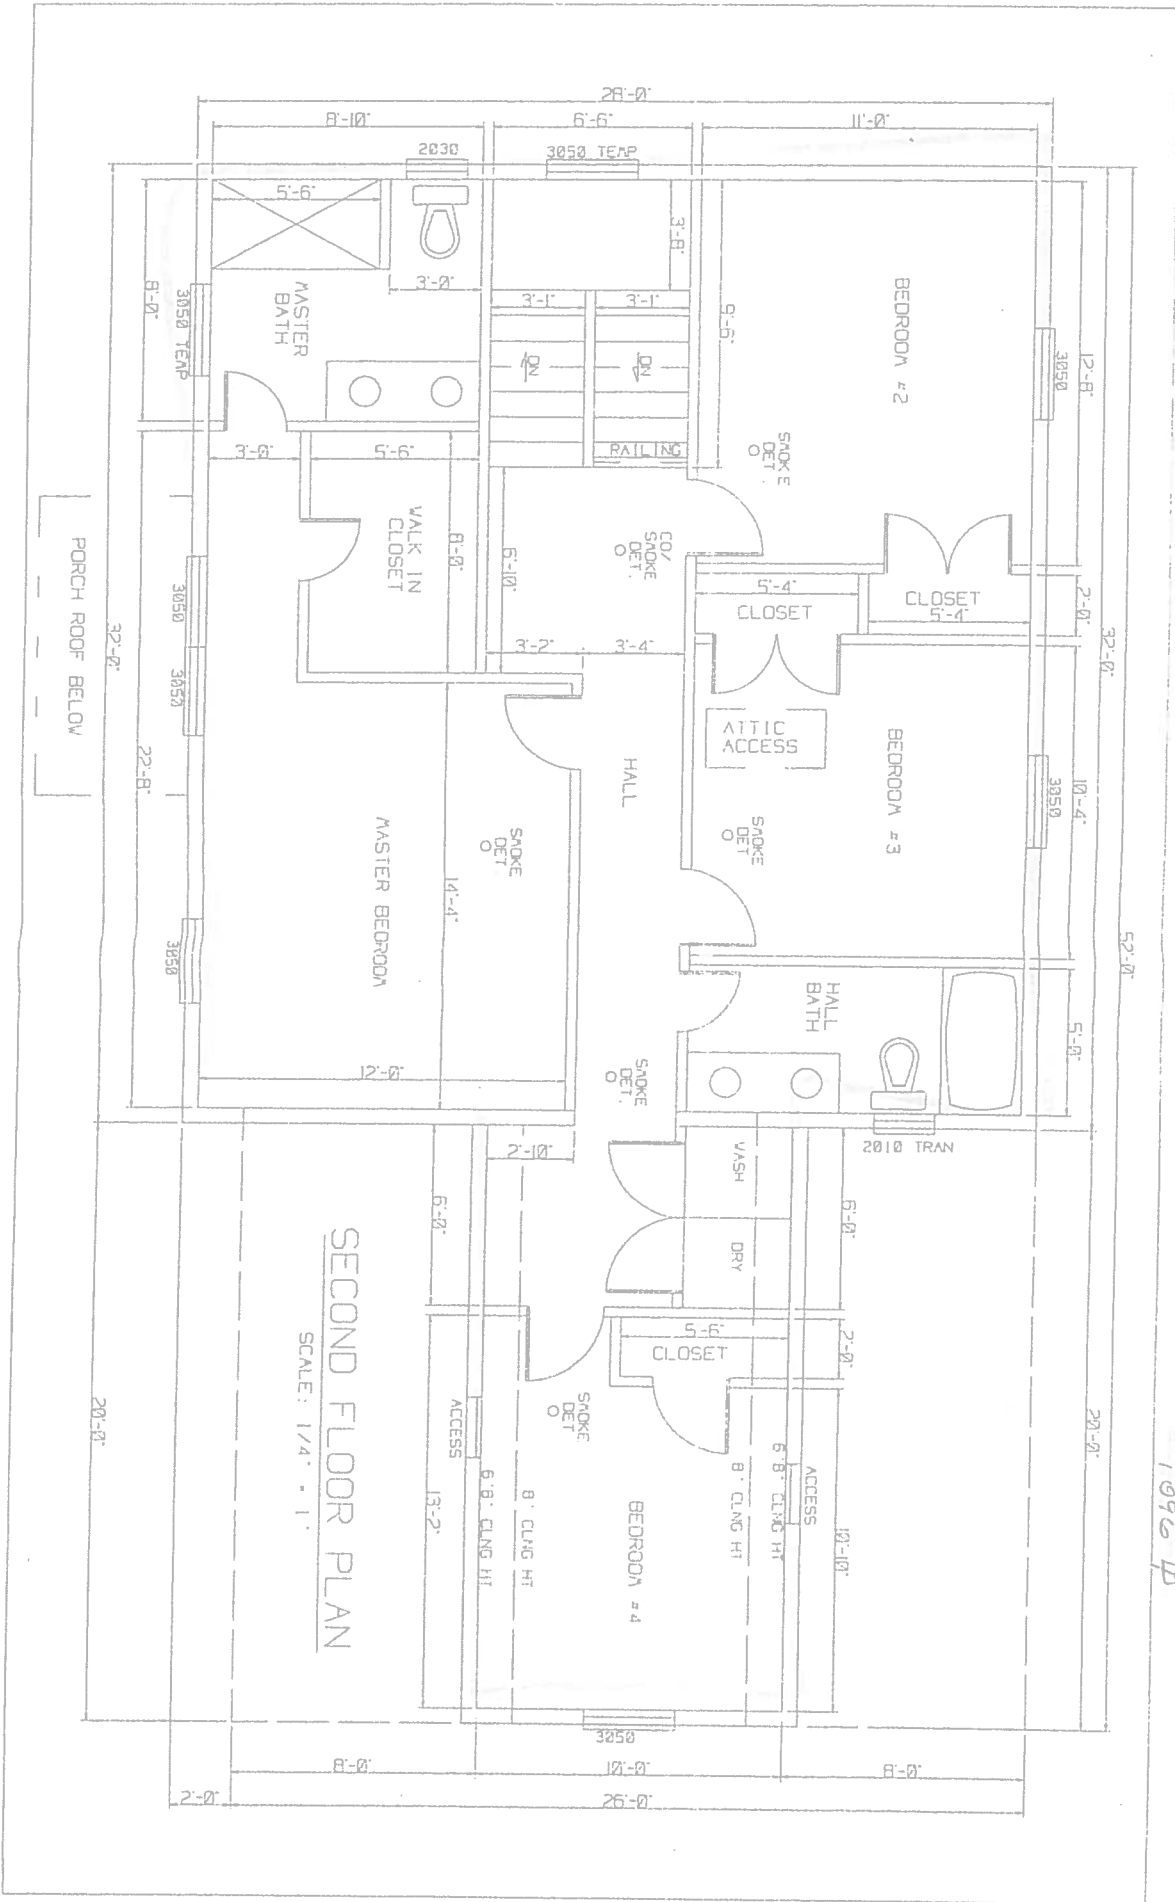


SECOND FLOOR PLAN

SCALE: 1/4" = 1'


1096

426 71

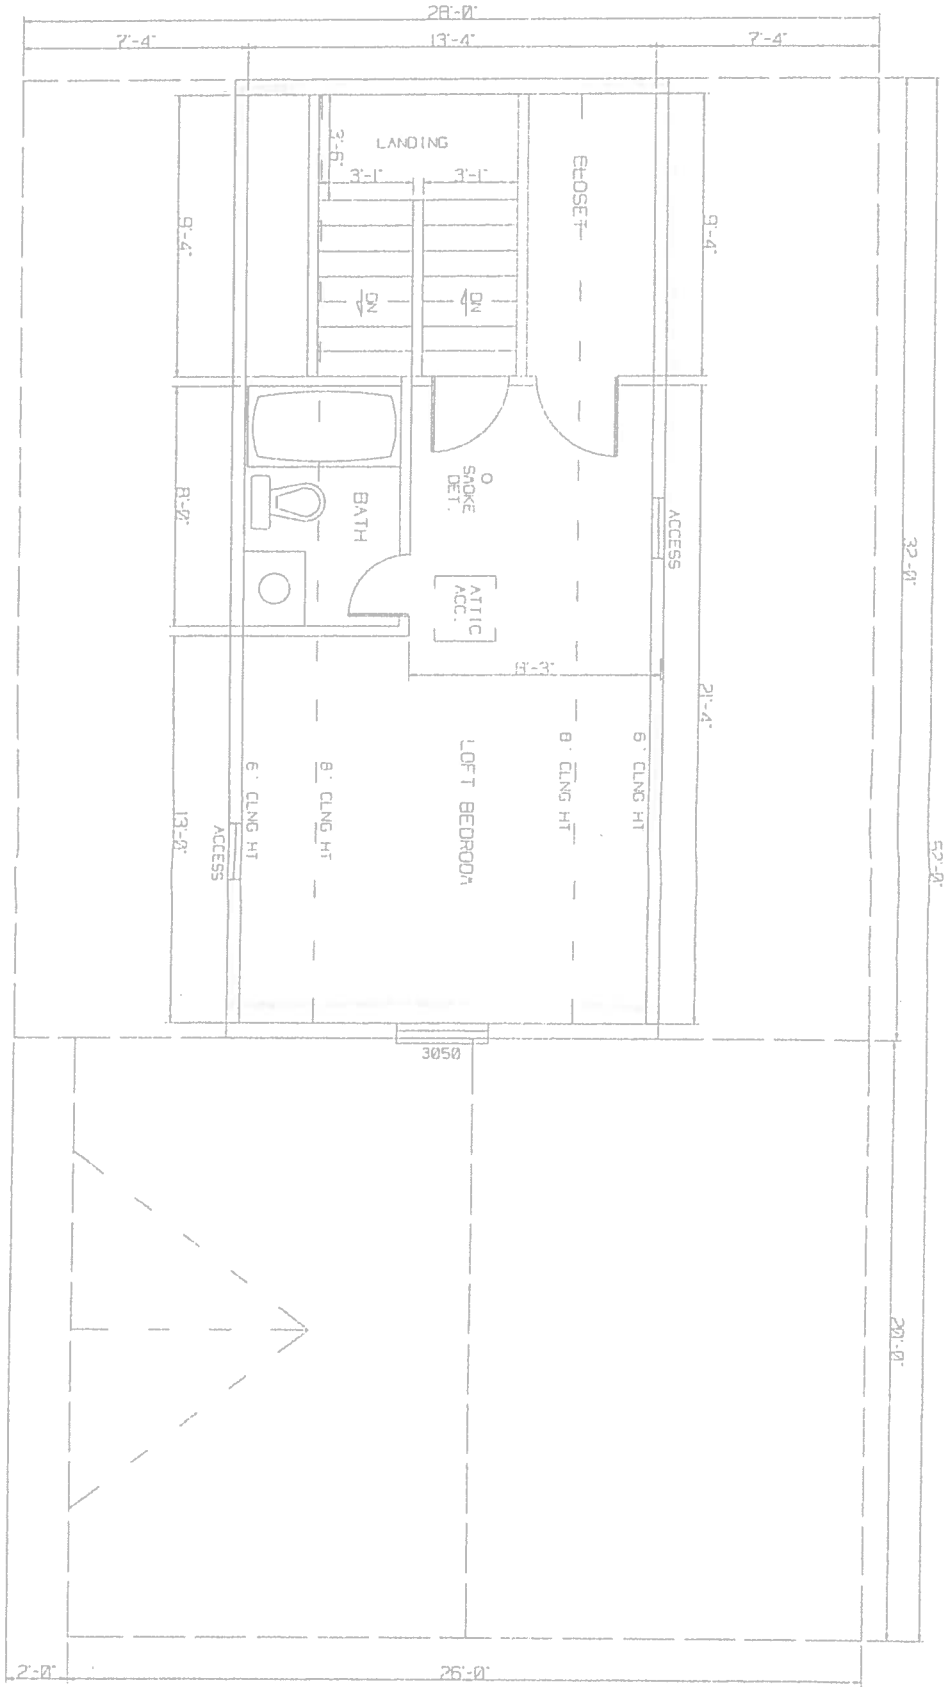

THIRD FLOOR PLAN

SCALE: 1/4" = 1'

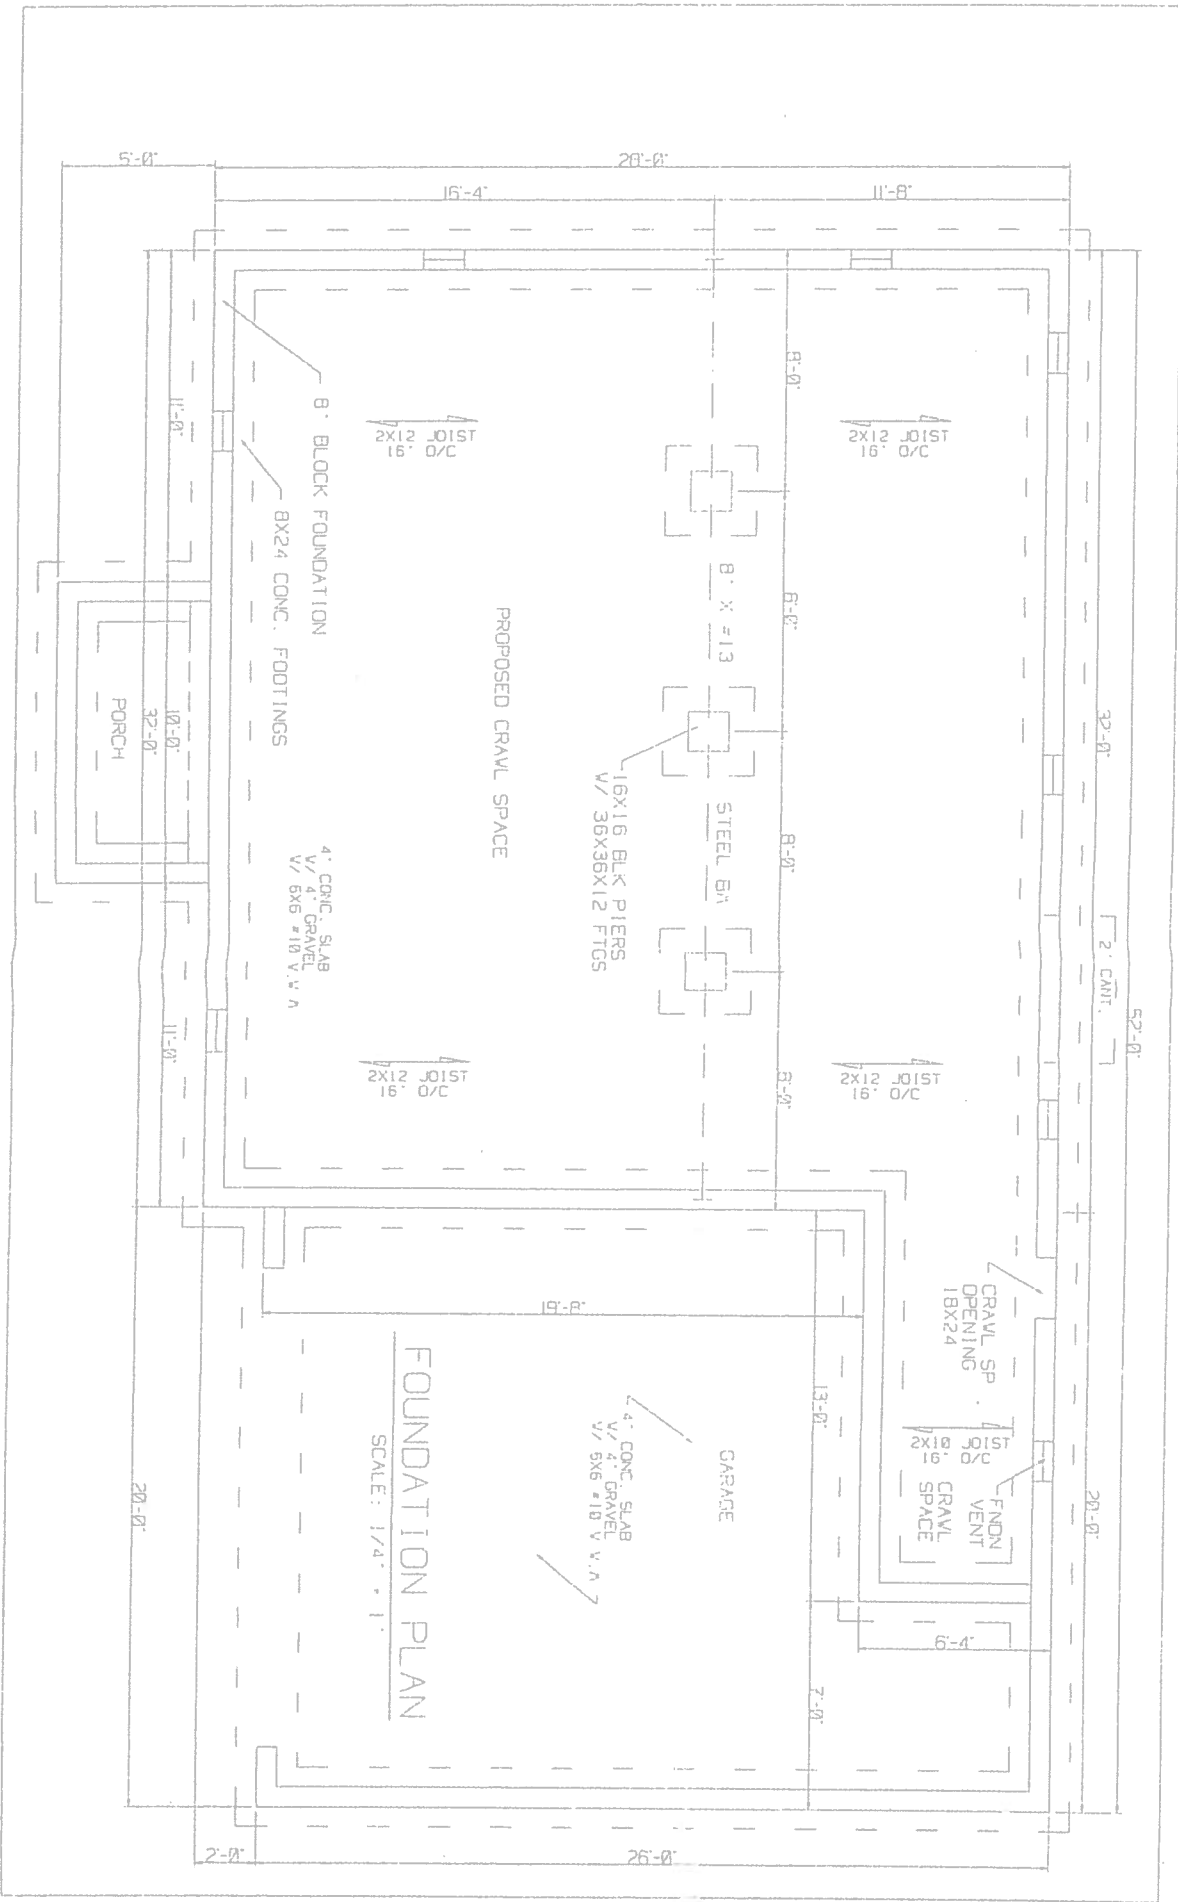

FOUNDATION PLAN

SCALE: 1/4" = 1'

8" BLOCK FOUNDATION
8X24 CONC. FOOTINGS

4" CONC. SLAB
V/ 4" GRAVEL
V/ 6X6 #10 V.V.A.

PROPOSED CRAWL SPACE

GARAGE

4" CONC. SLAB
V/ 4" GRAVEL
V/ 6X6 #10 V.V.A.

STEEL BR

8" X #13

16X16 BLK PIERS
V/ 36X36X12 FTCS

CRAWL SP
OPENING
18X24

FNDN
VENT
8.9
CRAWL
SPACE

5'-0"

26'-0"

16'-4"

11'-8"

11'-0"

10'-0"

32'-0"

11'-0"

11'-0"

20'-0"

2'-0"

26'-0"

32'-0"

2" CANT.

52'-0"

20'-0"

8'-0"

8'-0"

8'-0"


8'-0"

19'-0"

13'-0"

7'-0"

6'-4"

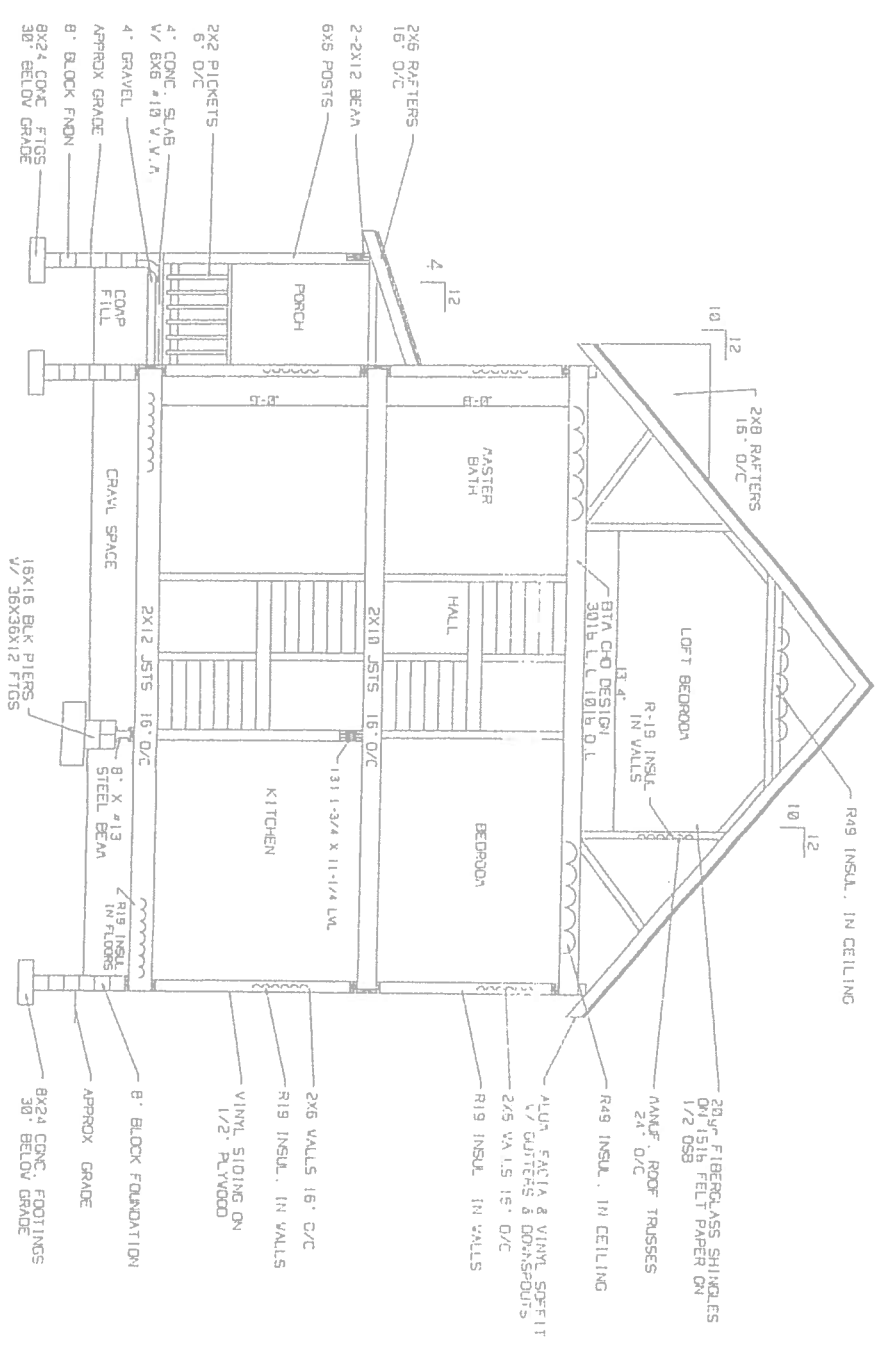

- 2x6 RAFTERS 16' O/C
- 2-2x12 BEAM 6x6 POSTS
- 2x2 PICKETS 6' O/C
- 4" CONC. SLAB V/V 6x6 #18 V.V./A
- 4" GRAVEL APPROX GRADE
- 8' BLOCK FOUND 30" BELOW GRADE
- 8x24 CONC FTGS 30" BELOW GRADE
- 8' BLOCK FOUND 30" BELOW GRADE
- 8' X 13 STEEL BEAM
- 16x16 BLK PIERS V/V 36x36x12 FTGS
- 2x6 RAFTERS 16' O/C
- R49 INSUL. IN CEILING
- LOFT BEDROOM
- R-19 INSUL IN WALLS
- 3015 L.C. 1015 O.L.
- 13' 4" BVA CH-D DESIGN
- 20yr FIBERGLASS SHINGLES ON 1/2 OSB
- MANUF. ROOF TRUSSES 24' O/C
- R49 INSUL. IN CEILING
- ALUM. FACIA & VINYL SOFFIT V/V OUTLETS & DOWNSPOUTS
- 2x6 WALLS 16' O/C
- R19 INSUL. IN WALLS
- R19 INSUL. IN WALLS
- 2x6 WALLS 16' O/C
- R19 INSUL. IN WALLS
- VINYL SLIDING ON 1/2" PLYWOOD
- 8' BLOCK FOUNDATION APPROX GRADE
- 8' BLOCK FOUNDATION APPROX GRADE
- 8' X 13 STEEL BEAM
- 4 R19 INFL IN FLOORS
- 2x12 JSTS 16' O/C
- 2x10 JSTS 16' O/C
- 1311-3/4 X 11-1/4 LVL
- 2x12 JSTS 16' O/C
- GRAVEL SPACE
- GRAVEL SPACE
- COMB FILL
- PORCH
- MASTER BATH
- HALL
- BEDROOM
- KITCHEN

SECTION VIEW

SCALE: 3/16" = 1'

NOTE: GRAVEL SPACE & GARAGE SLAB GRADE TO BE HIGHER THAN EXT. GRADE