




FRONT VIEW

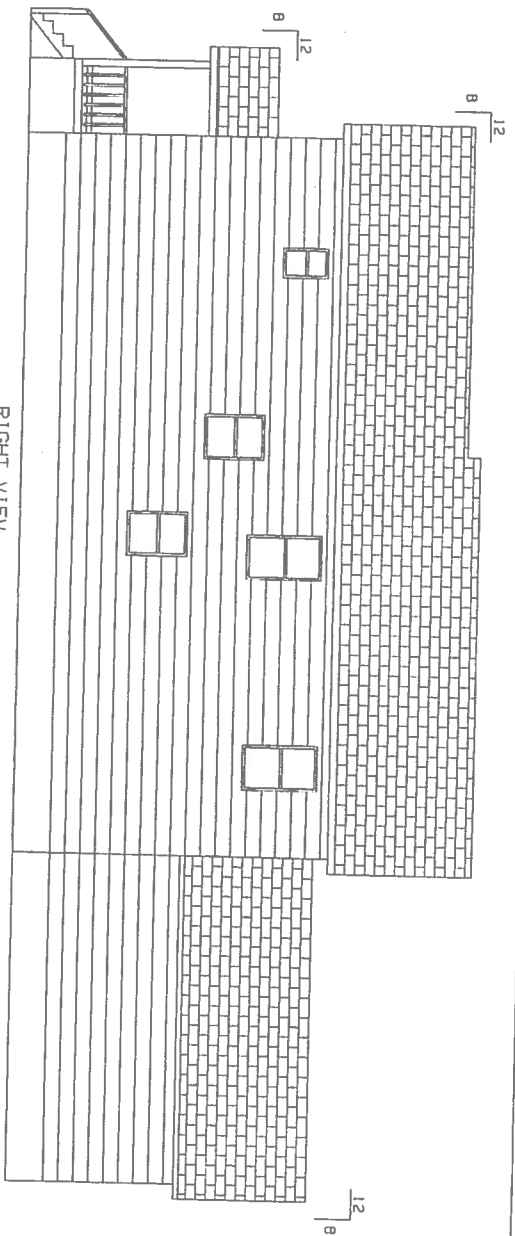

RIGHT VIEW

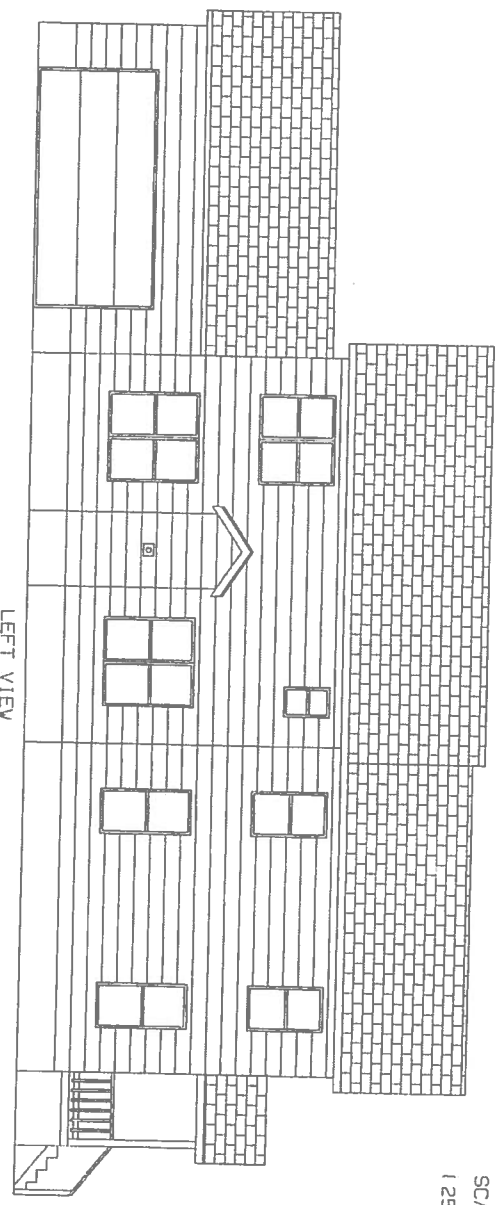


LEFT VIEW

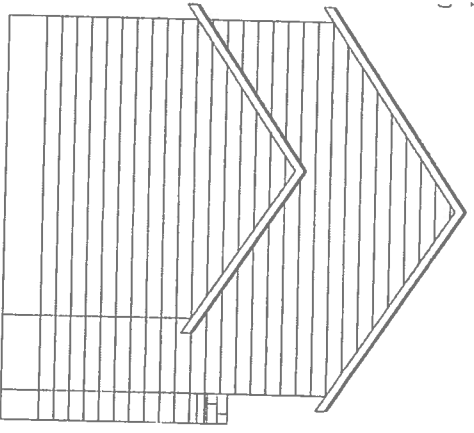


REAR VIEW

ELEVATION VIEWS


SCALE: 1/8" = 1'
(25X48F01.DWG.)
04/26/21

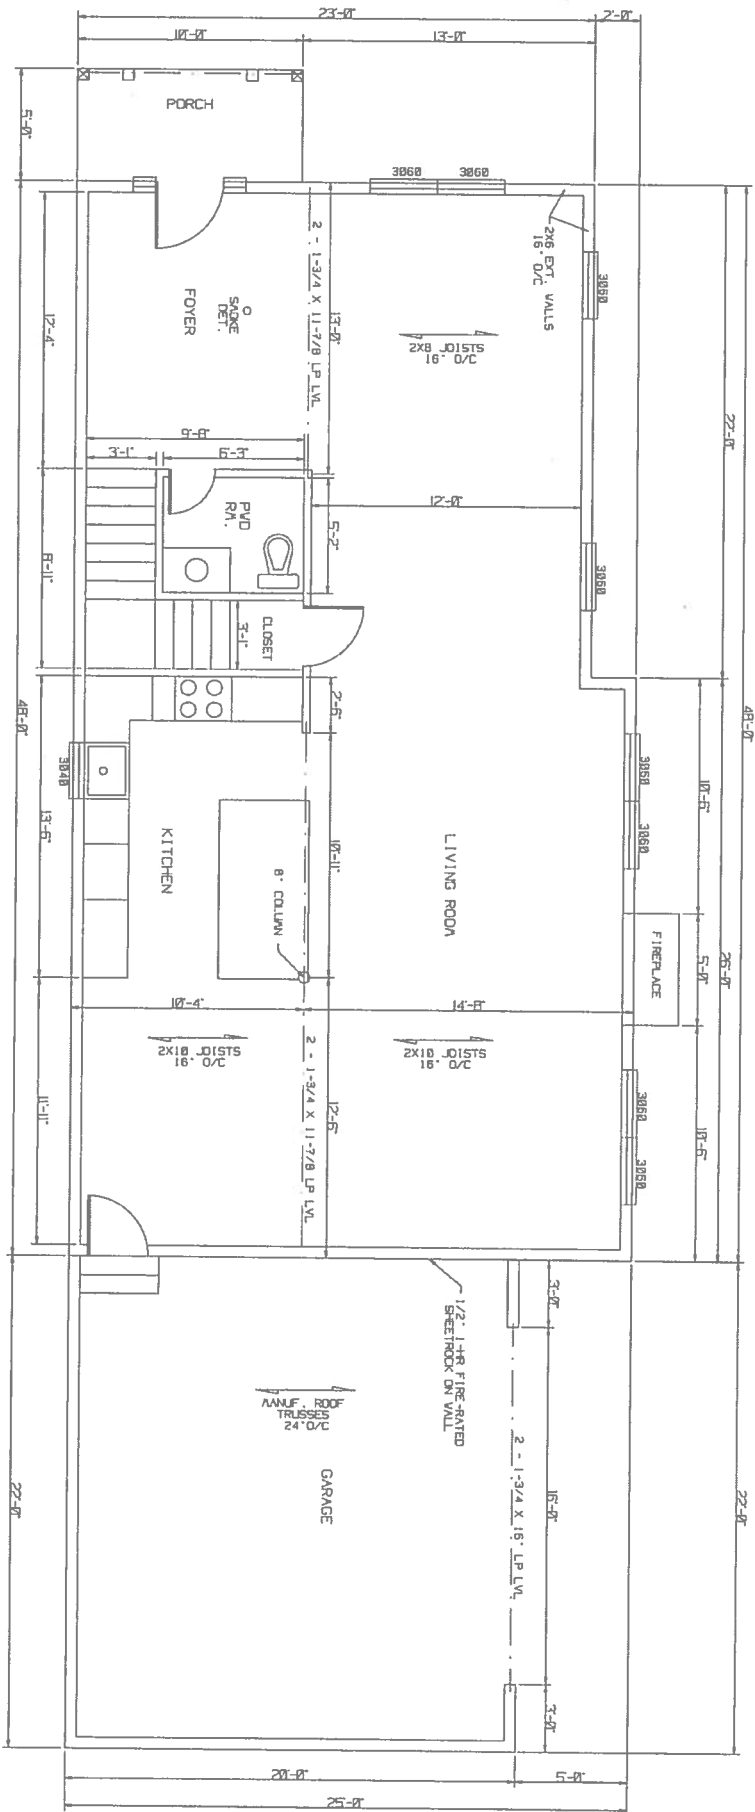

FIRST FLOOR PLAN
SCALE: 3/16" = 1'

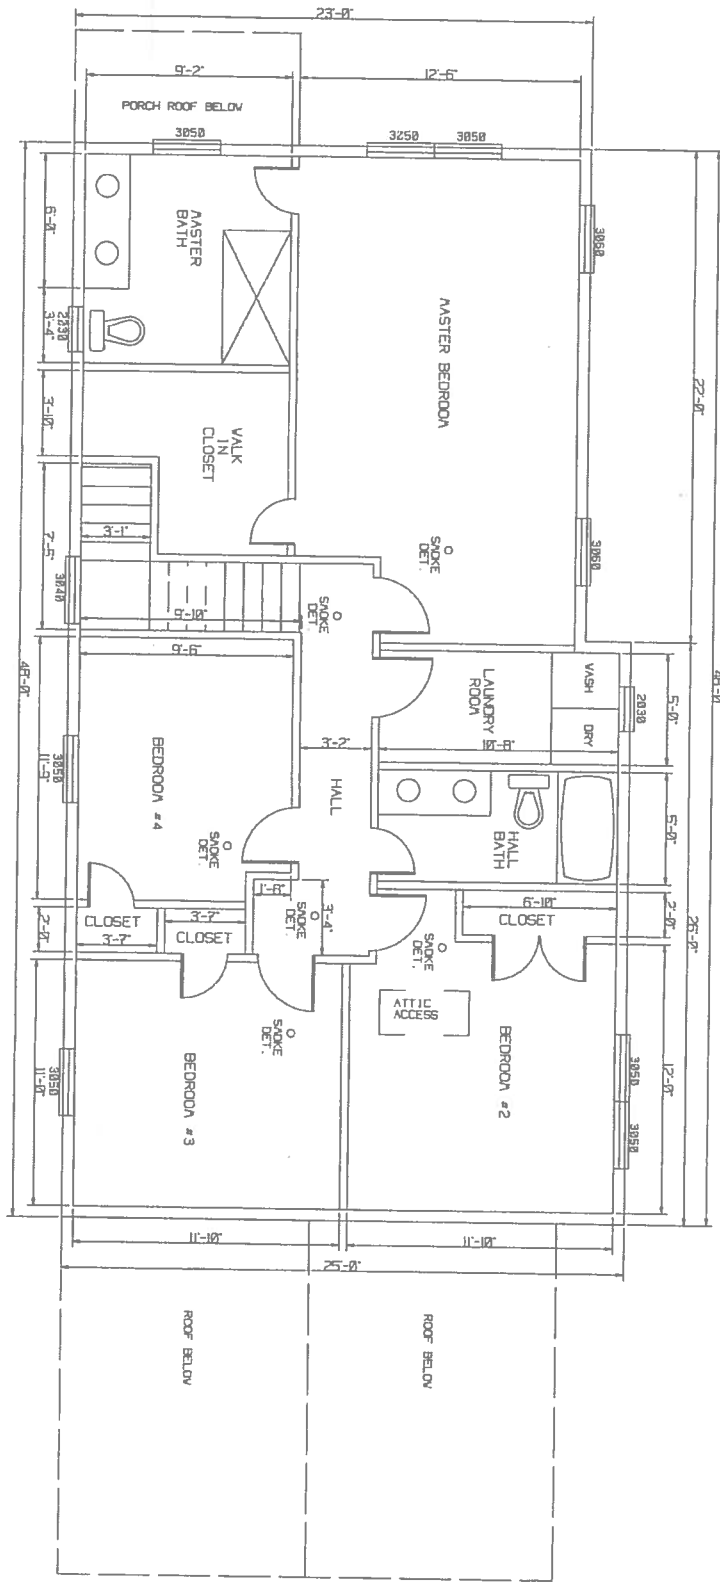


SECOND FLOOR PLAN
 SCALE: 3/16" = 1'

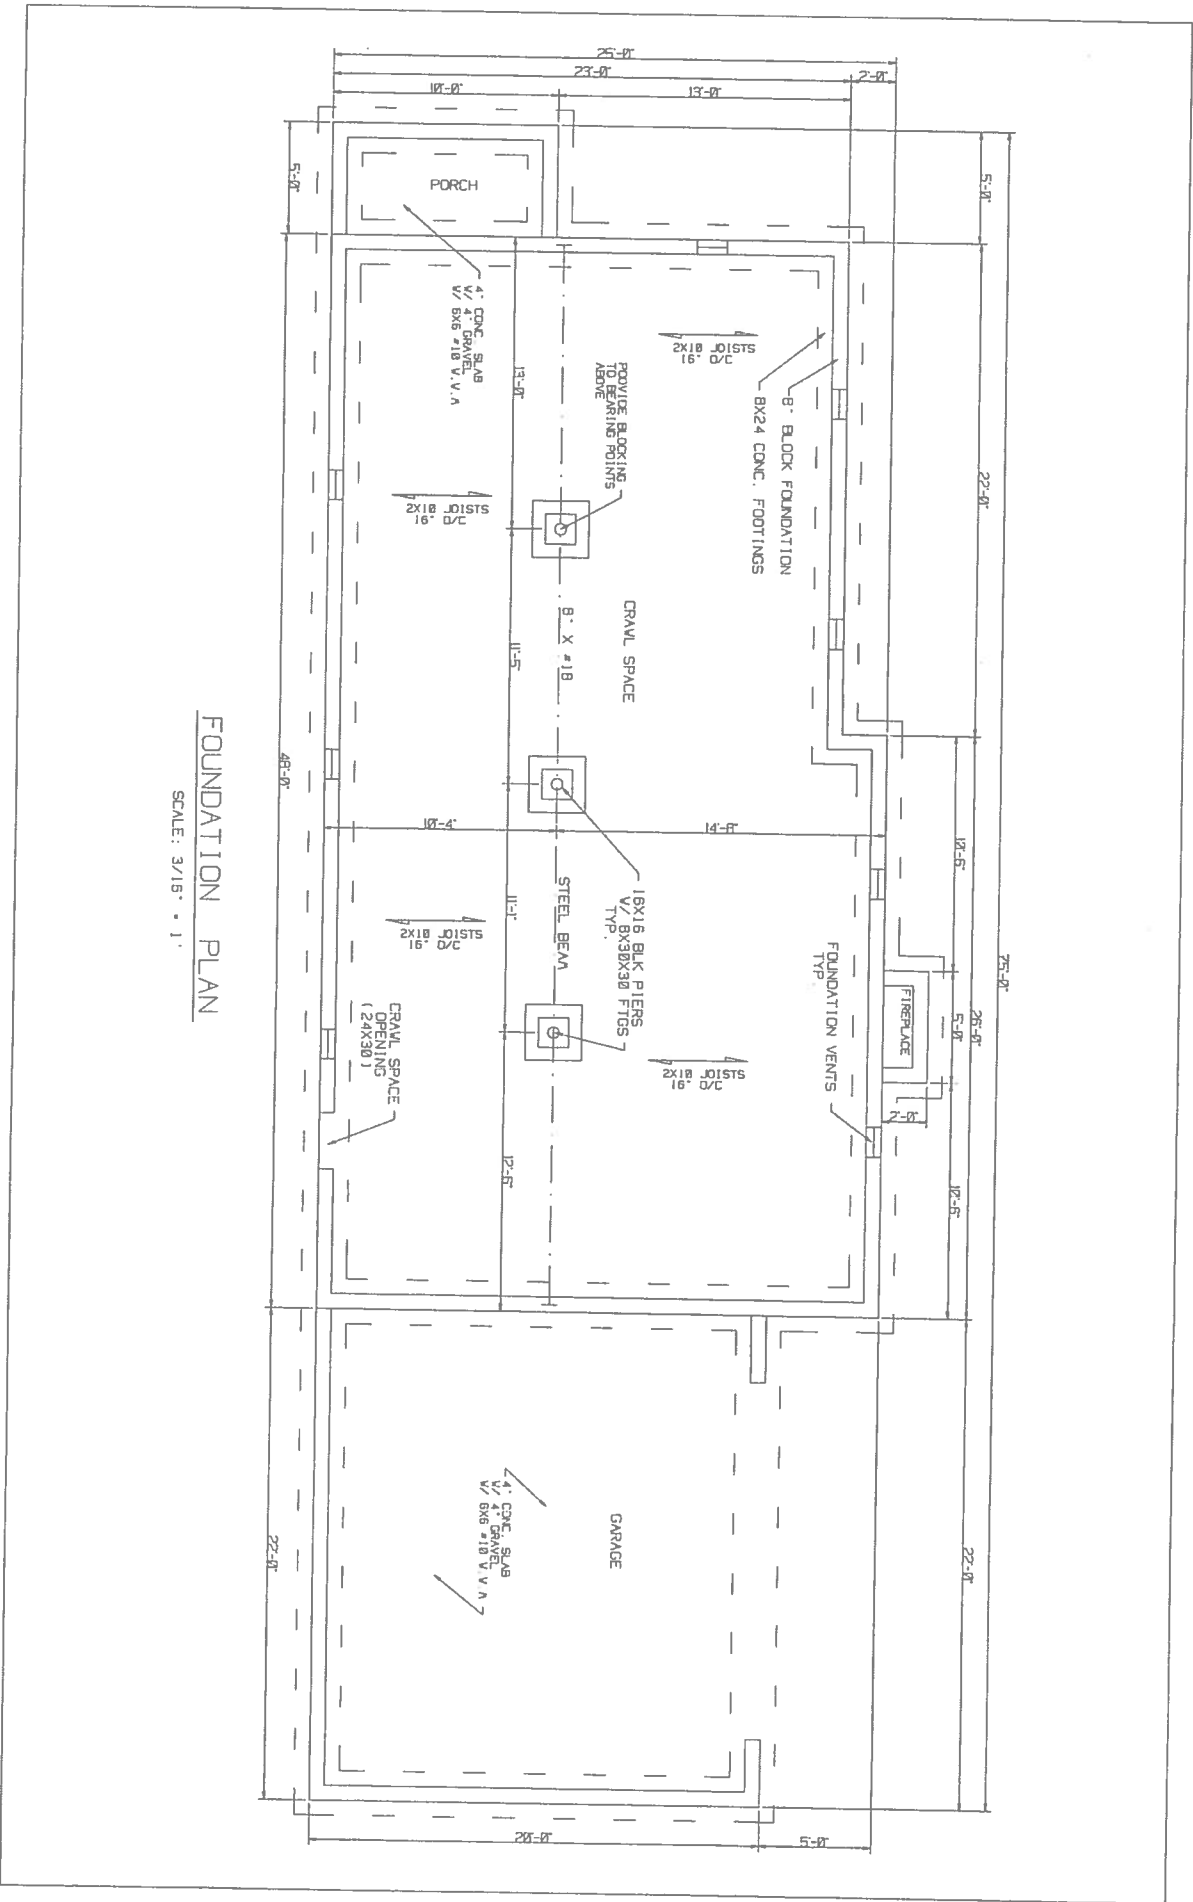

FOUNDATION PLAN

SCALE: 3/16" = 1'

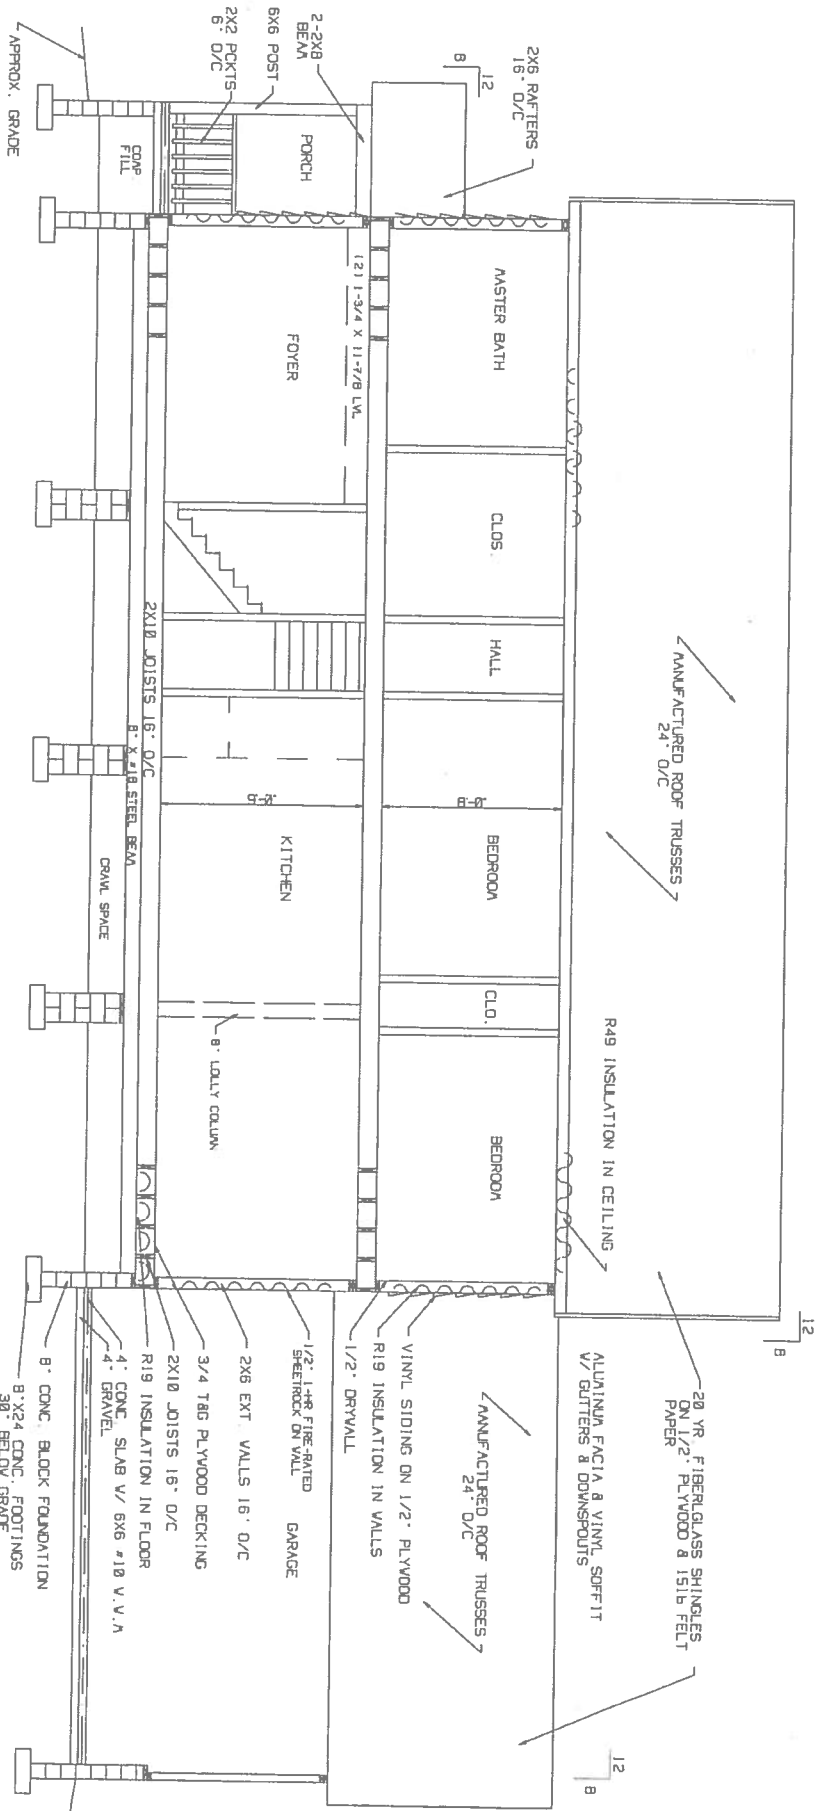

CROSS SECTIONAL VIEW

SCALE: 3/16" = 1'