
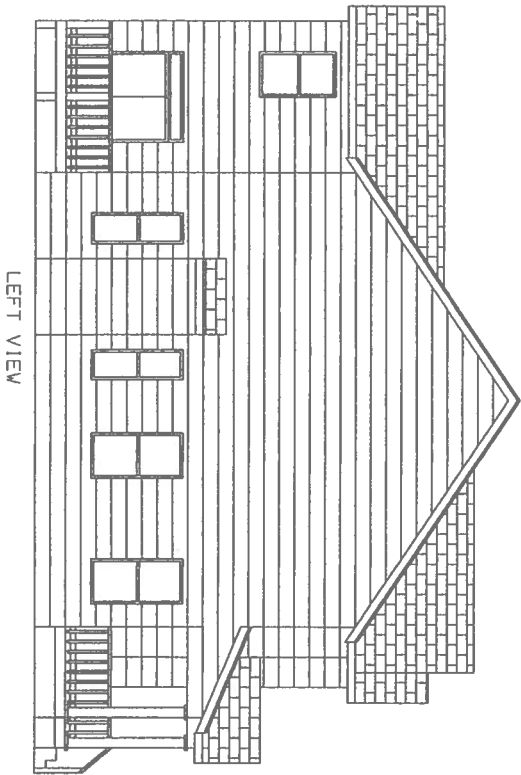



REVERSE

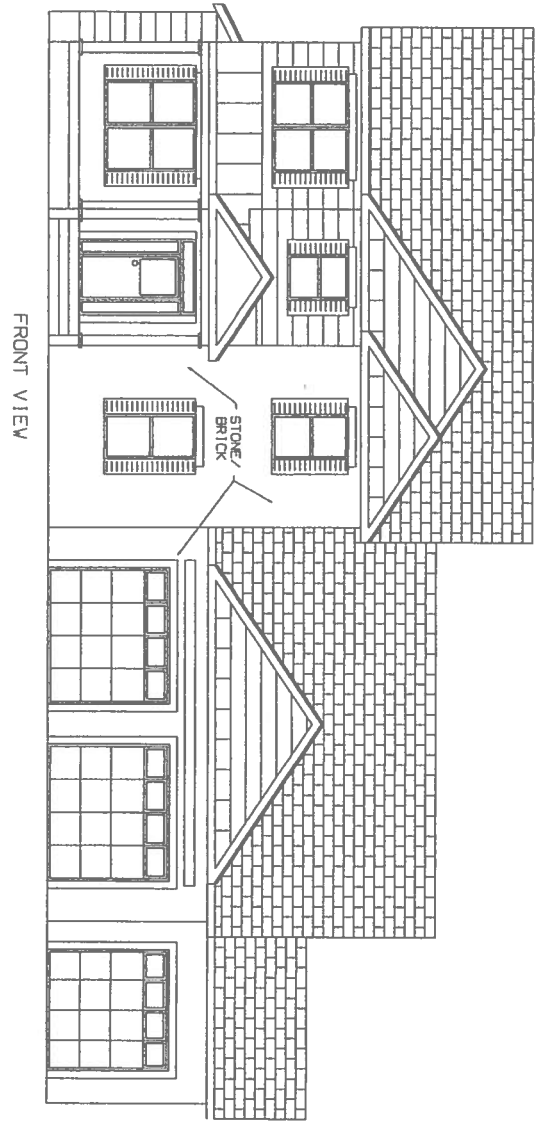


ELEVATION VIEWS

SCALE: 1/8" = 1'

34X58F04.DWG
03/15/19

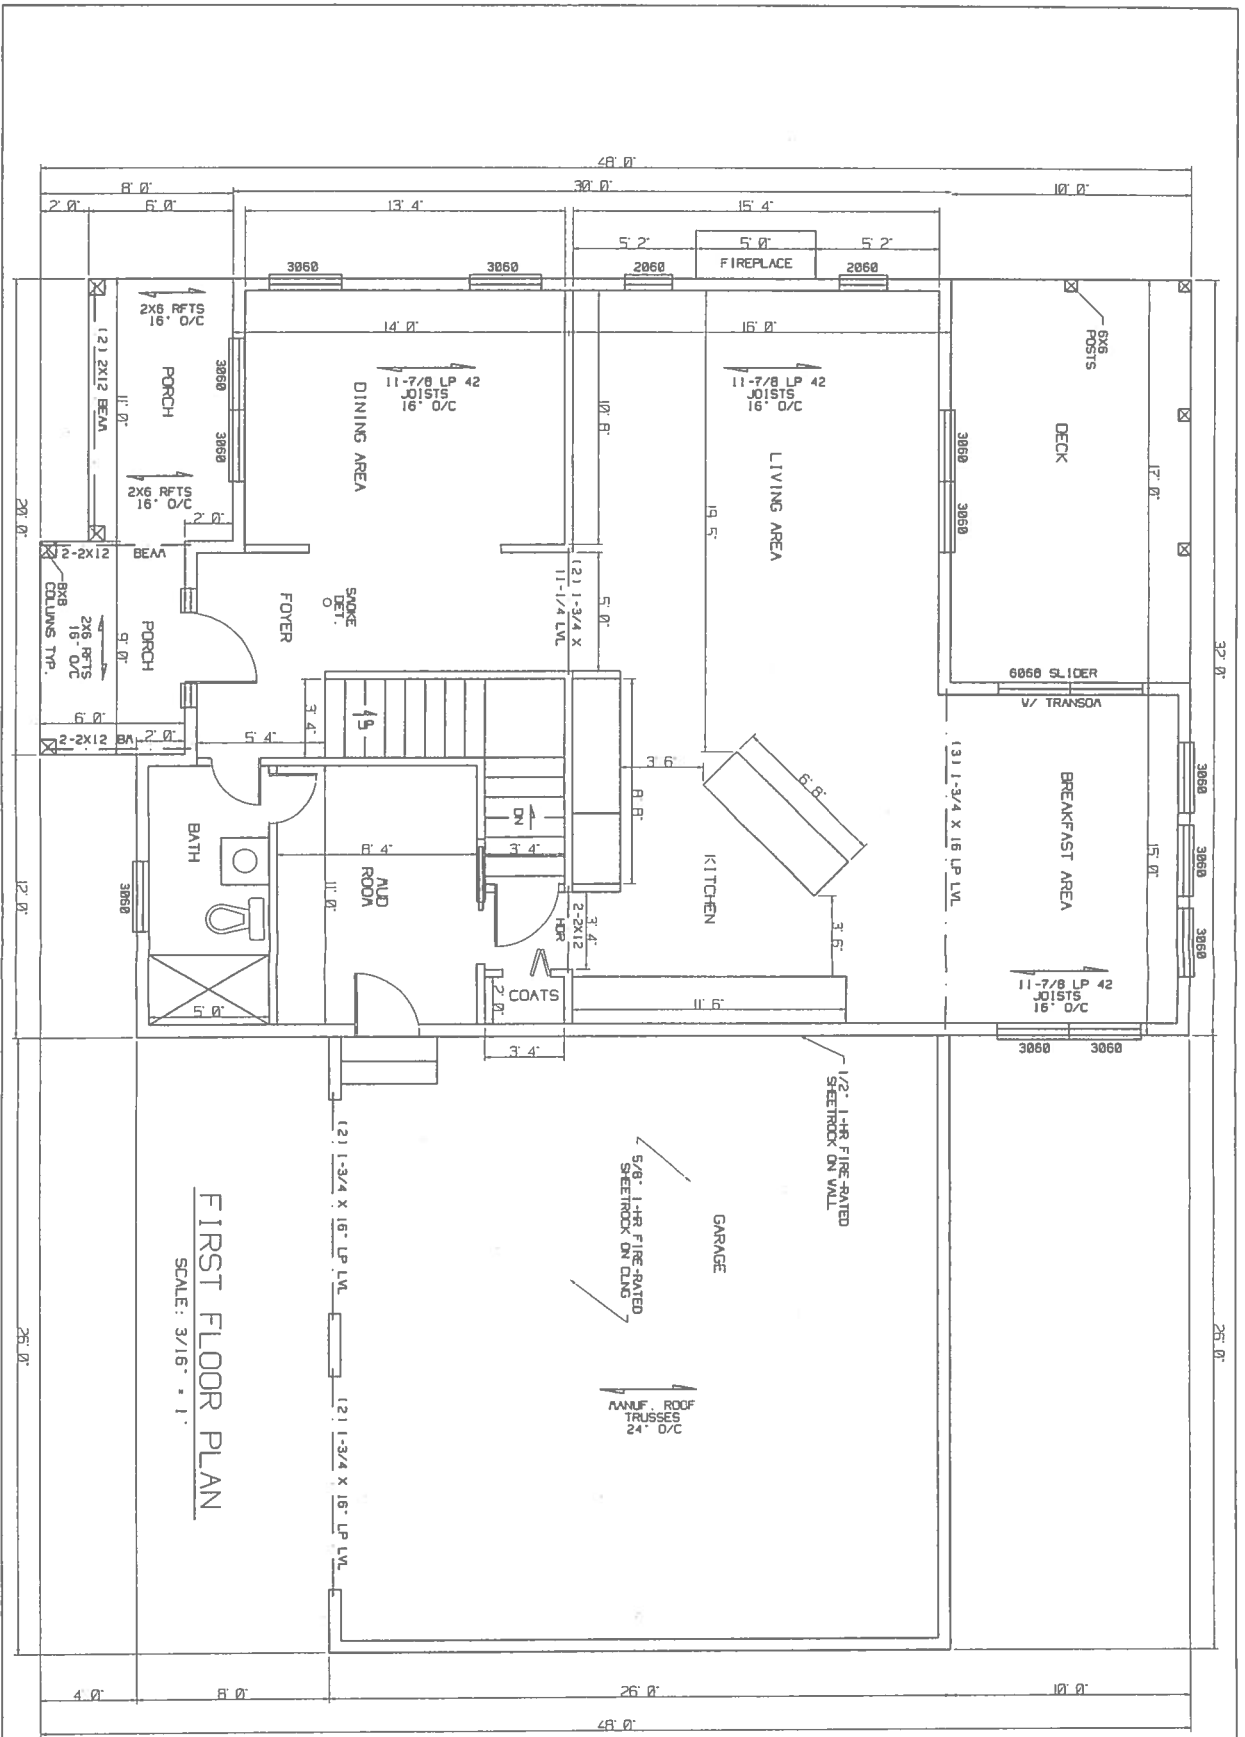

FIRST FLOOR PLAN
 SCALE: 3/16" = 1'

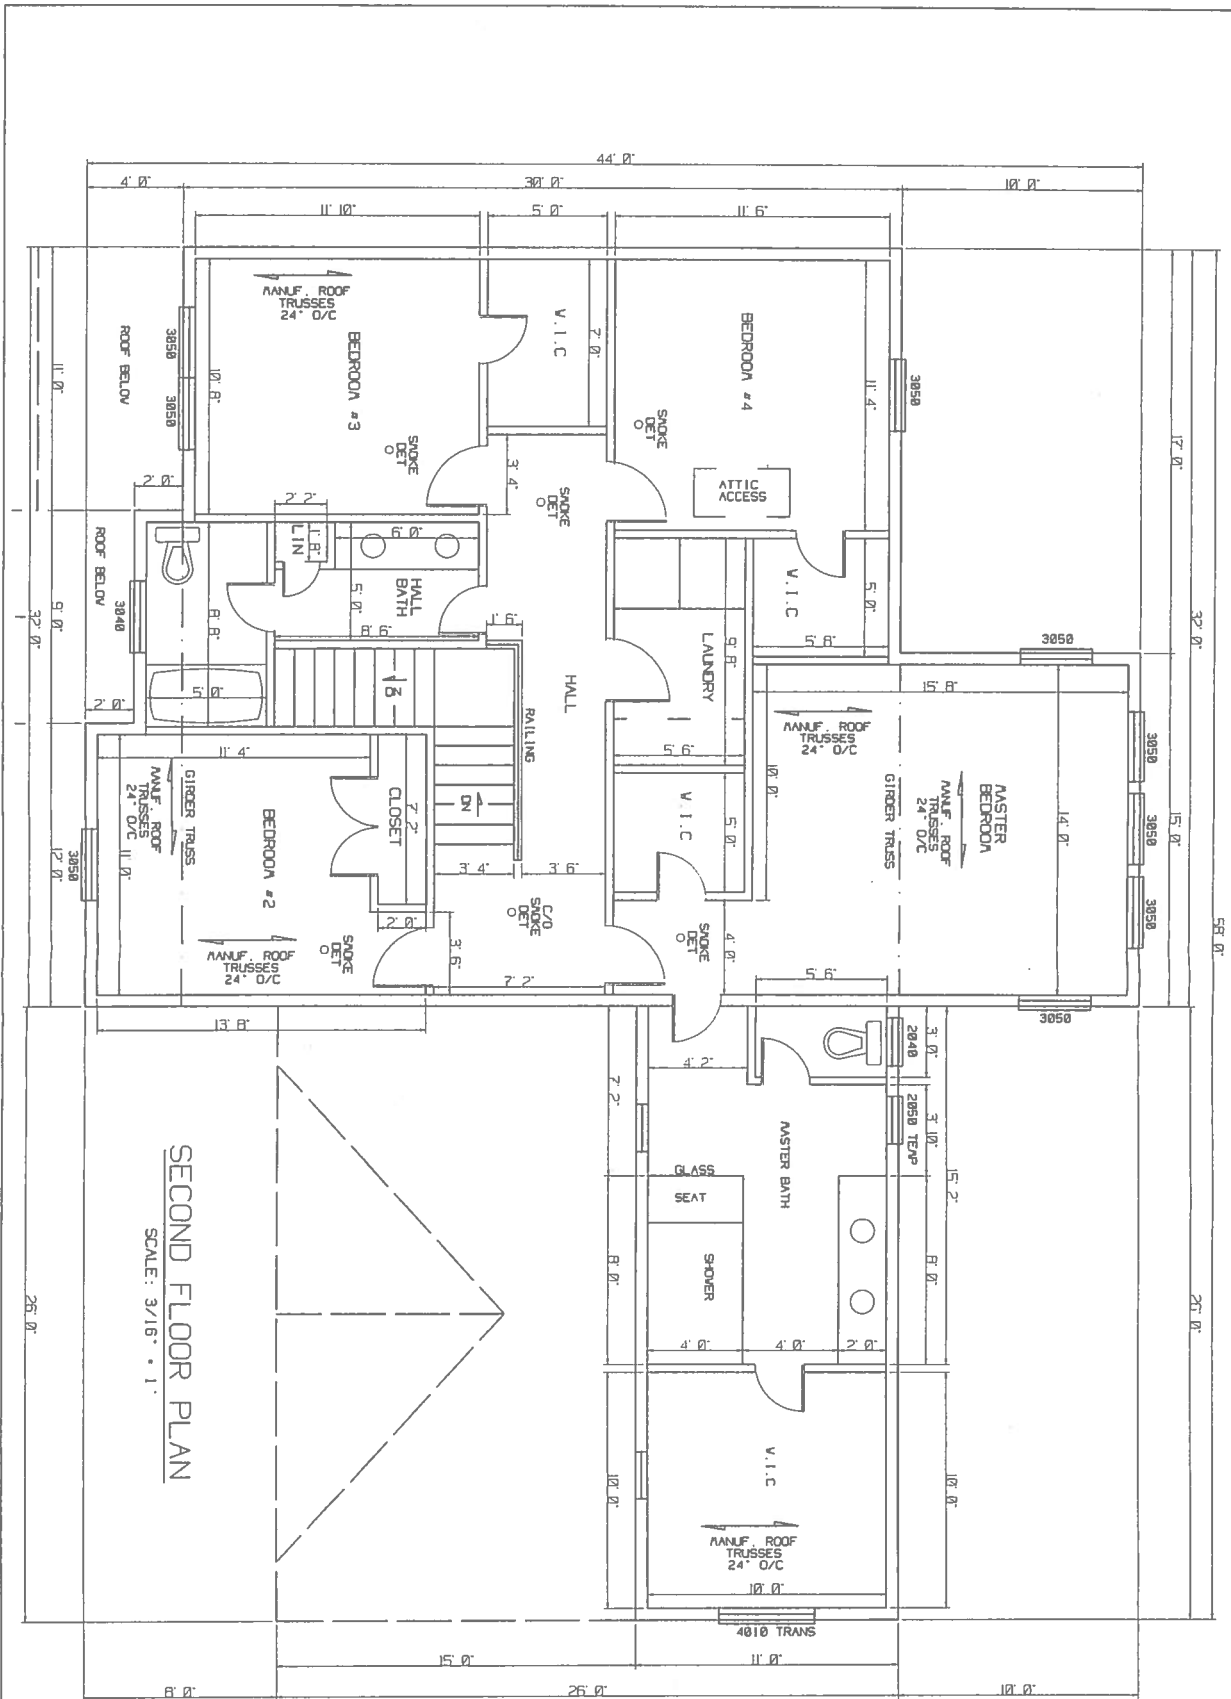

SECOND FLOOR PLAN

SCALE: 3/16" = 1'

1024