



ELEVATION VIEWS

SCALE: 1/8" = 1'
34X58F05.DWG
06/24/19

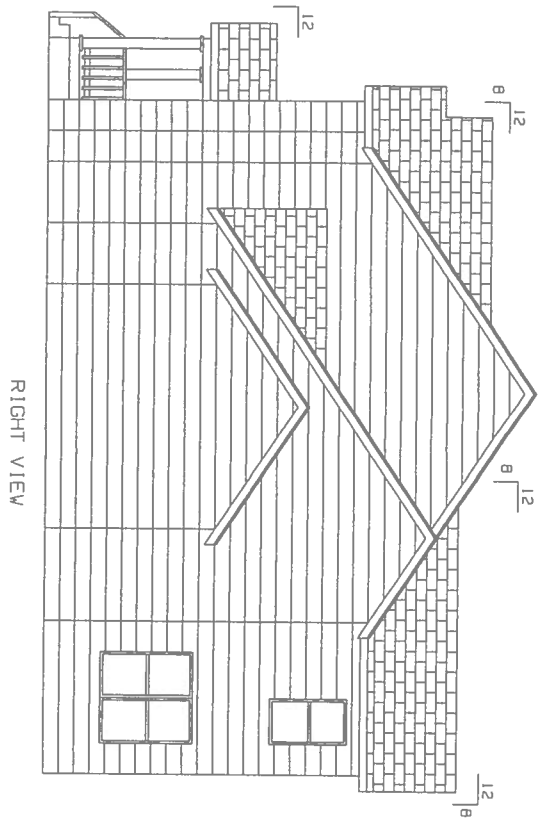

RIGHT VIEW

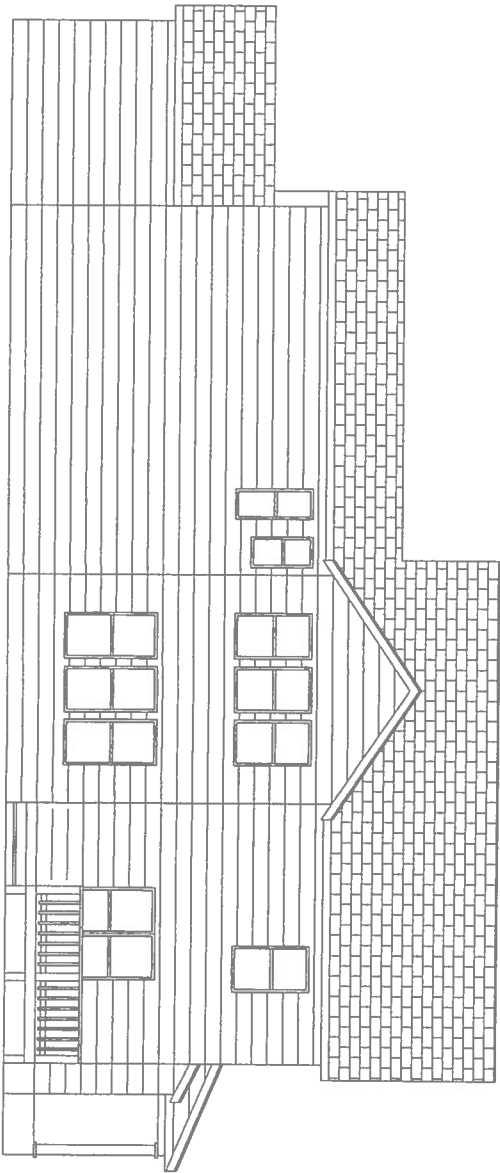



REAR VIEW

ELEVATION VIEWS


SCALE: 1/8" = 1'

34X58F05.DWG
06/24/19

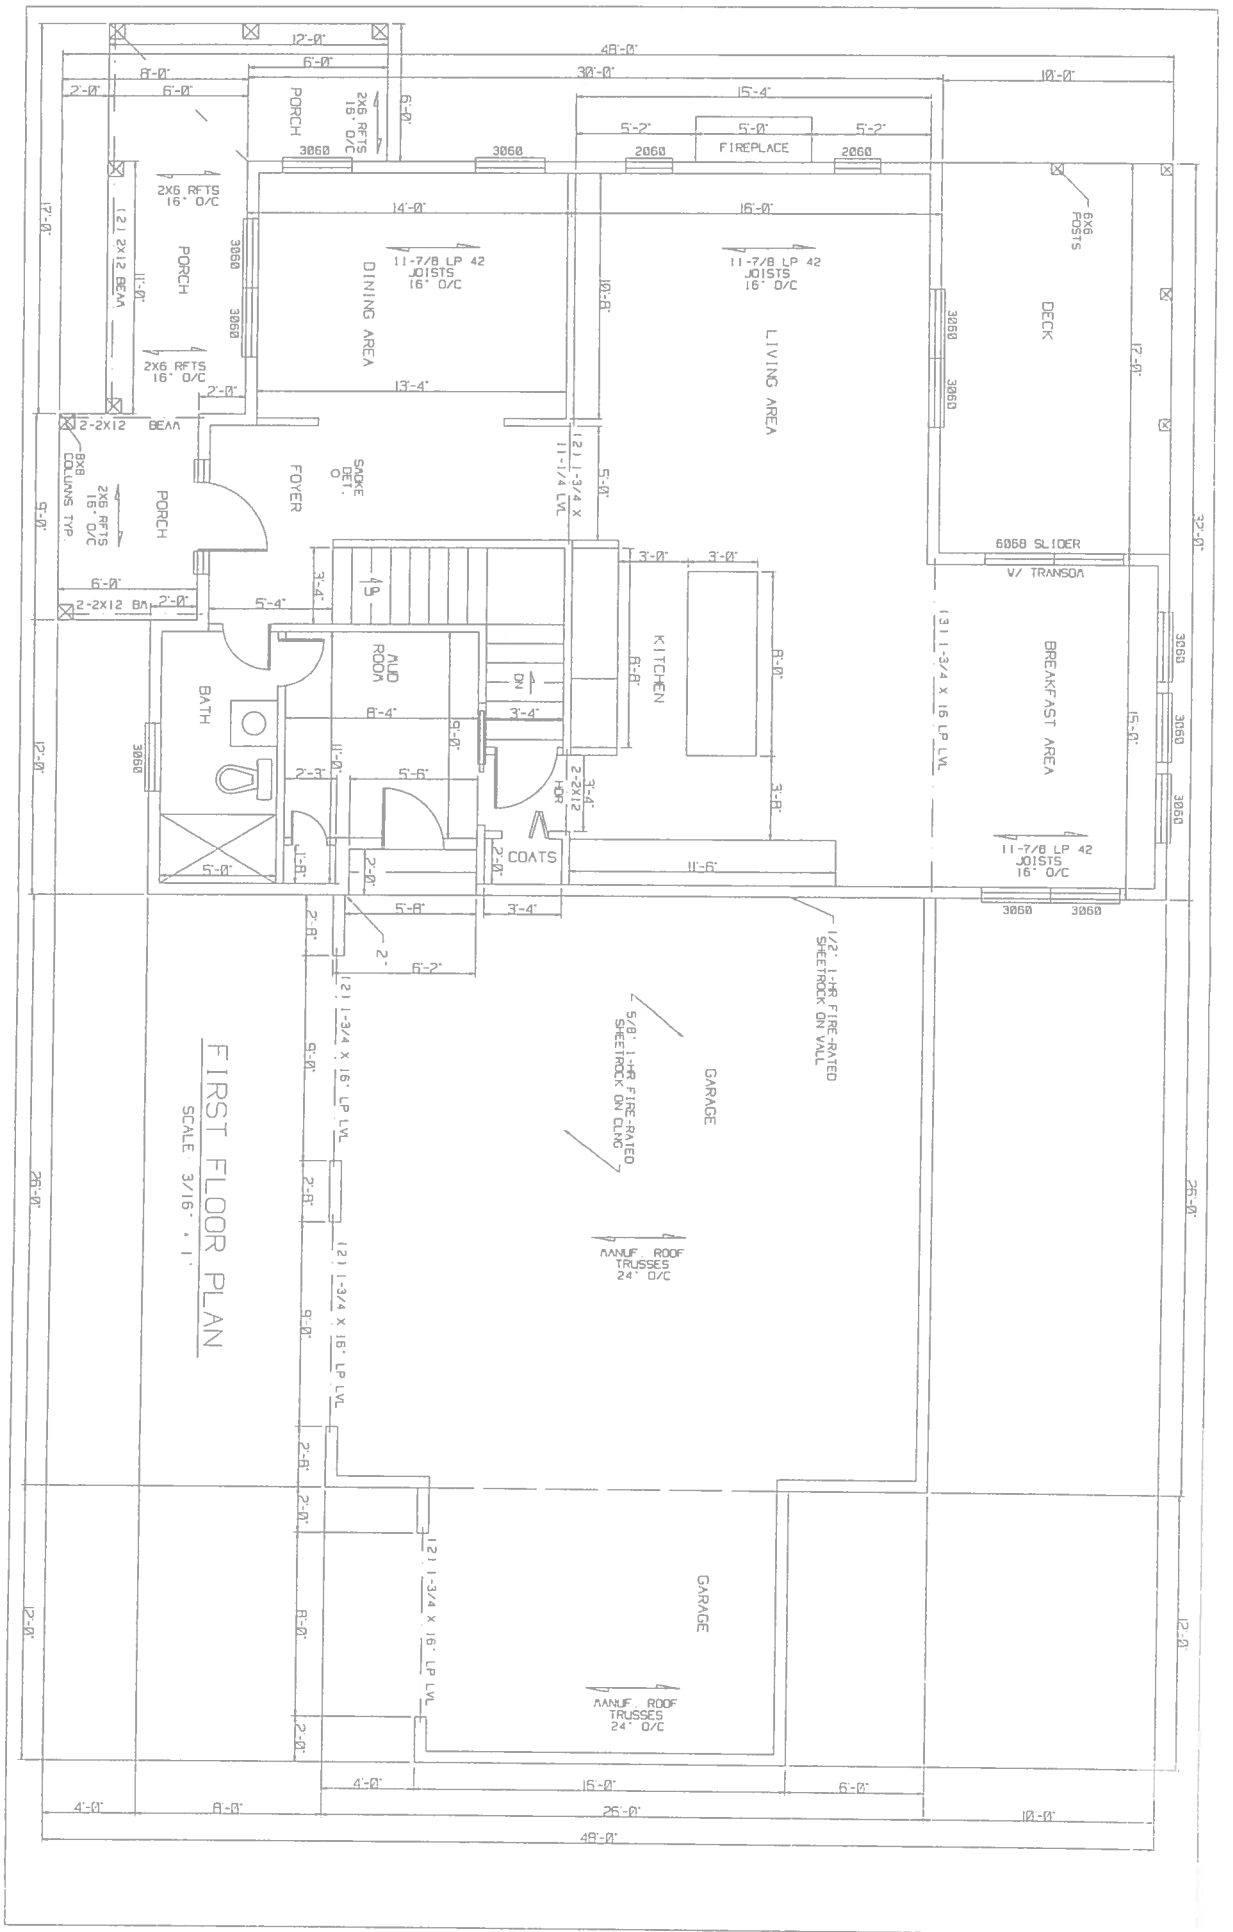

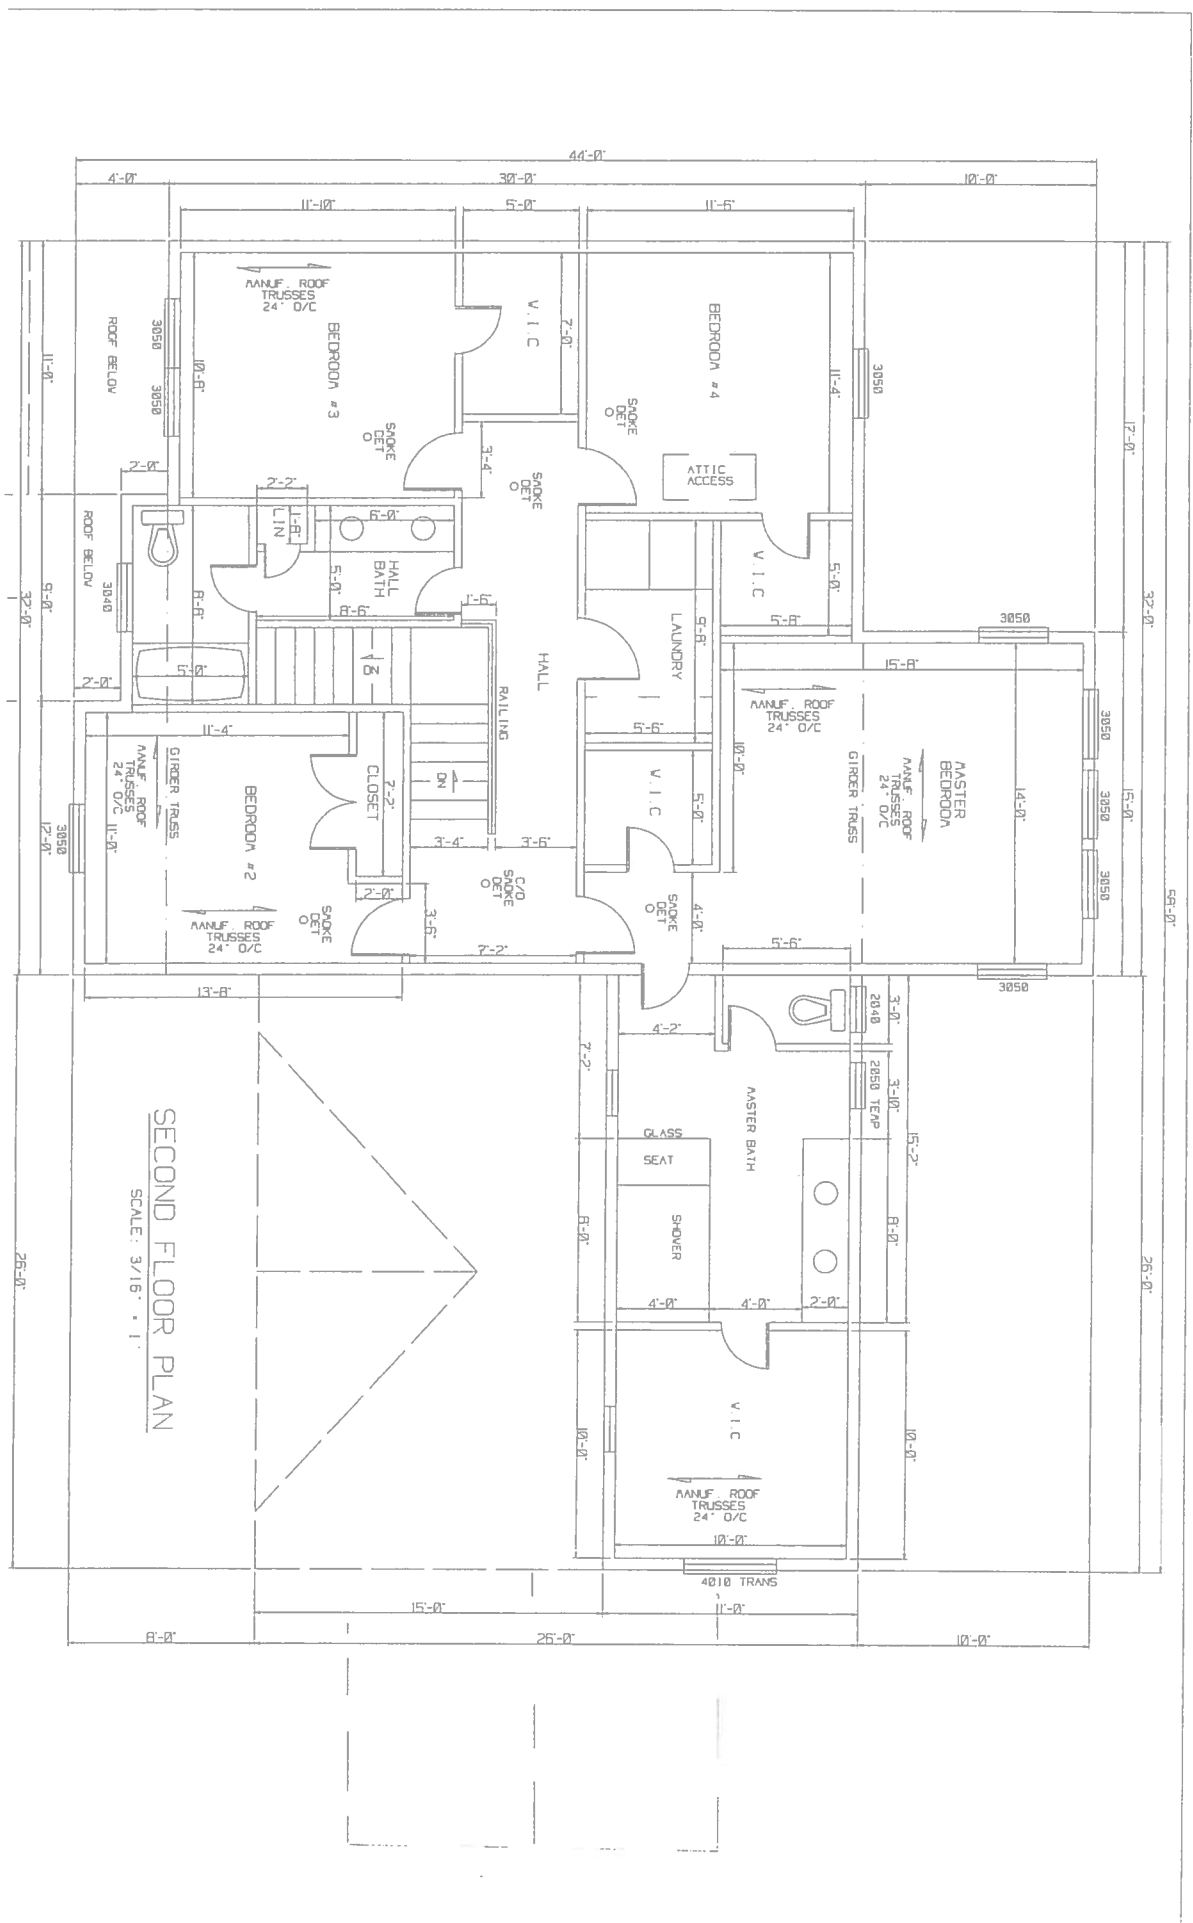

SECOND FLOOR PLAN
SCALE: 3/16" = 1'-0"

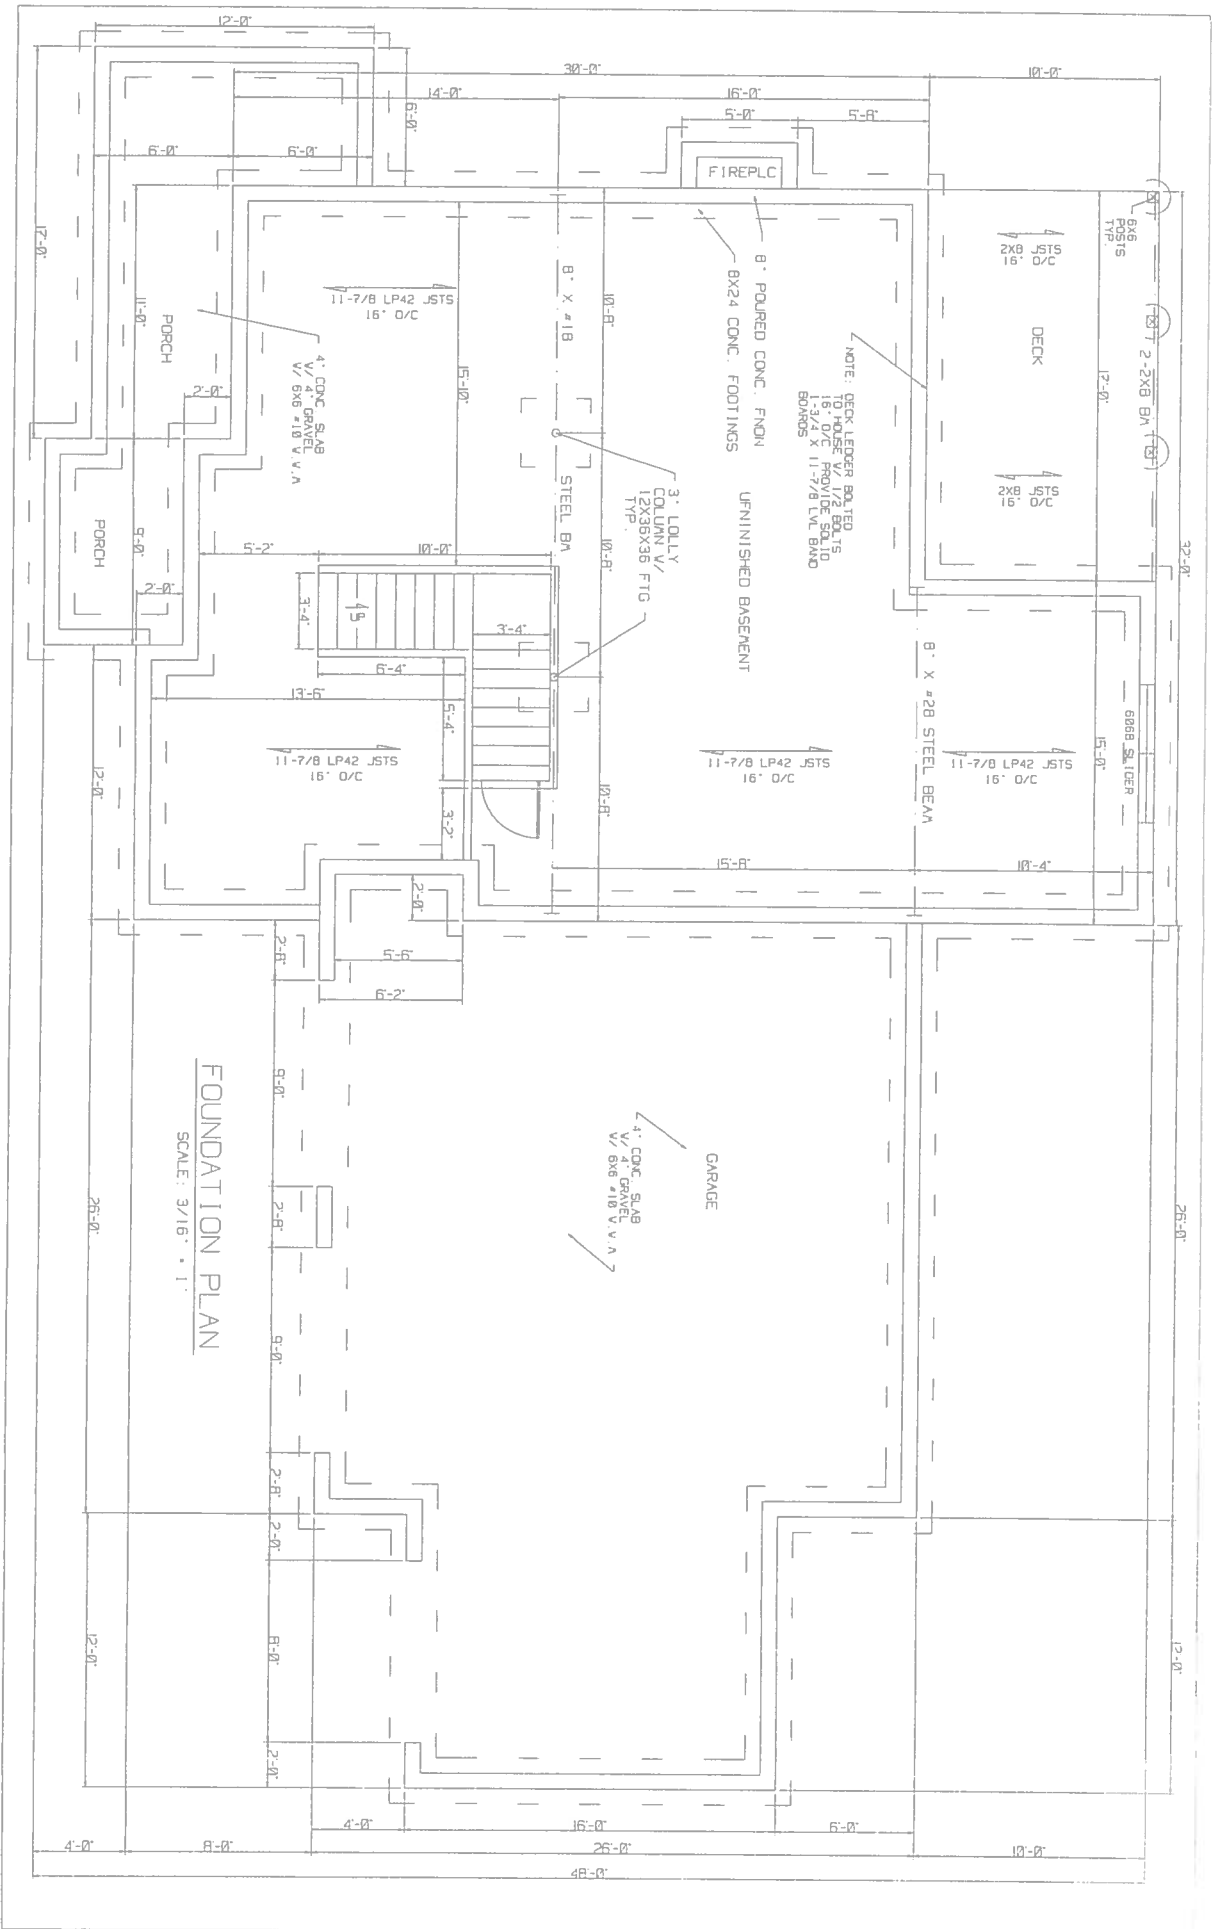

FOUNDATION PLAN

SCALE: 3/16" = 1'

NOTE: DECK LEDGER BOLTED TO
1 1/2" POURED CONCRETE PROVIDE
1-3/4" X 11-7/8" LVL BOARD

FIREPLC

UNFINISHED BASEMENT

GARAGE

DECK

6x6
POSTS
TYP.

2
S/S
16
2x6

2
S/S
16
2x6

6066 SLICER

2
S/S
16
2x6

2
S/S
16
2x6

