



FRONT VIEW

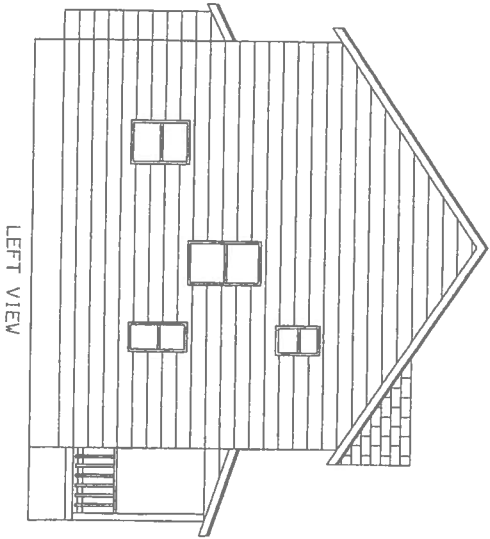


LEFT VIEW

ELEVATION VIEWS

SCALE: 1/8" = 1'  
 2BX52PF24.DWG  
 (11/16/22)

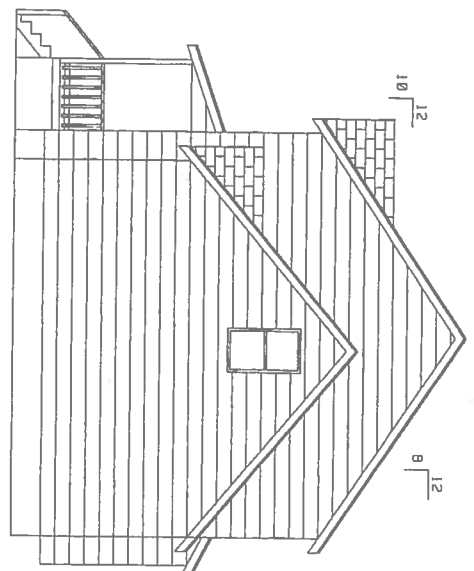


RIGHT VIEW

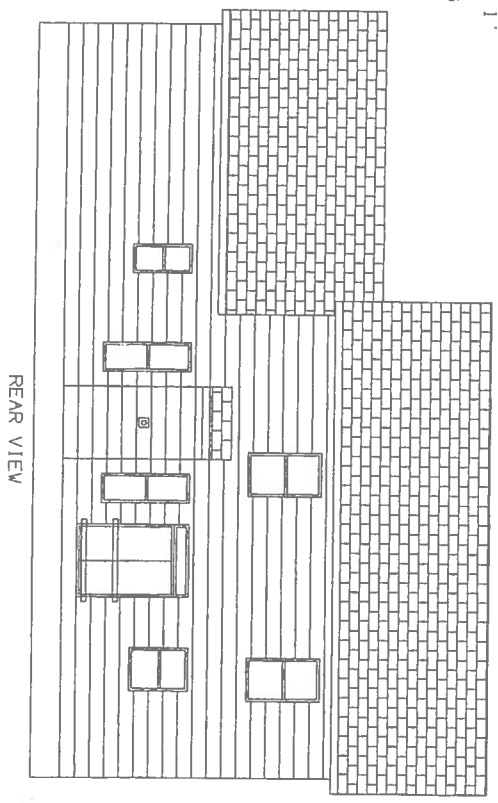


REAR VIEW

Holly

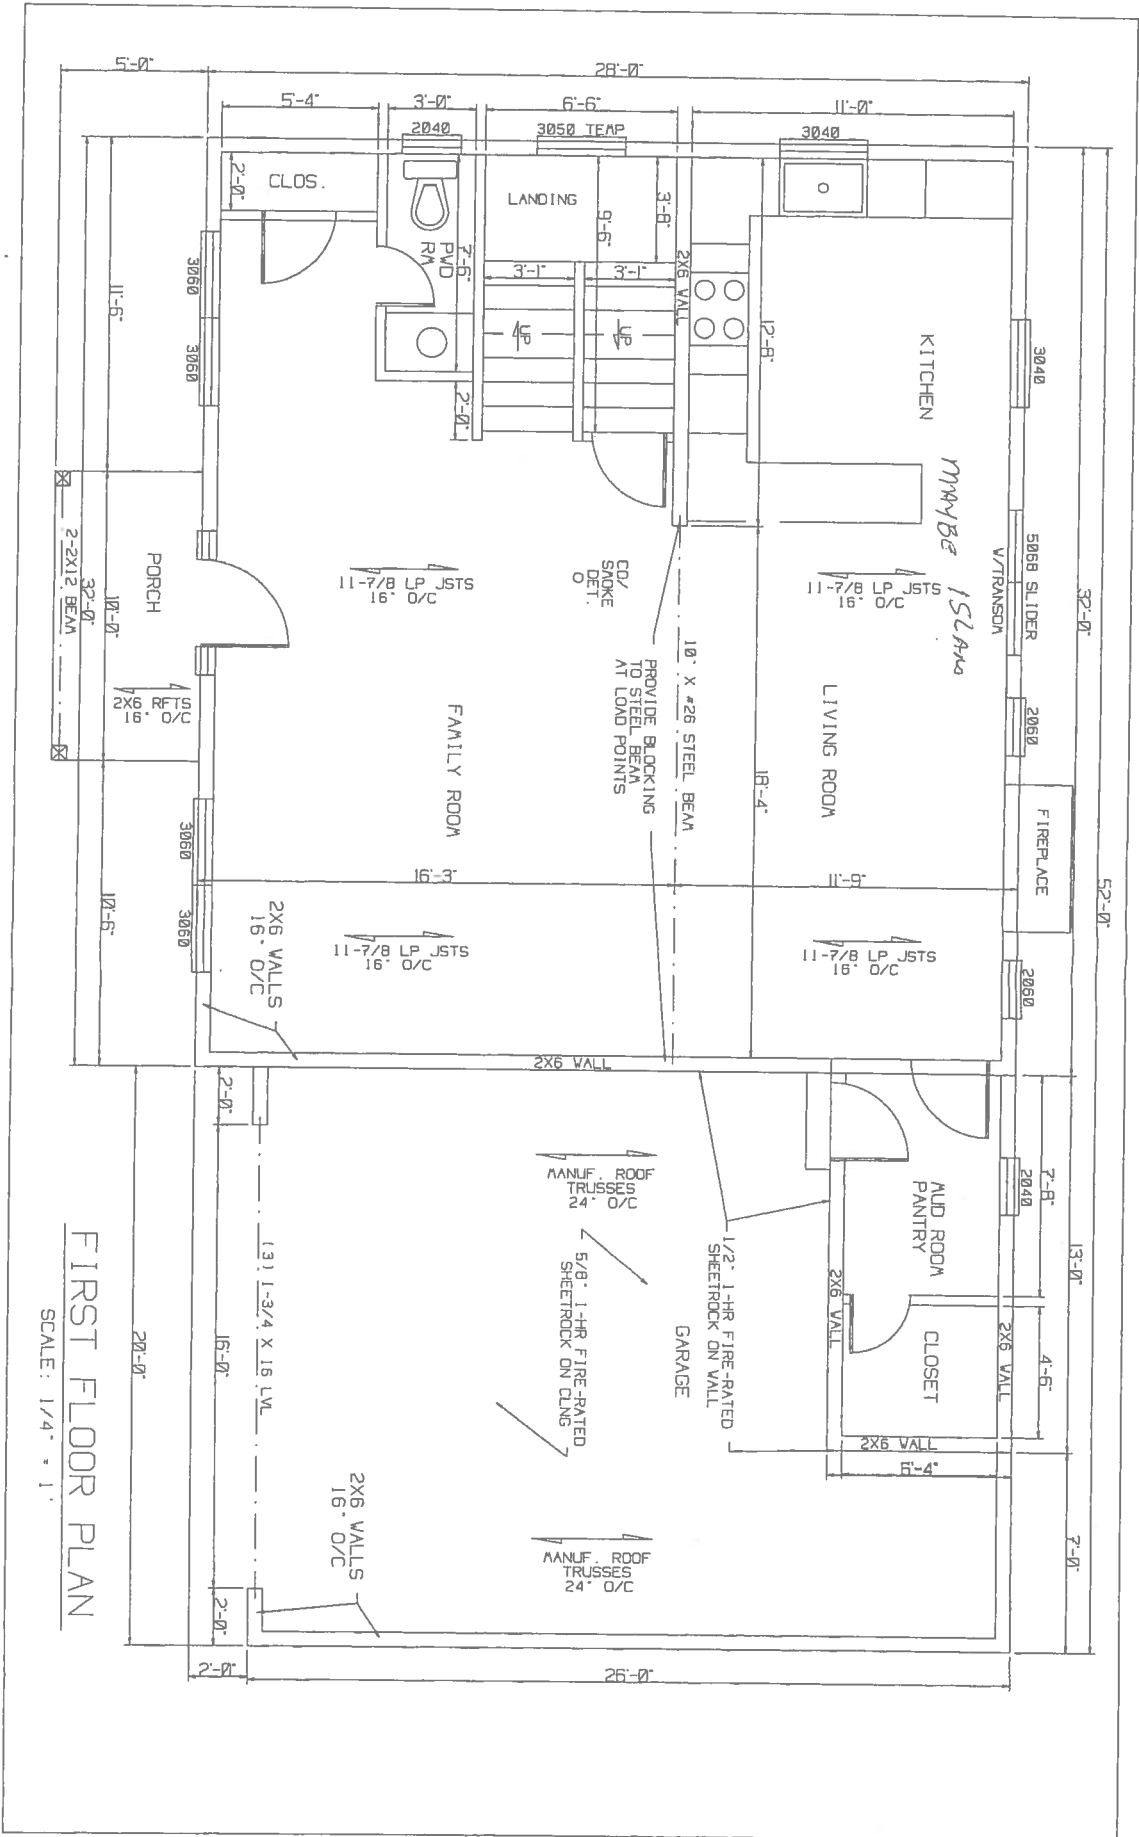


FIRST FLOOR PLAN

SCALE: 1/4" = 1'

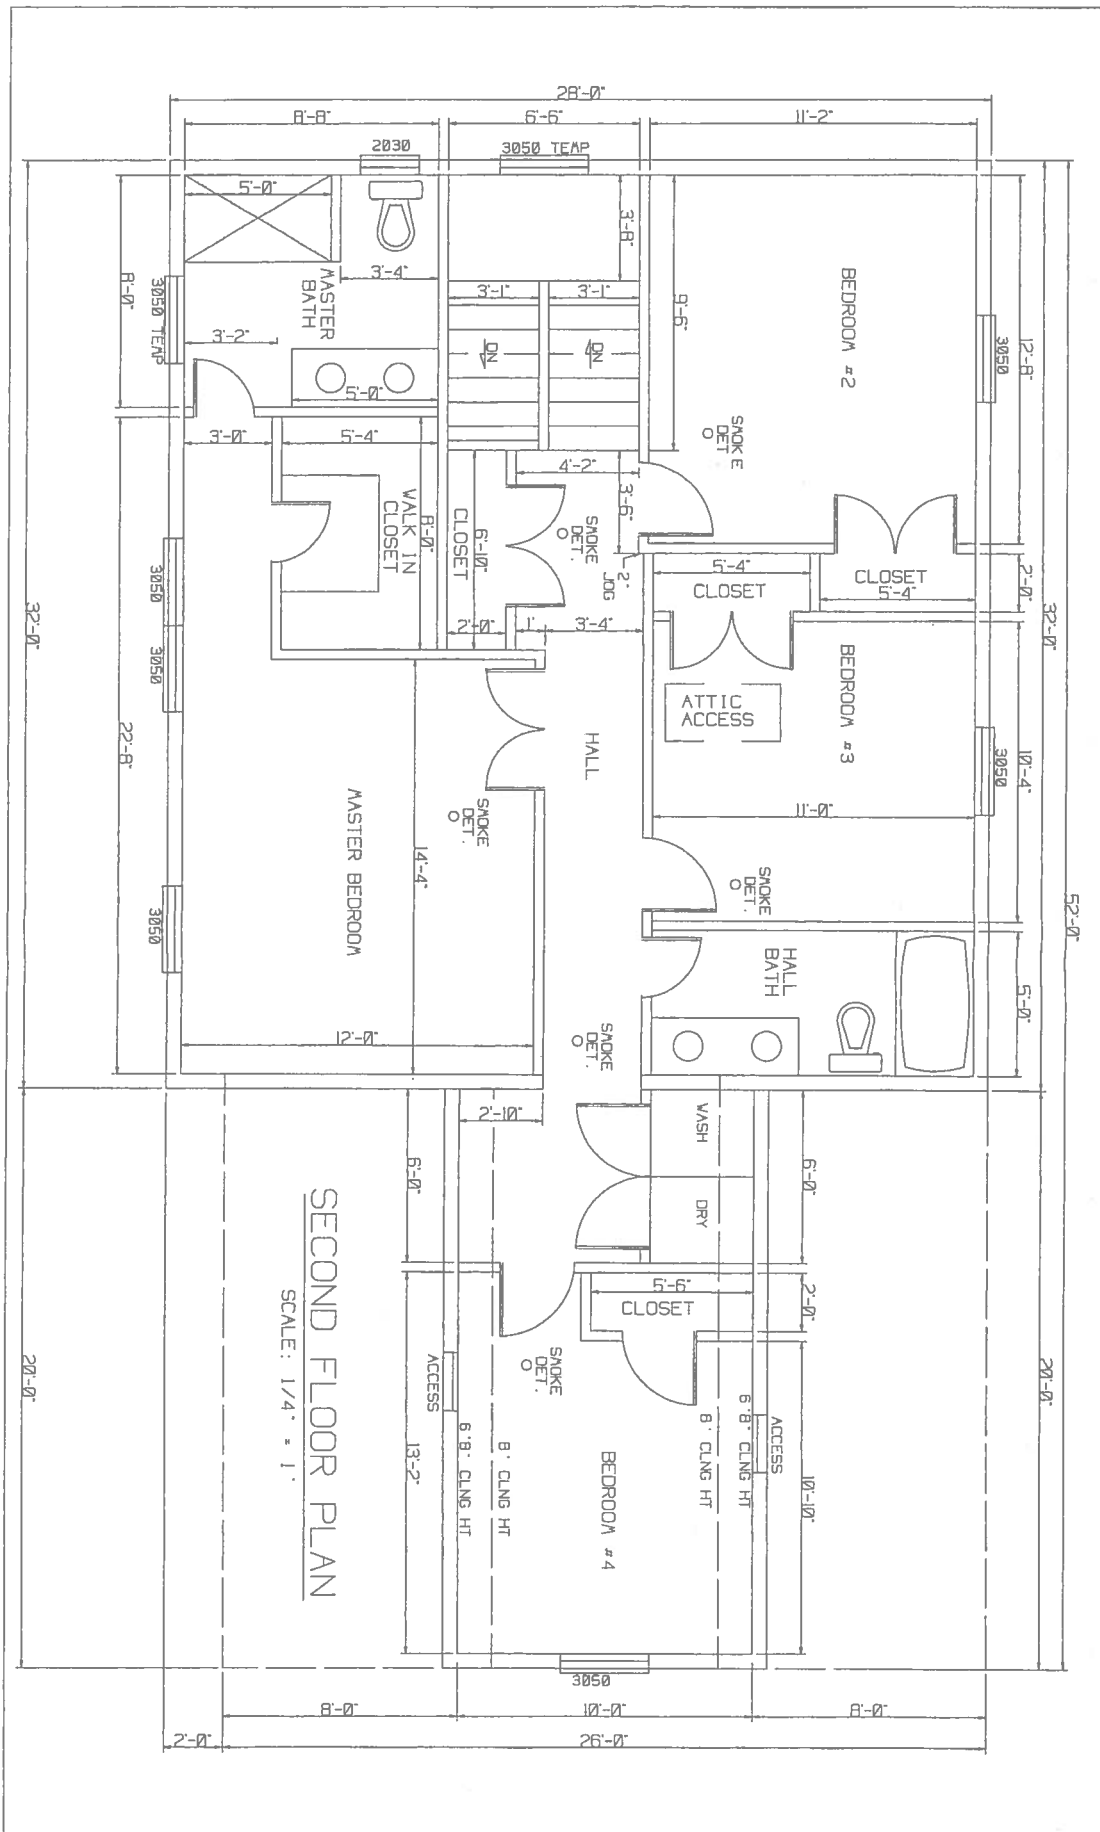


SECOND FLOOR PLAN  
SCALE: 1/4" = 1'

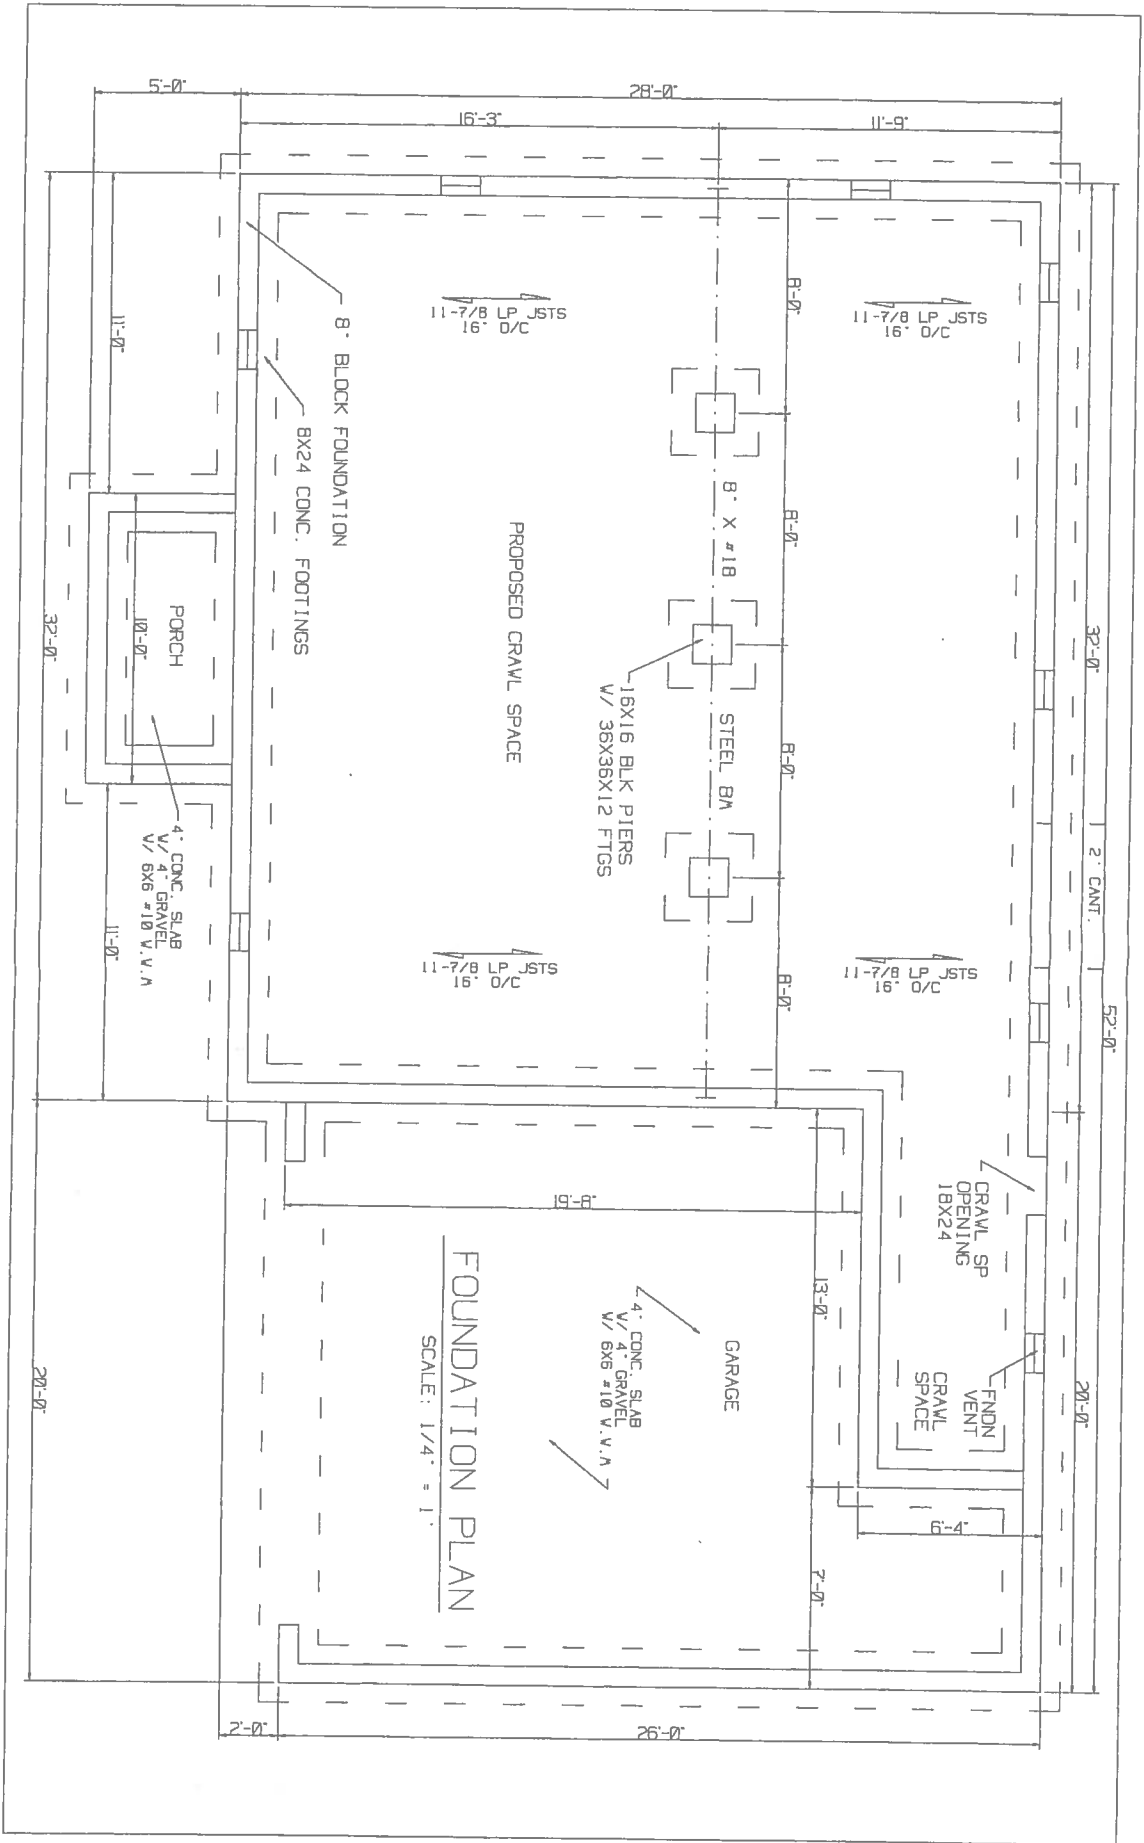

FOUNDATION PLAN

SCALE: 1/4" = 1'

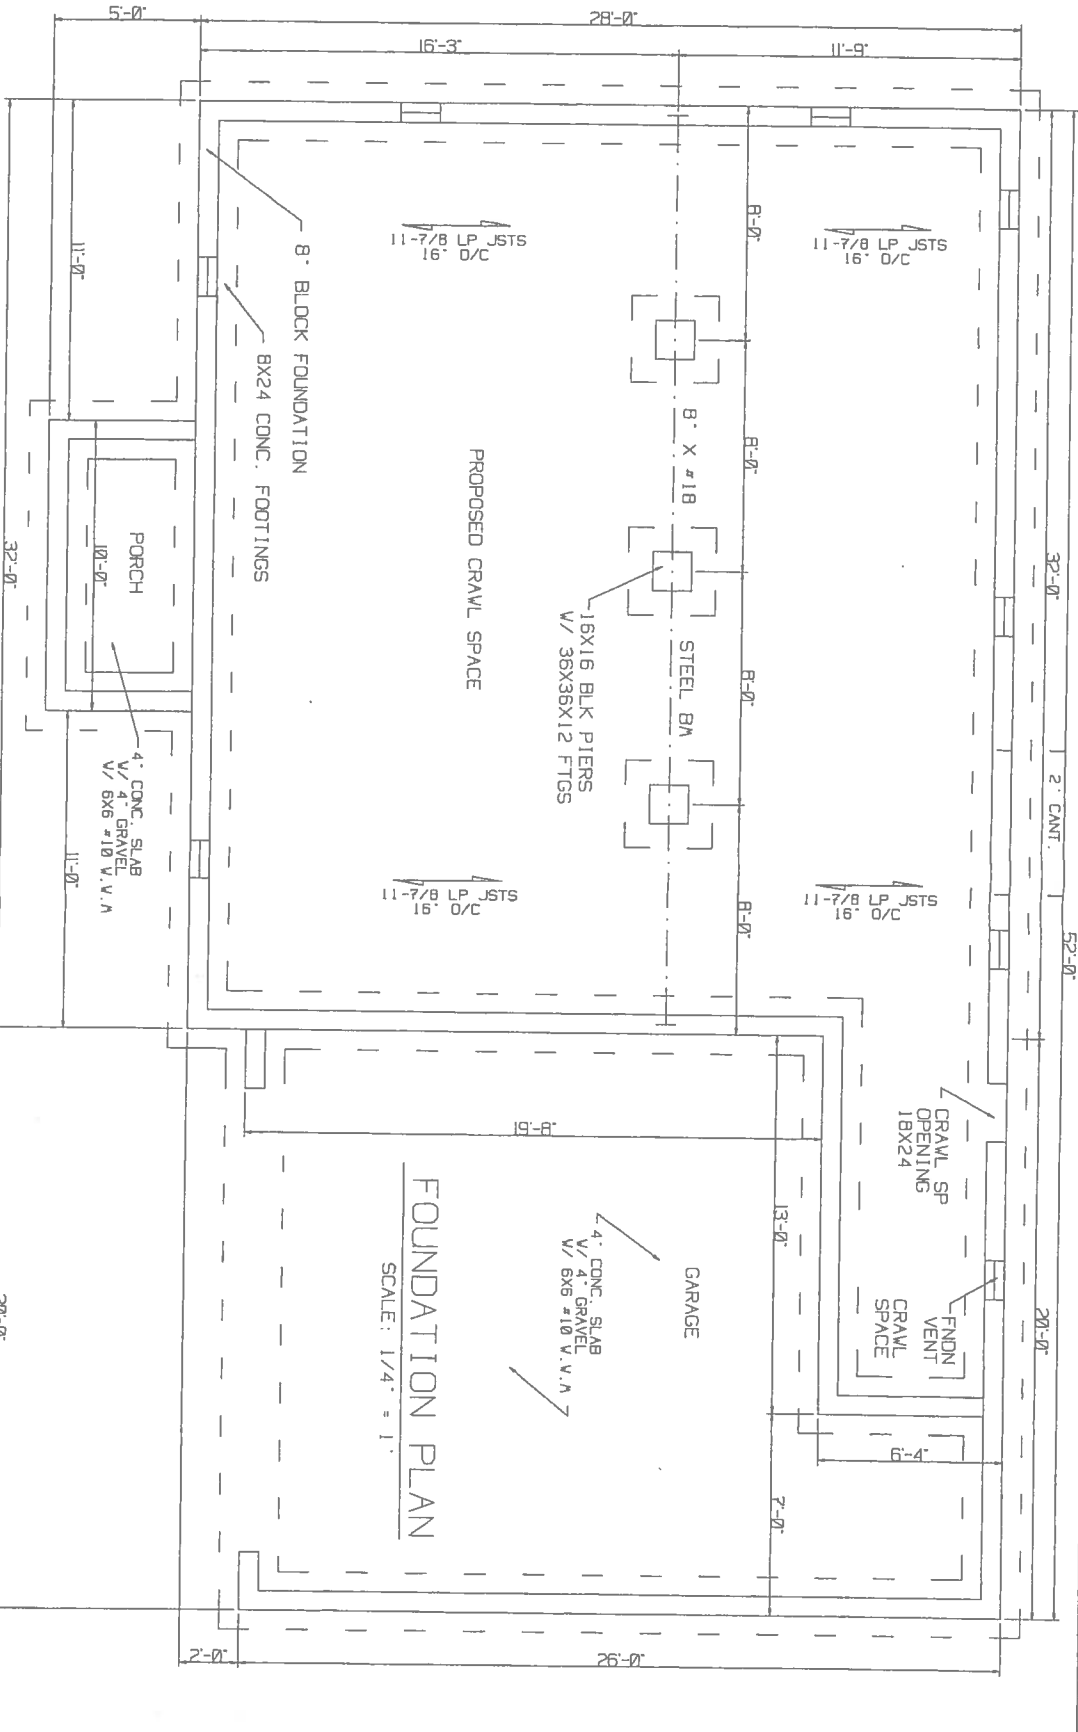

11-7/8 LP JSTS  
16' O/C

11-7/8 LP JSTS  
16' O/C

11-7/8 LP JSTS  
16' O/C

11-7/8 LP JSTS  
16' O/C

16X16 BLK PIERS  
W/ 36X36X12 FTGS

GARAGE

4\"/>

CRAWL SP  
OPENING  
18X24


FNDN  
VENT  
CRAWL  
SPACE

8\"/>

8X24 CONC. FOOTINGS

PORCH

4\"/>

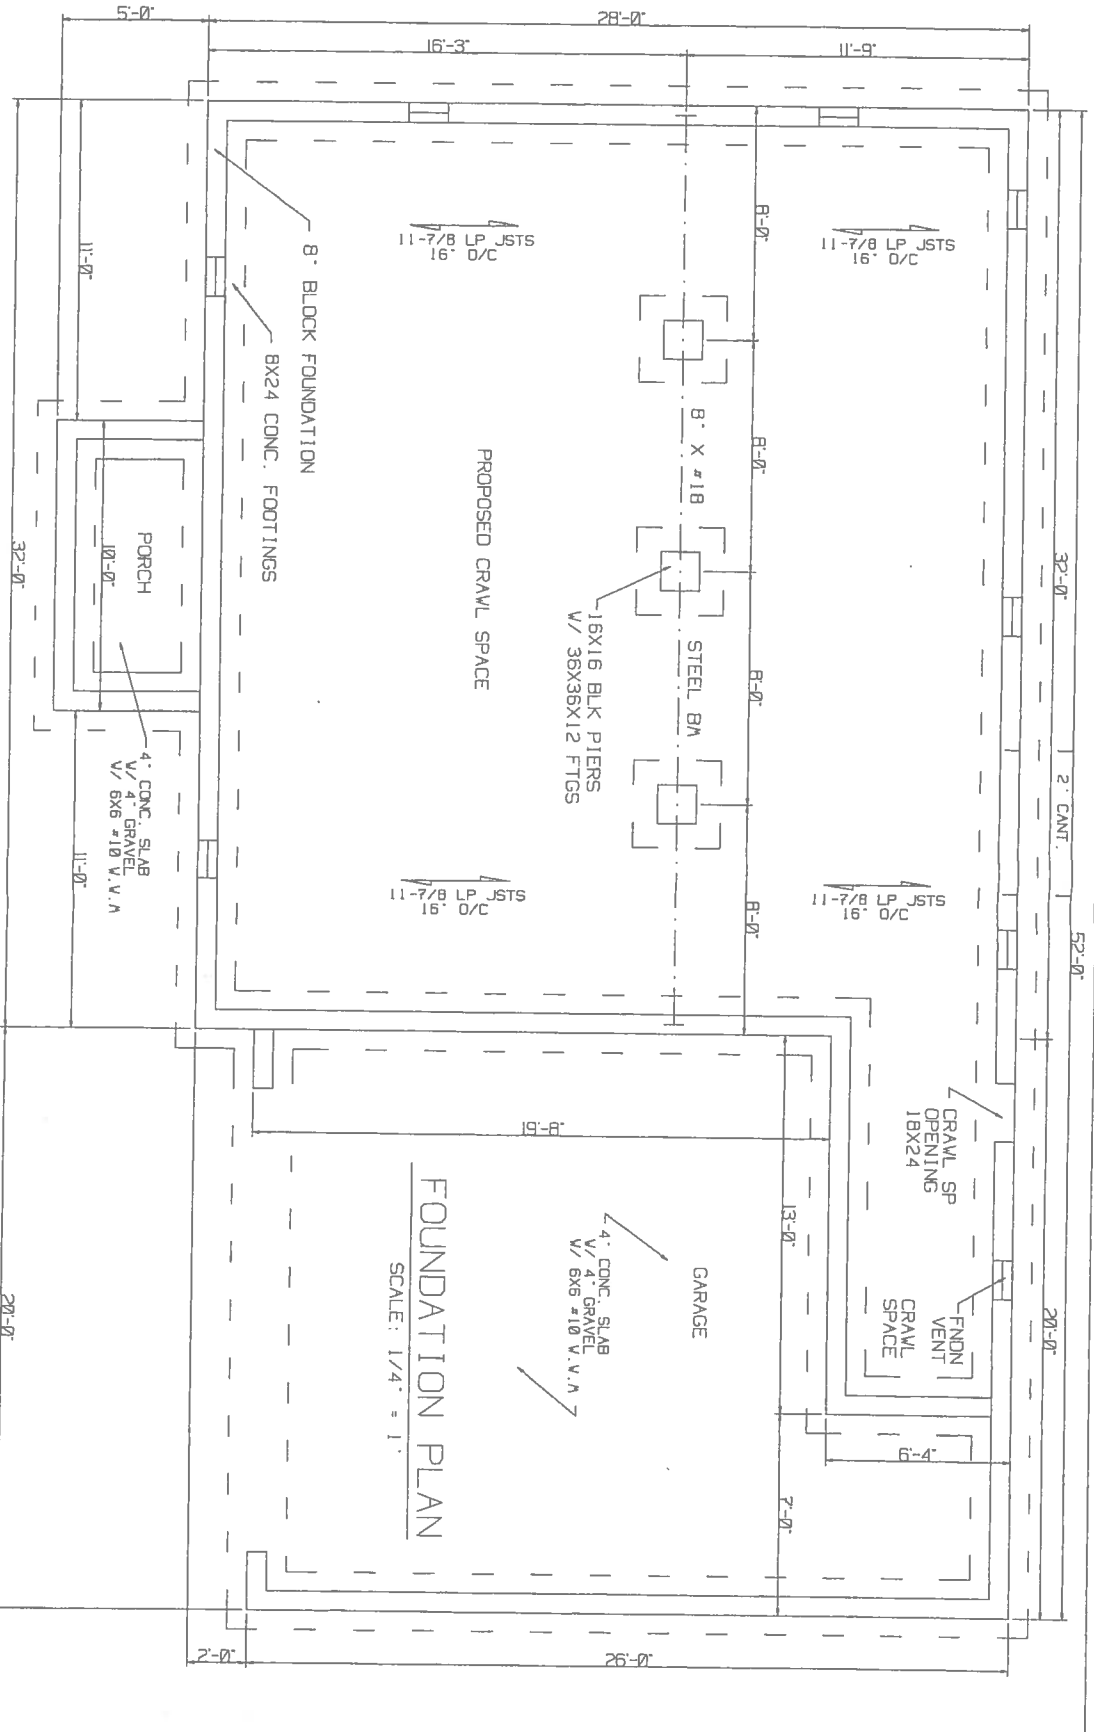

11-7/8 LP JSTS  
16' O/C

11-7/8 LP JSTS  
16' O/C

11-7/8 LP JSTS  
16' O/C

11-7/8 LP JSTS  
16' O/C

16X16 BLK PIERS  
W/ 36X36X12 FTGS

GARAGE

4\"/>

CRAWL SP  
OPENING  
18X24


FNDN  
VENT  
CRAWL  
SPACE

8\"/>

8X24 CONC. FOOTINGS

PORCH

4\"/>

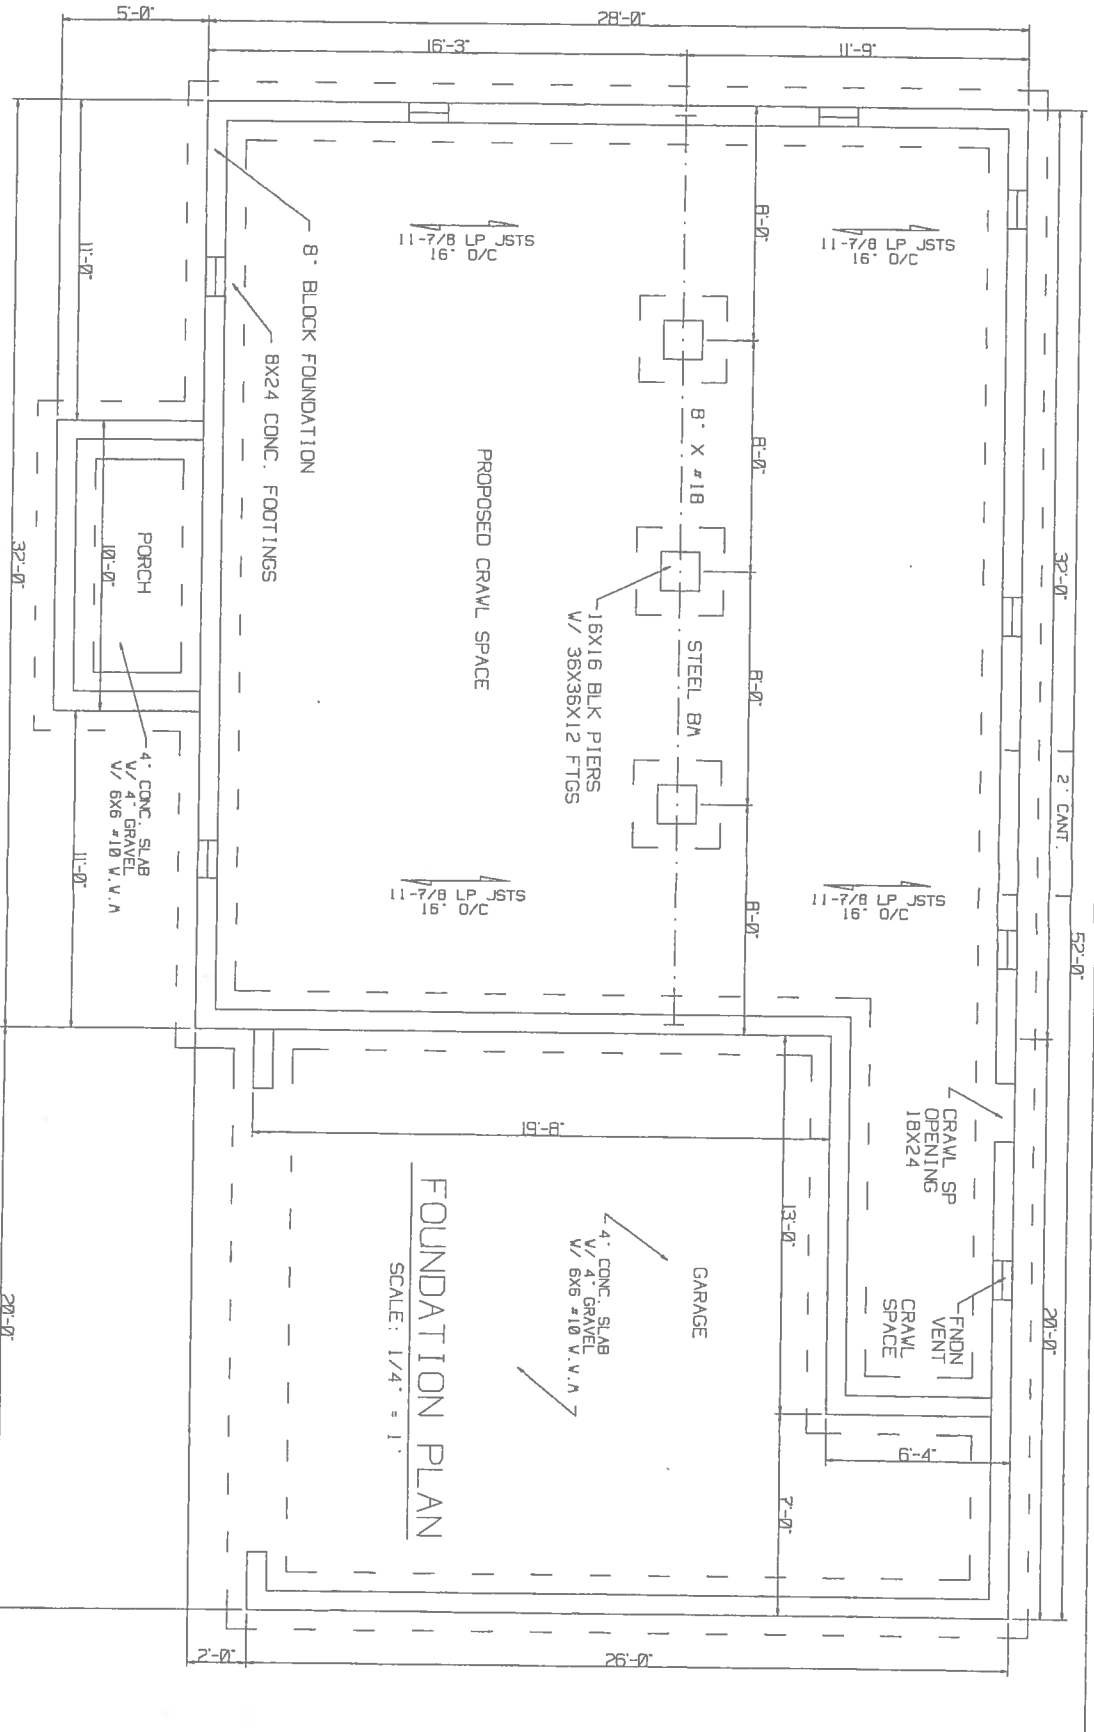

11-7/8 LP JSTS  
16' O/C

11-7/8 LP JSTS  
16' O/C

11-7/8 LP JSTS  
16' O/C

11-7/8 LP JSTS  
16' O/C

16X16 BLK PIERS  
W/ 36X36X12 FTGS

GARAGE

4\"/>

CRAWL SP  
OPENING  
18X24


FNDN  
VENT  
CRAWL  
SPACE

8\"/>

8X24 CONC. FOOTINGS

PORCH

4\"/>

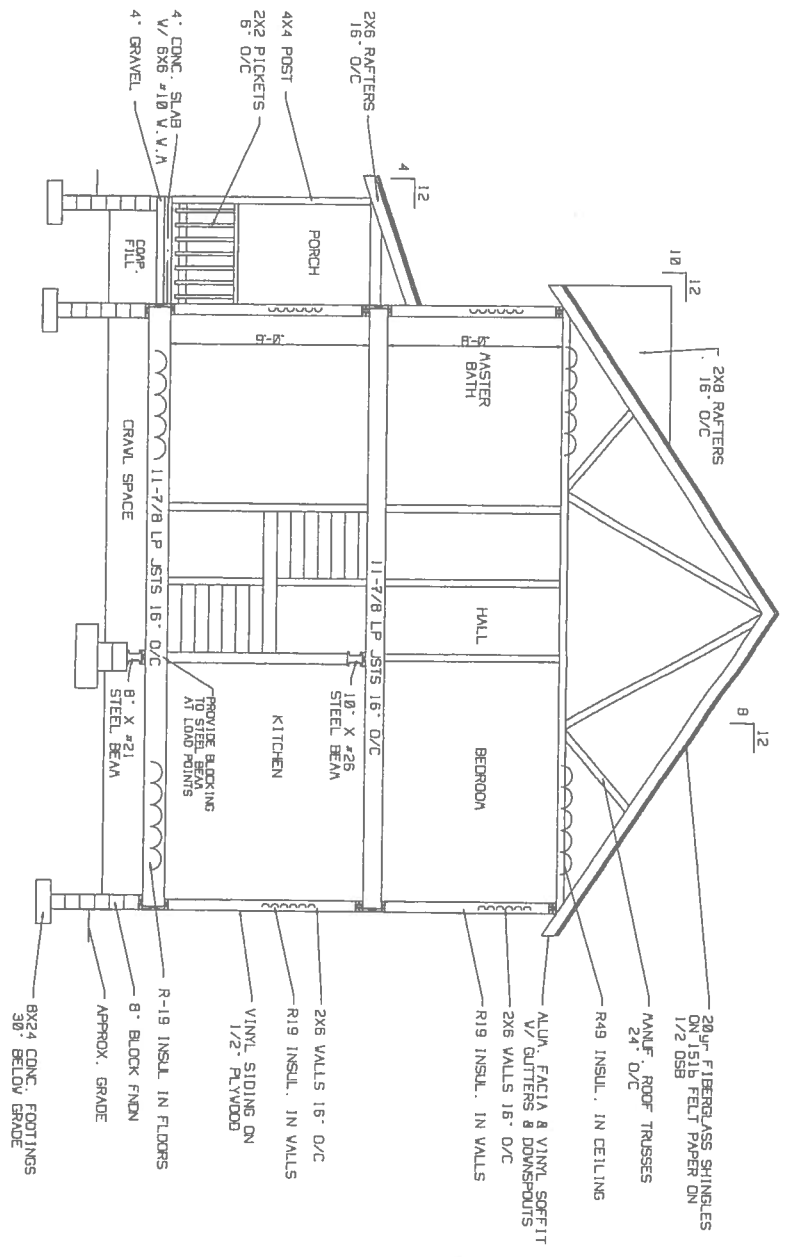

SECTION VIEW  
 SCALE: 3/16" = 1"