



FRONT VIEW

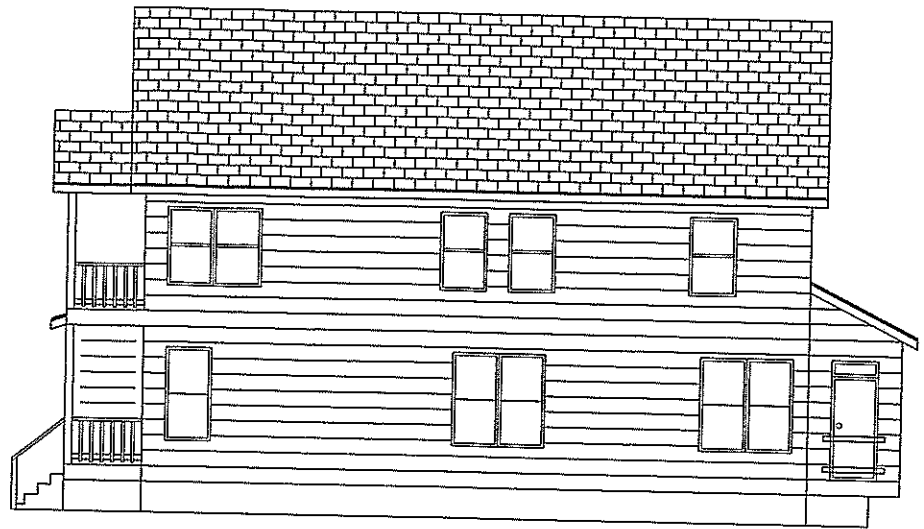


RIGHT VIEW

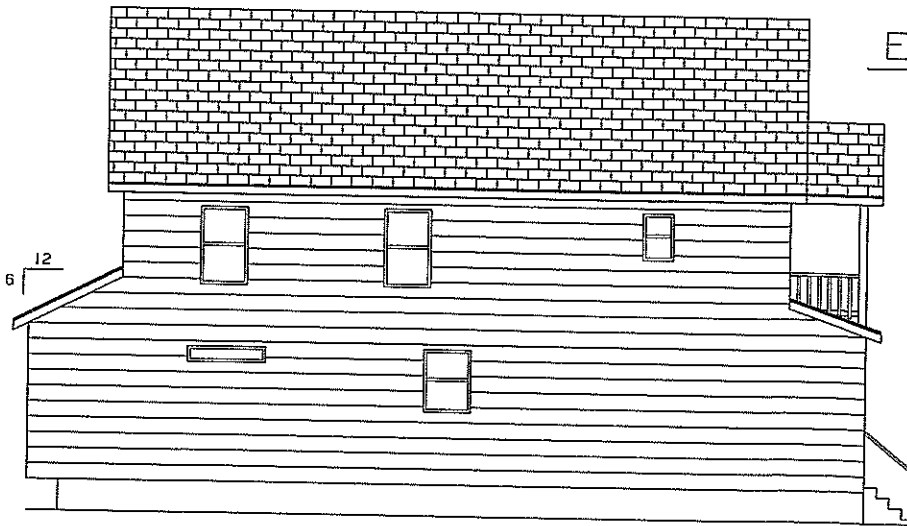


LEFT VIEW


ELEVATION VIEWS

SCALE: 1/8" = 1'  
(32X54F01.DWG)  
1/02/19

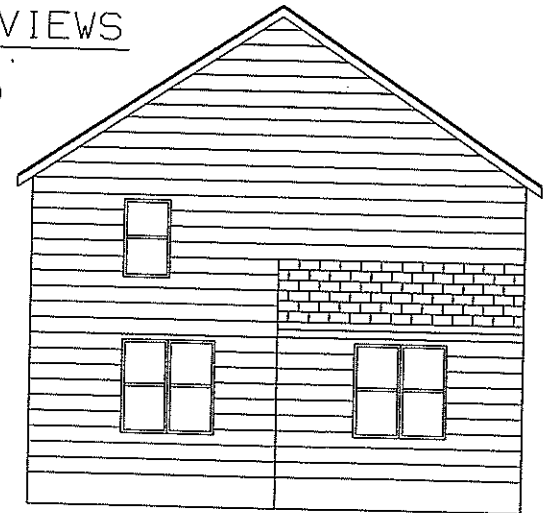

REAR VIEW

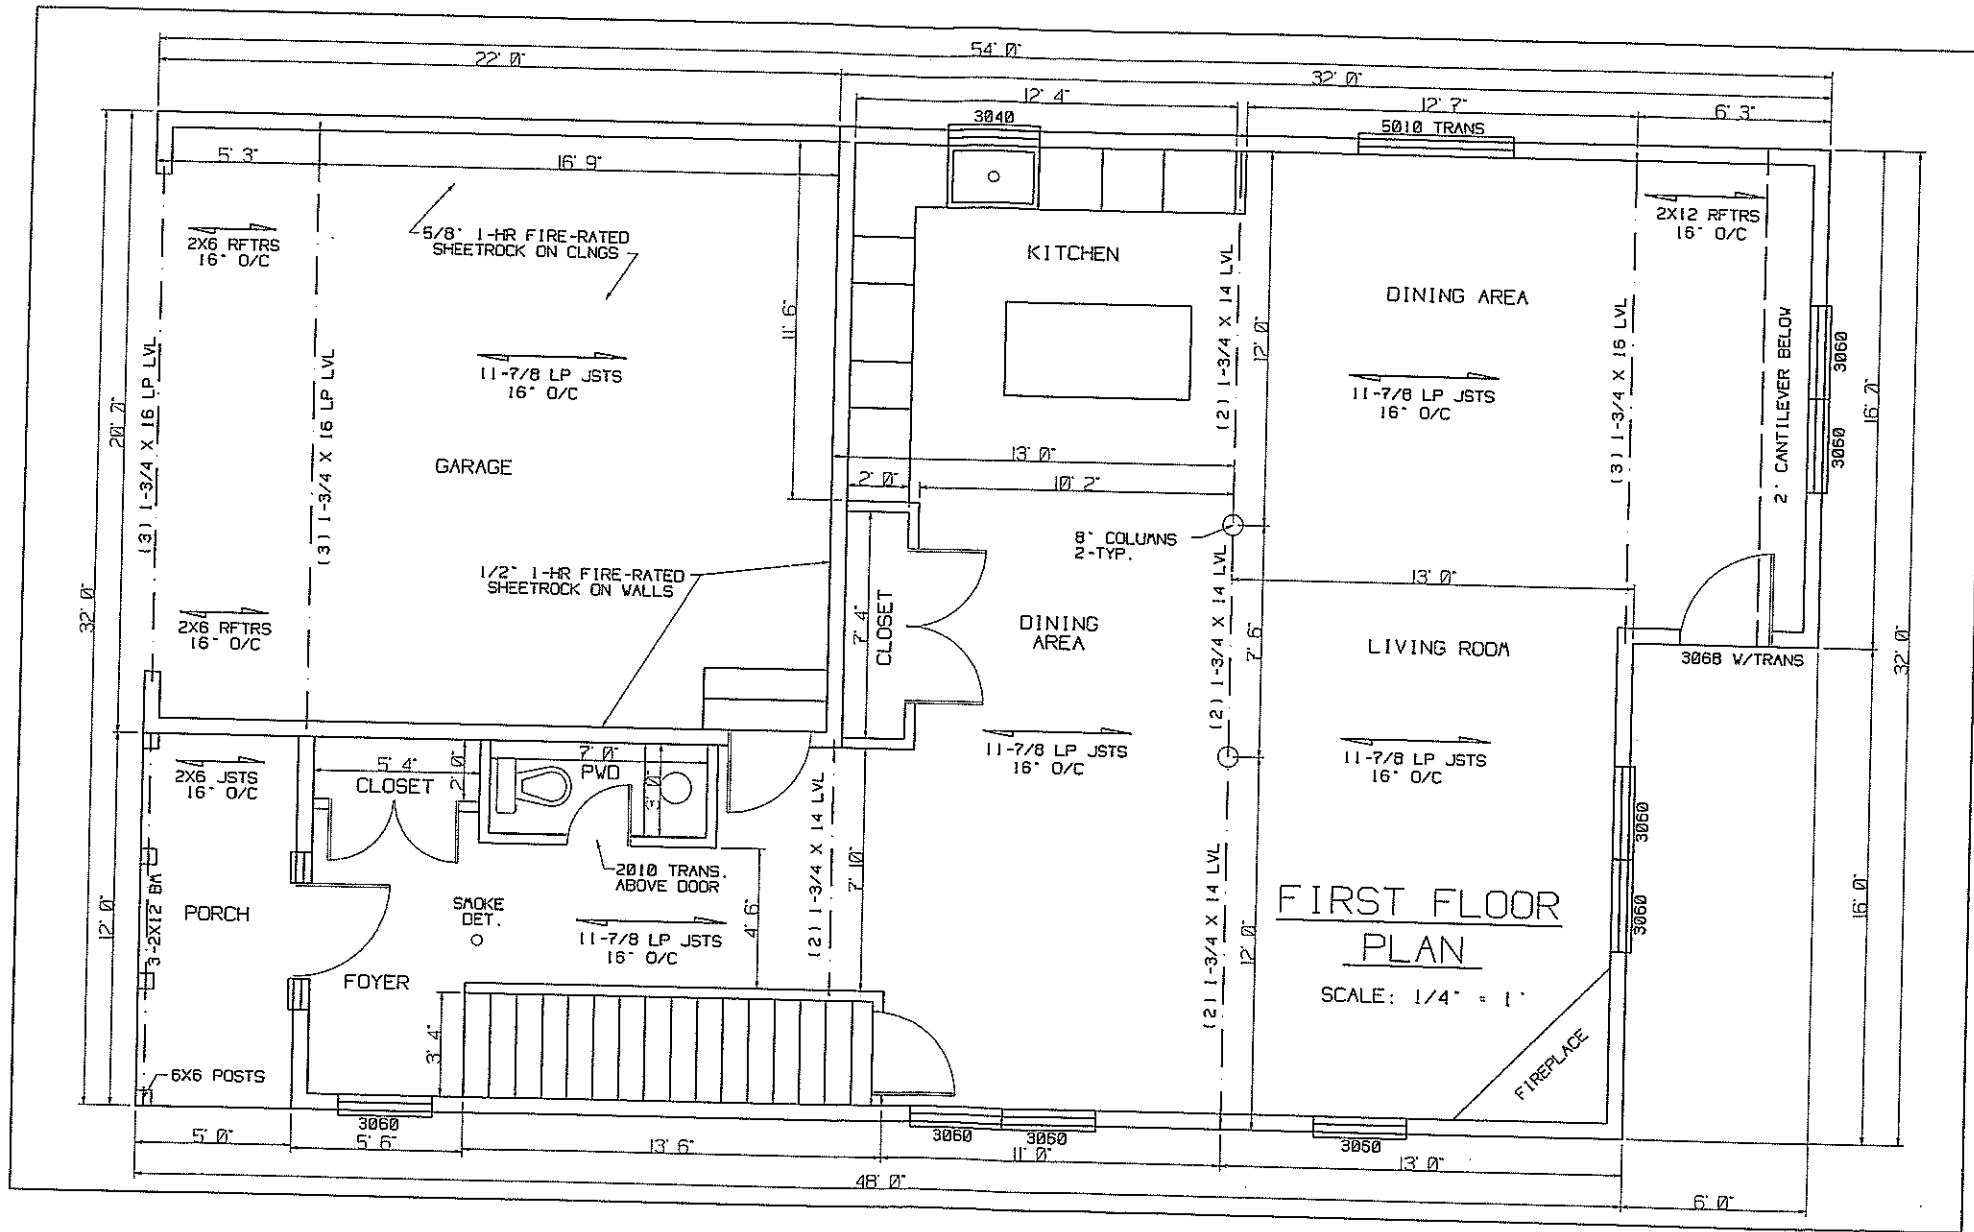

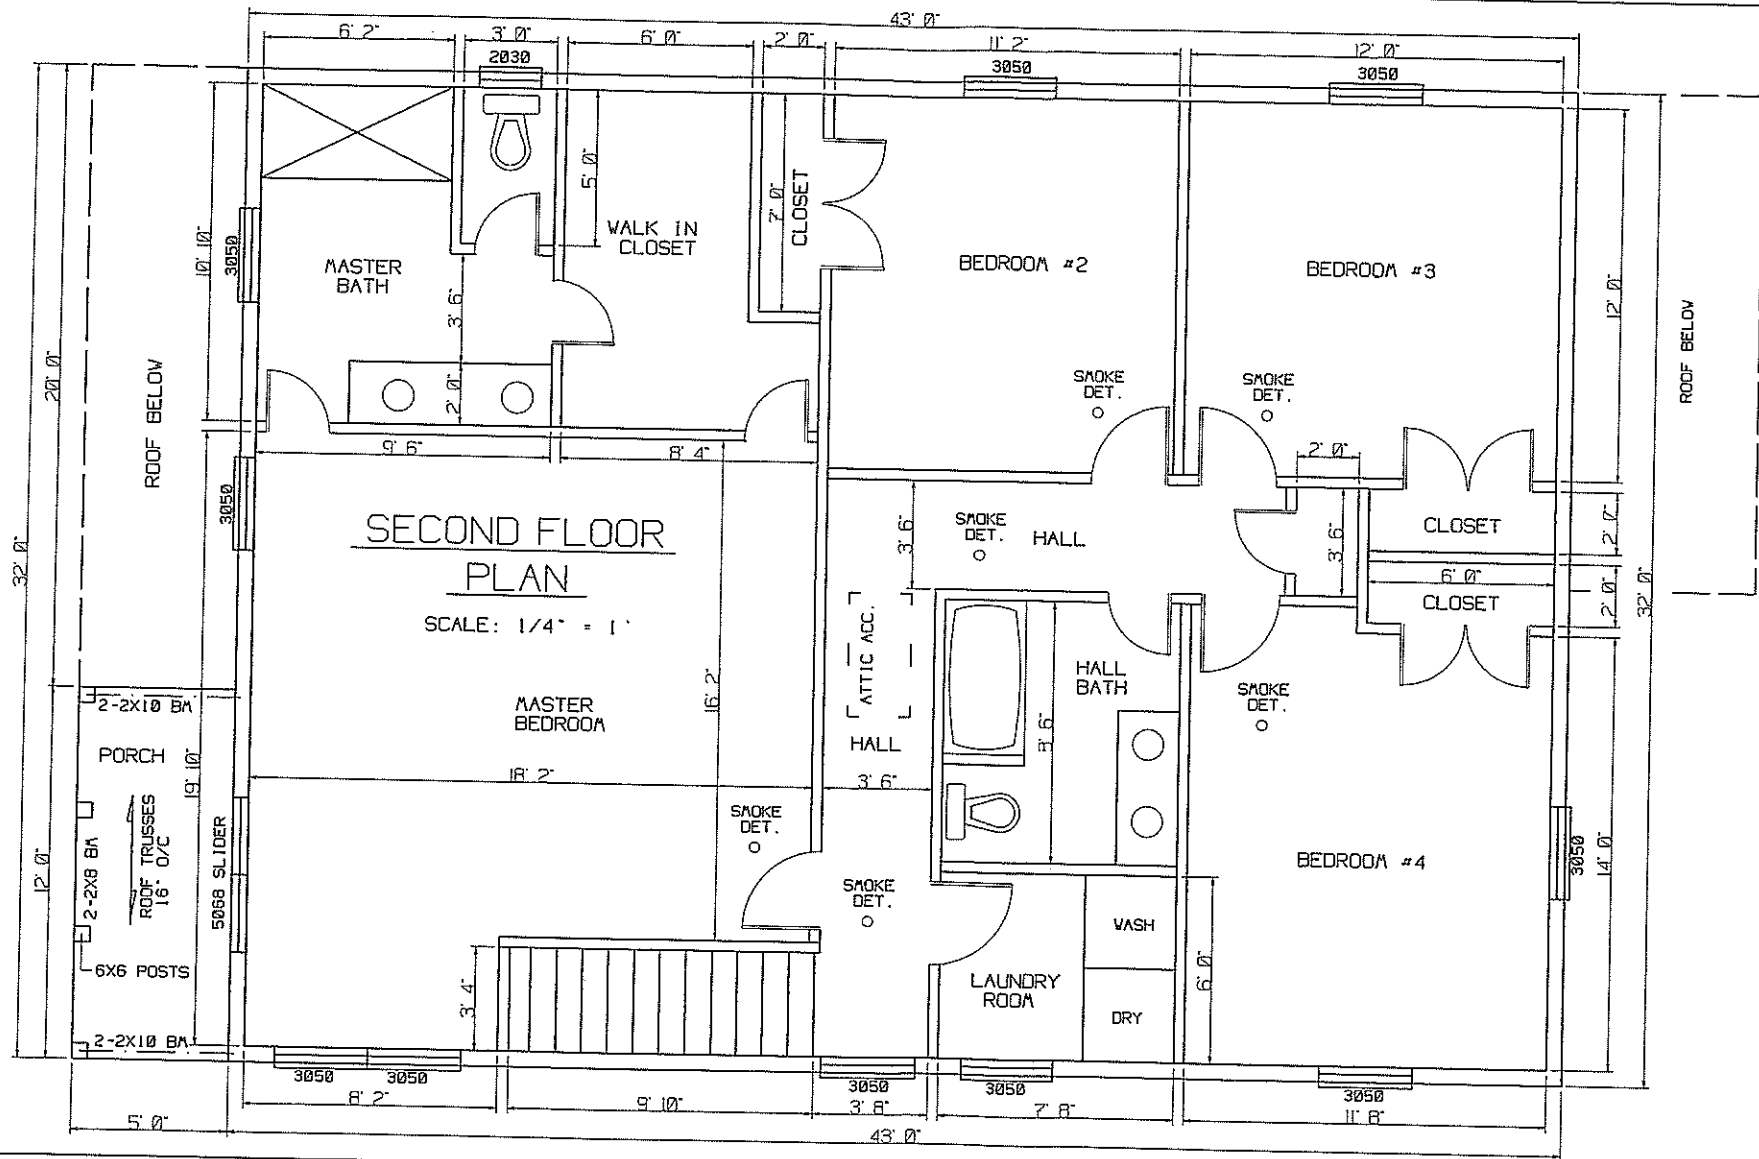

**SECOND FLOOR PLAN**  
SCALE: 1/4" = 1'

MASTER BATH

WALK IN CLOSET

CLOSET

BEDROOM #2

BEDROOM #3

**SECOND FLOOR PLAN**  
SCALE: 1/4" = 1'

MASTER BEDROOM

HALL

HALL

HALL BATH

CLOSET

CLOSET

BEDROOM #4

LAUNDRY ROOM

WASH

DRY

ROOF BELOW

ROOF BELOW

ROOF BELOW

2-2x10 BA

PORCH

2-2x8 BA

ROOF TRUSSES  
16' O/C

5068 SLIDER

6X6 POSTS

2-2x10 BA

3' 4"

SMOKE DET.

SMOKE DET.

ATTIC ACC.

SMOKE DET.

SMOKE DET.

SMOKE DET.

SMOKE DET.

10' 10"

3050

19' 10"

12' 0"

5' 0"

3050

3050

6' 2"

3' 0"

6' 0"

2' 0"

43' 0"

11' 2"

3050

12' 0"

3050

9' 6"

8' 4"

16' 2"

3' 6"

3' 6"

3' 6"

3' 6"

3' 6"

6' 0"

7' 8"

6' 0"

3050

3050

11' 8"

3050

14' 0"

32' 0"

12' 0"

2' 0"

2' 0"

# FOUNDATION PLAN

SCALE: 1/4" = 1'

GARAGE

4" CONC. SLAB  
V/ 4" GRAVEL  
V/ 6X6 #10 V.V.M

PORCH

2X10 JOISTS  
16" O/C

CRAWL SPACE

4" CONC. SLAB  
V/ 4" GRAVEL  
V/ 6X6 #10 V.V.M

8" BLOCK FNDN.  
8X24 CONC. FTGS

2X10 JOISTS  
16" O/C

16X16 CONC. PIERS  
V/36X36X12 FTGS  
TYP.

2X10 JOISTS  
16" O/C

18X24 CRAWL  
SPACE OPENING


2X10 JOISTS  
16" O/C


CRAWL SPACE

2X10 JOISTS  
16" O/C

FNDN. VENTS  
TYP.

2' CANTILEVER ABOVE

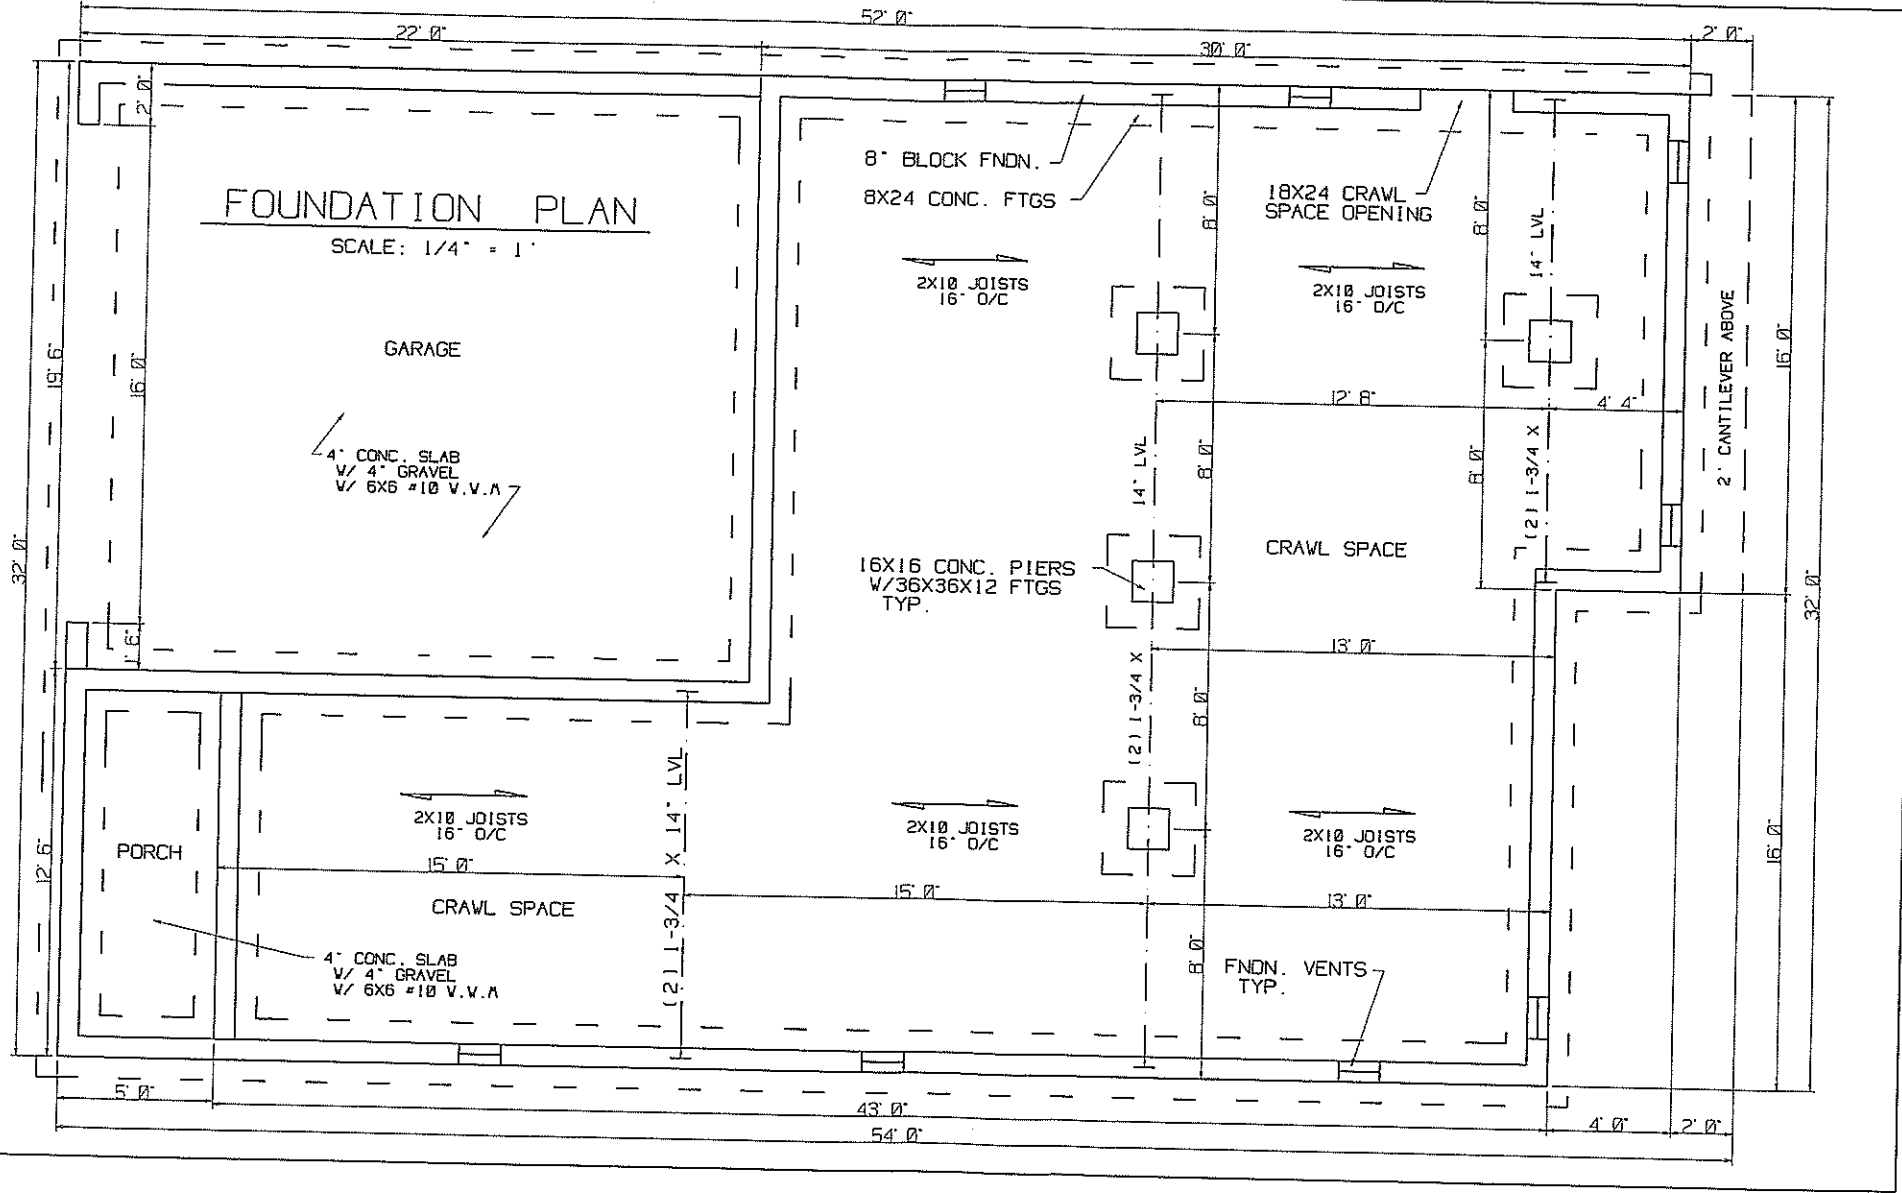

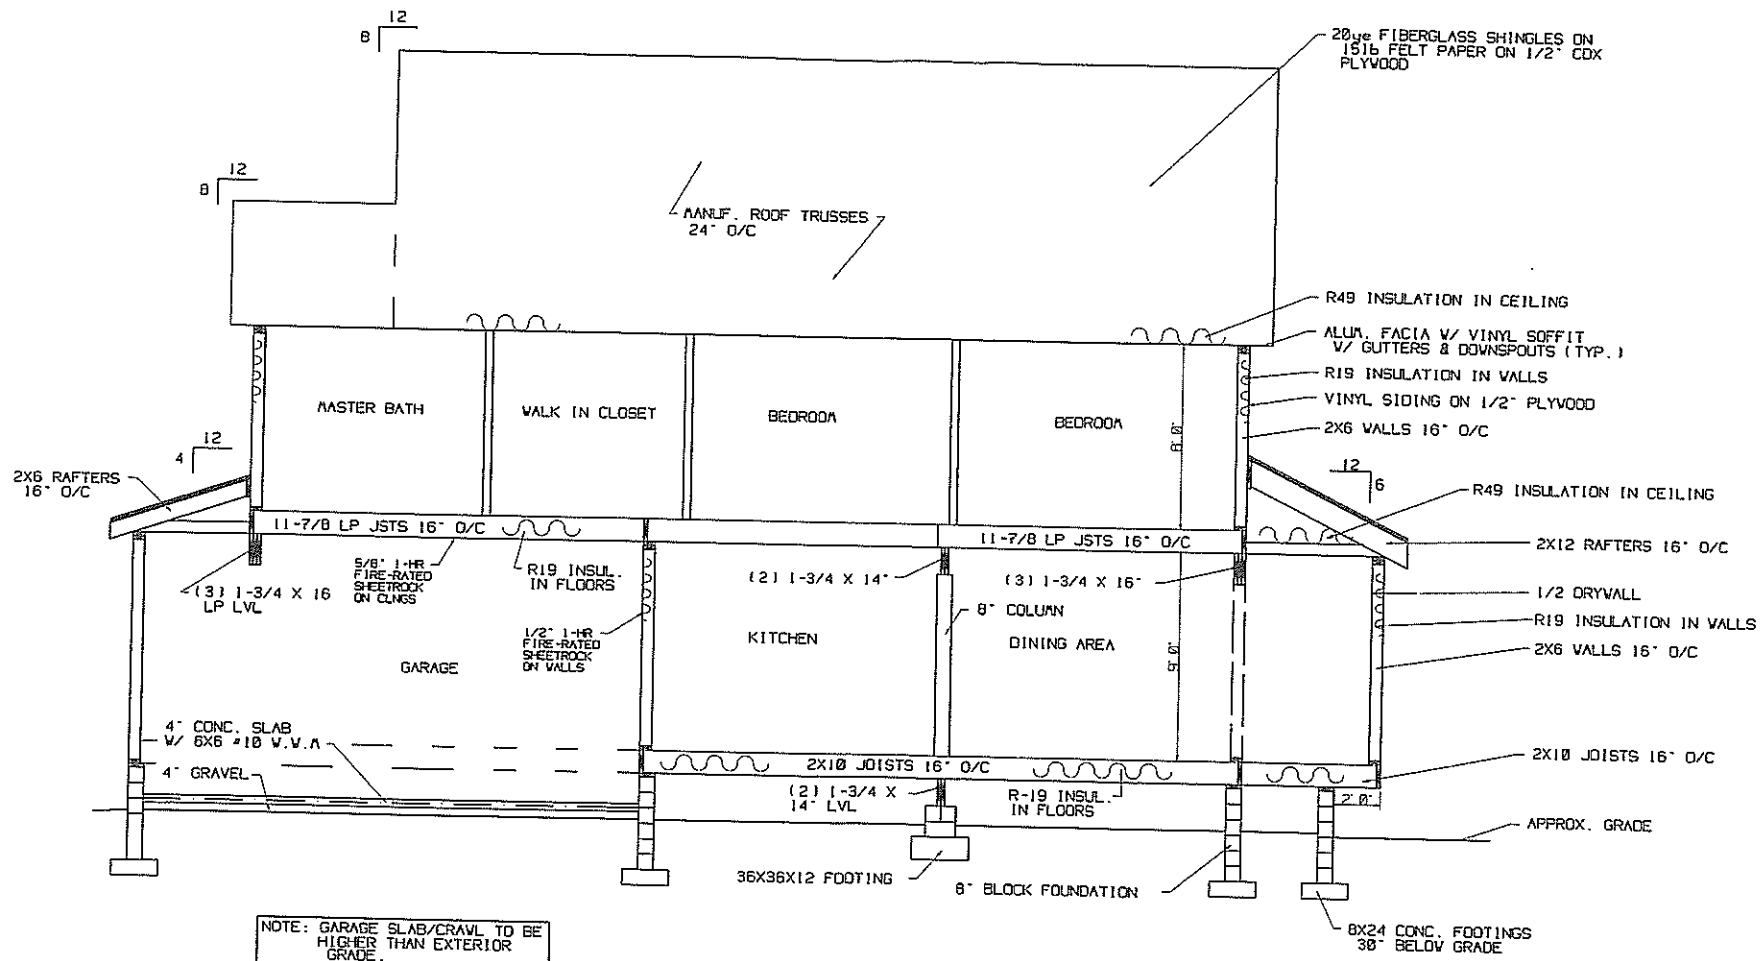

CROSS SECTION PLAN

SCALE: 3/16" = 1'