




FRONT VIEW

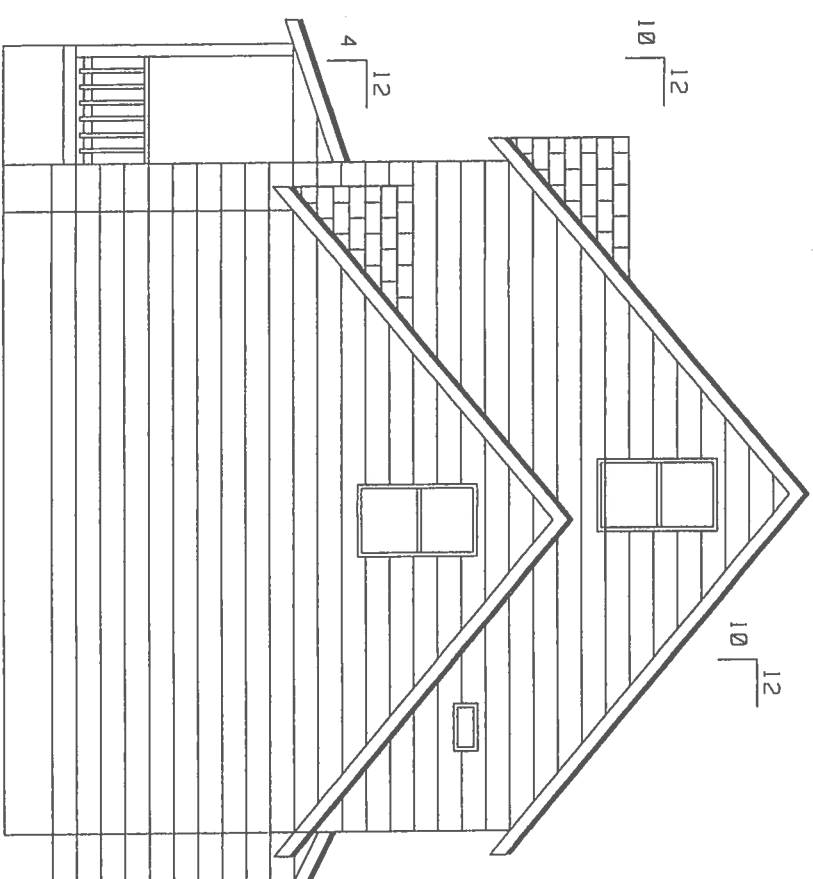

RIGHT VIEW

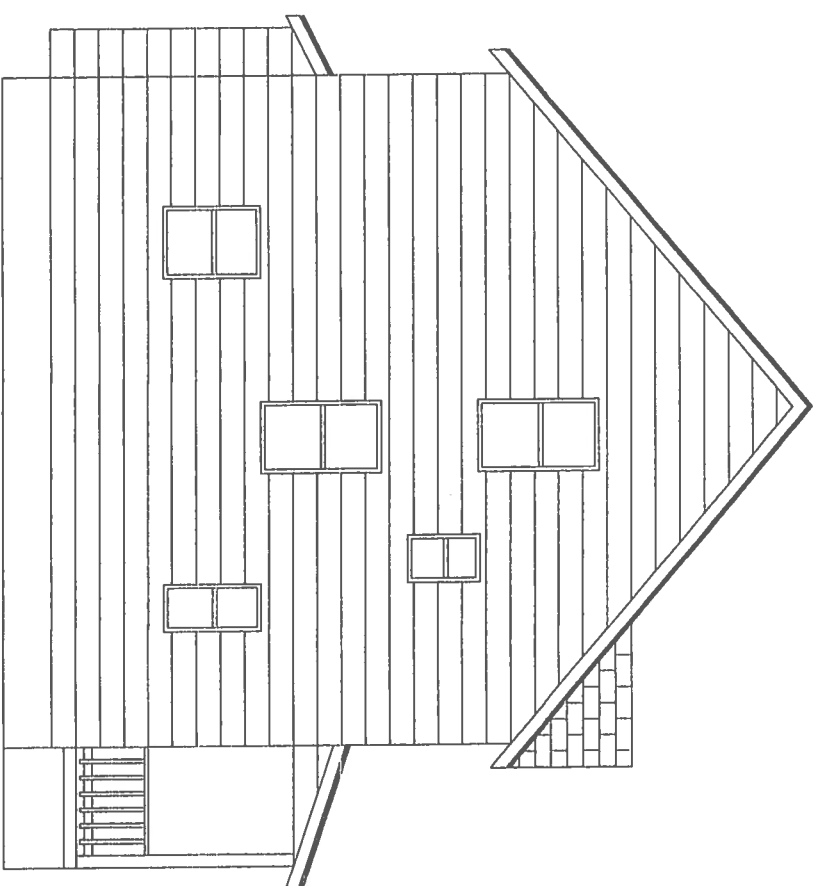

LEFT VIEW

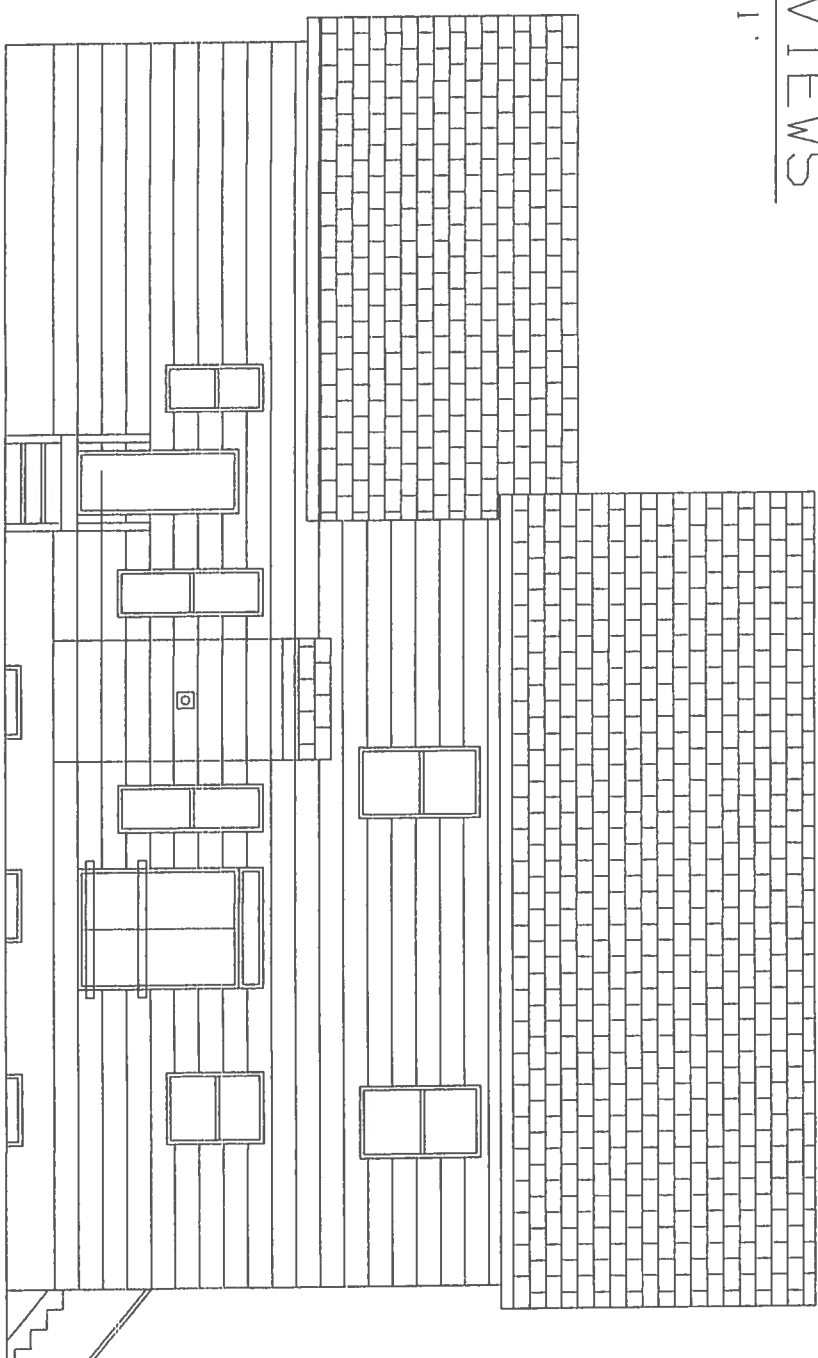


REAR VIEW

ELEVATION VIEWS

SCALE: 1/8" = 1'


28X52F19.DWG
(07/24/19)

Area TRAVELING
 1ST FLR = 978 S.F.
 2ND FLR = 1096 S.F.
 3RD FLR = 427 S.F.
 TOTAL LIV. = 2501 S.F.
 GARAGE = 438 S.F.
 PORCH = 50 S.F.
 TOTAL AREA = 2989 S.F.

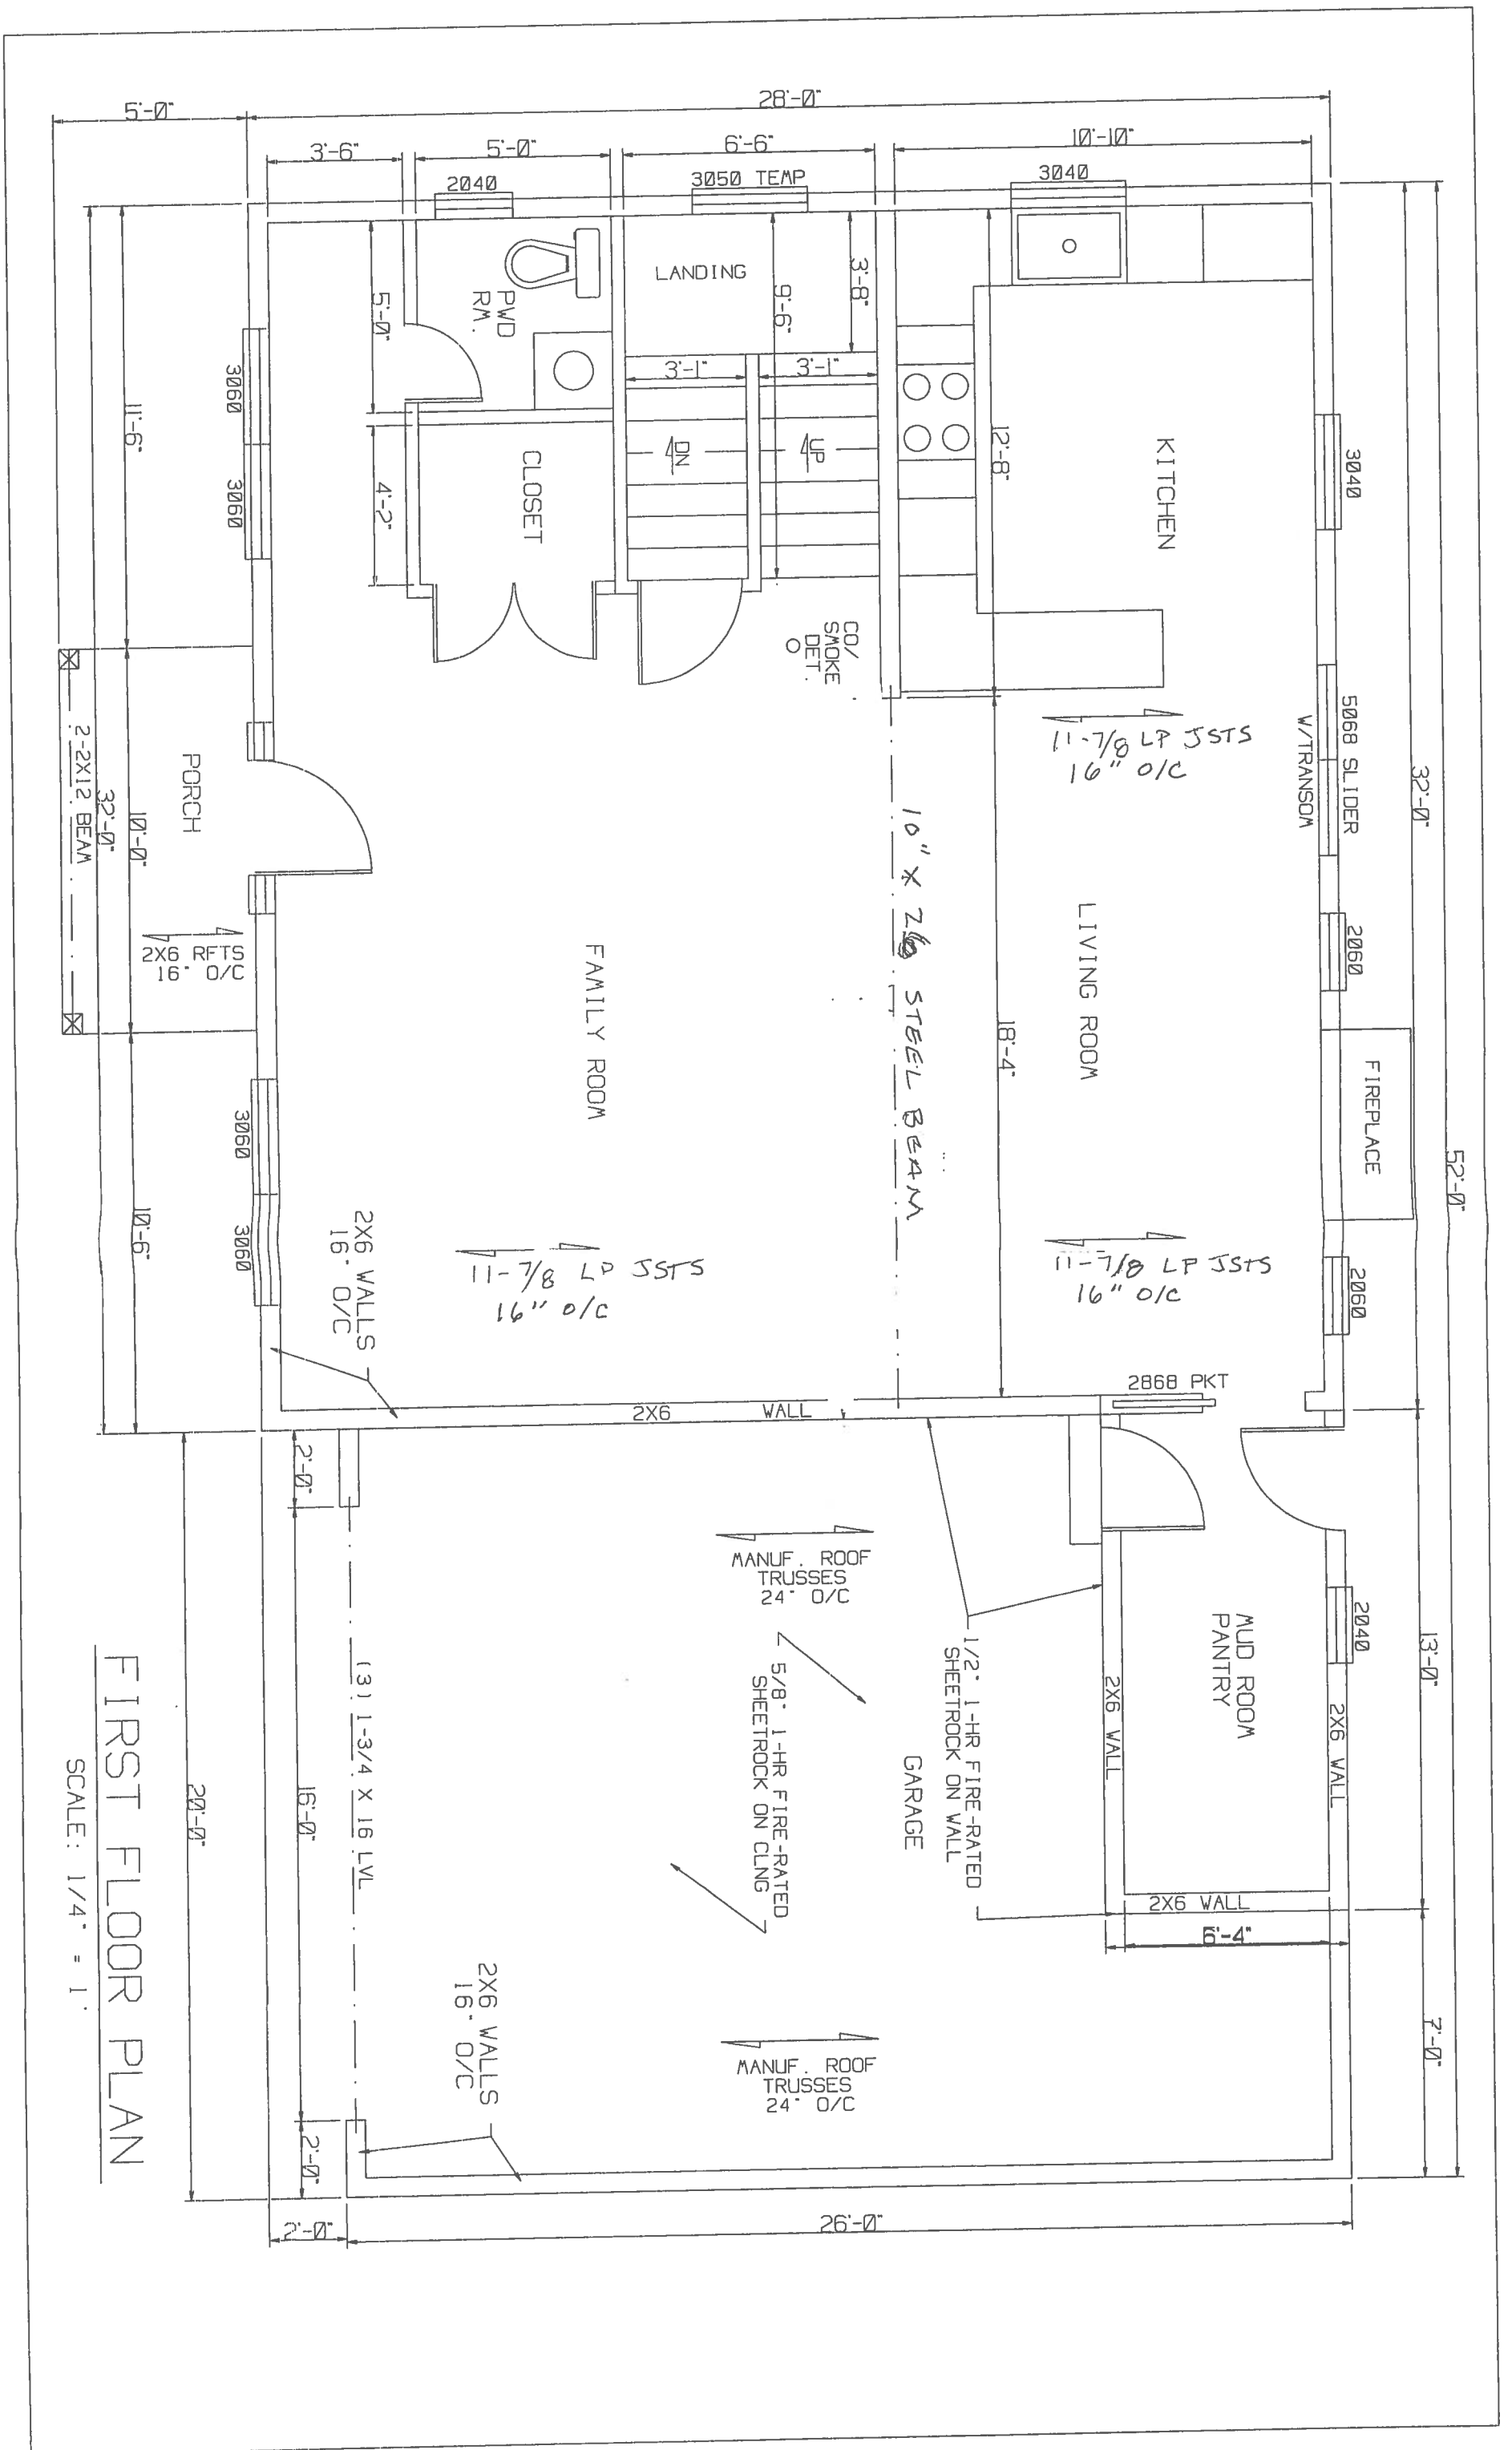


FIRST FLOOR PLAN

SCALE: 1/4" = 1'

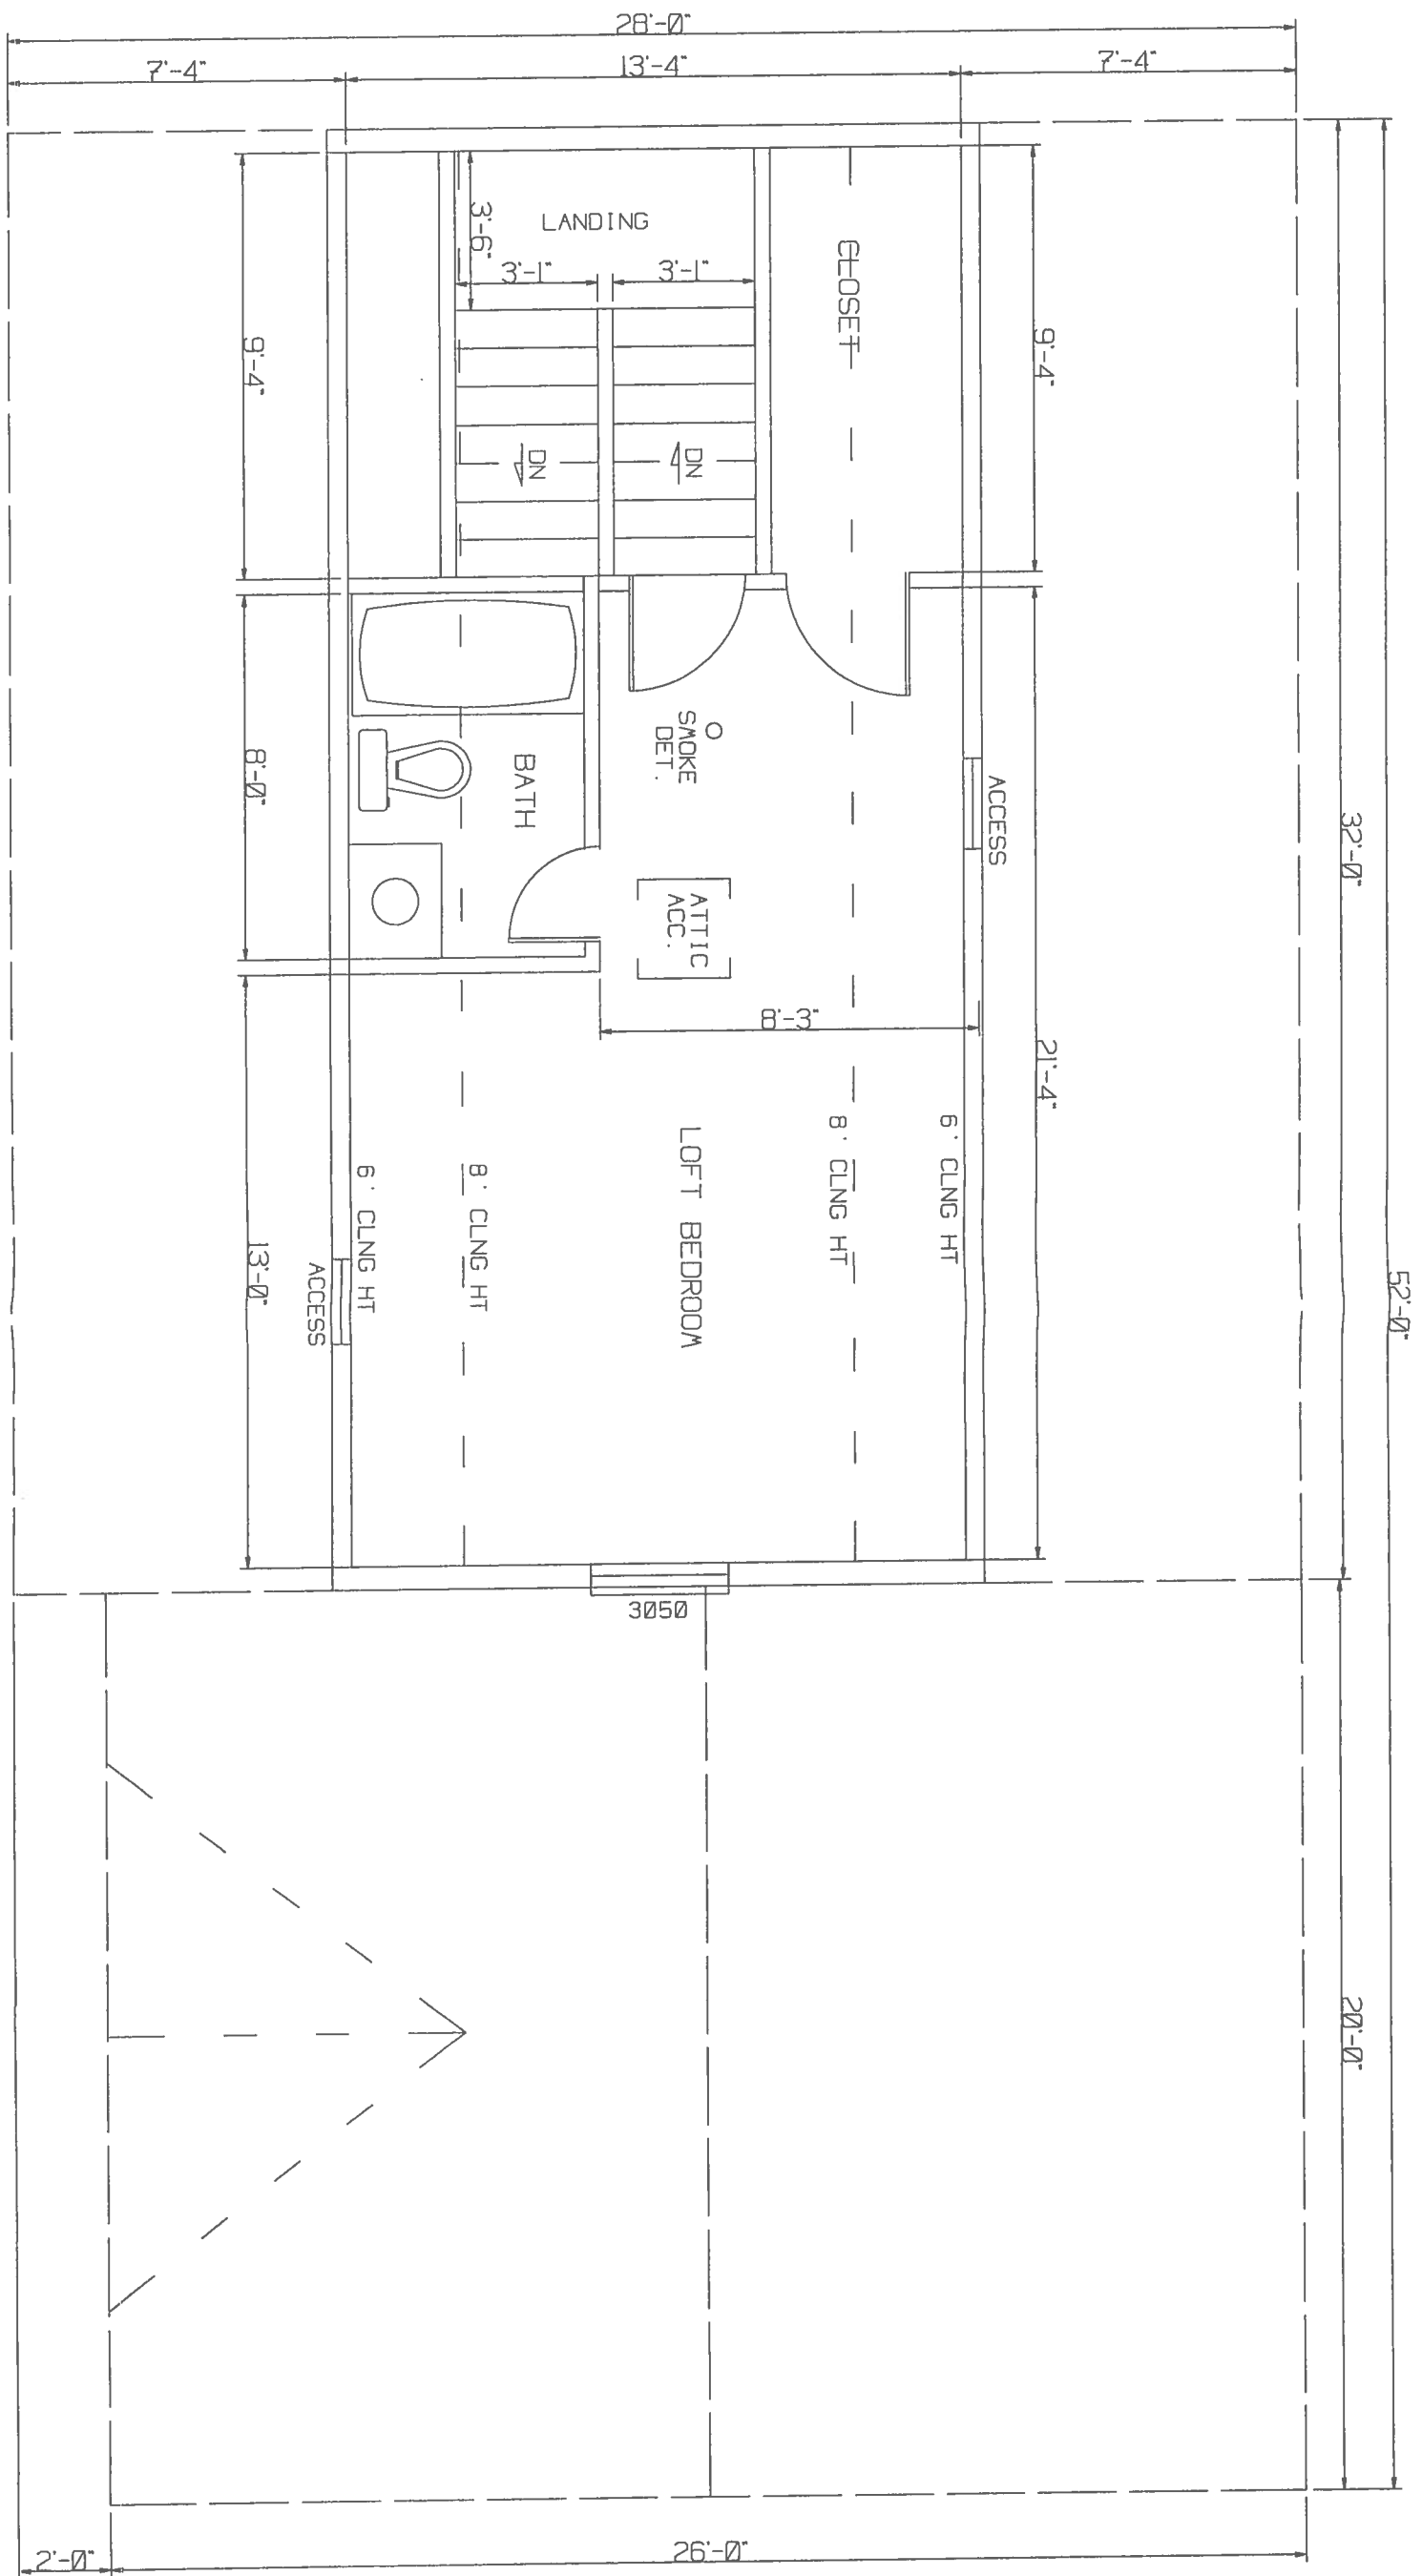

THIRD FLOOR PLAN


SCALE: 1/4" = 1'

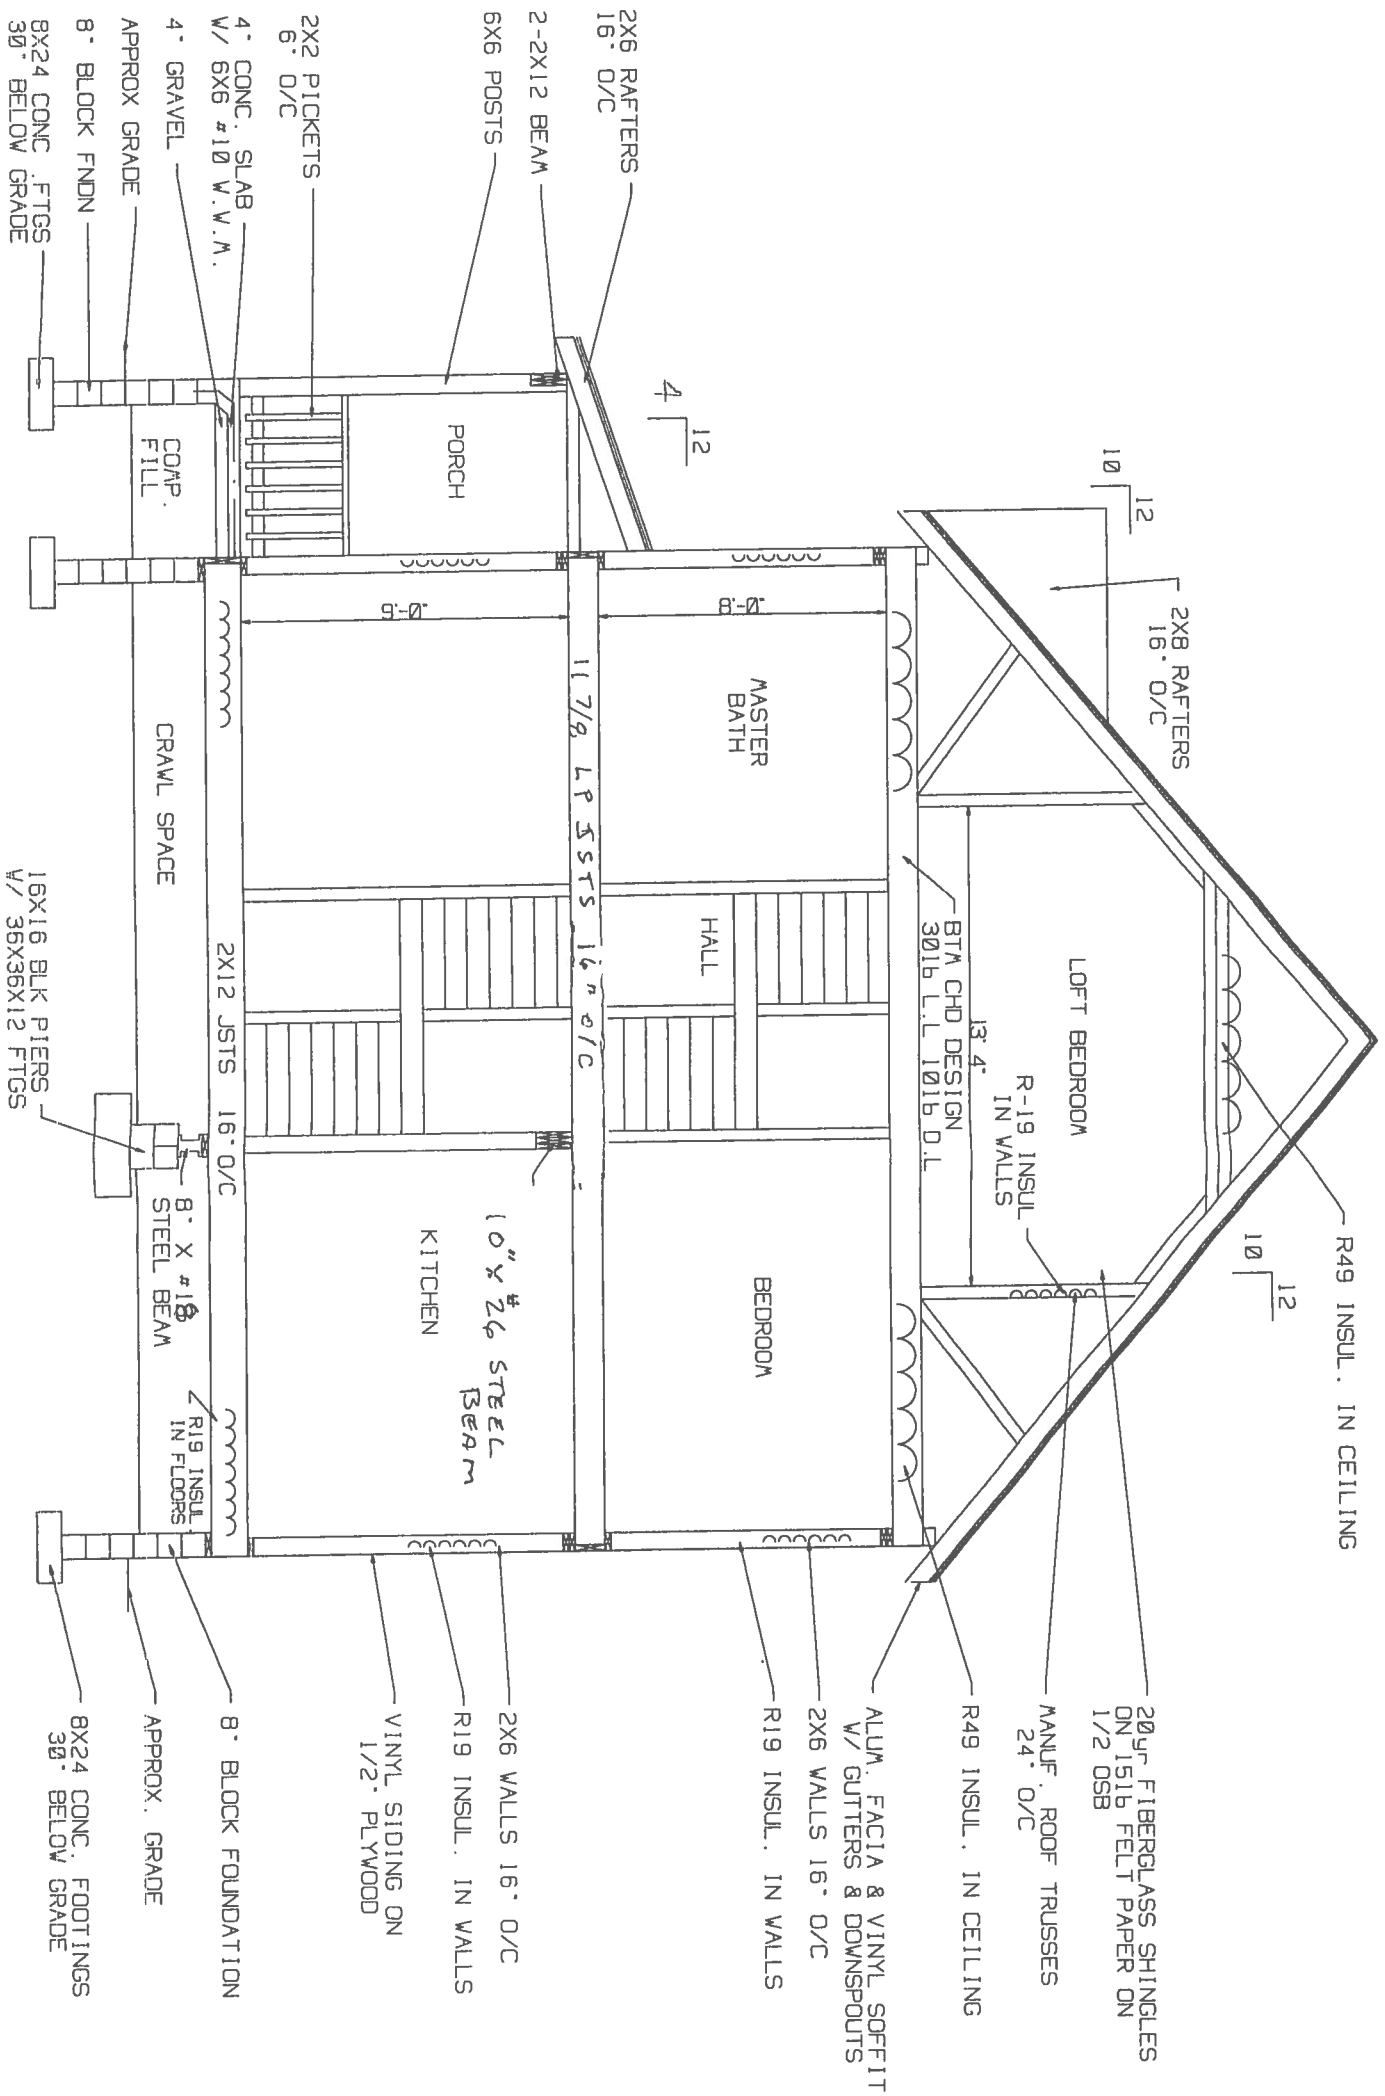

SECTION VIEW

SCALE: 3/16" = 1'

NOTE: CRAWL SPACE & GARAGE SLAB GRADE TO BE HIGHER THAN EXT. GRADE

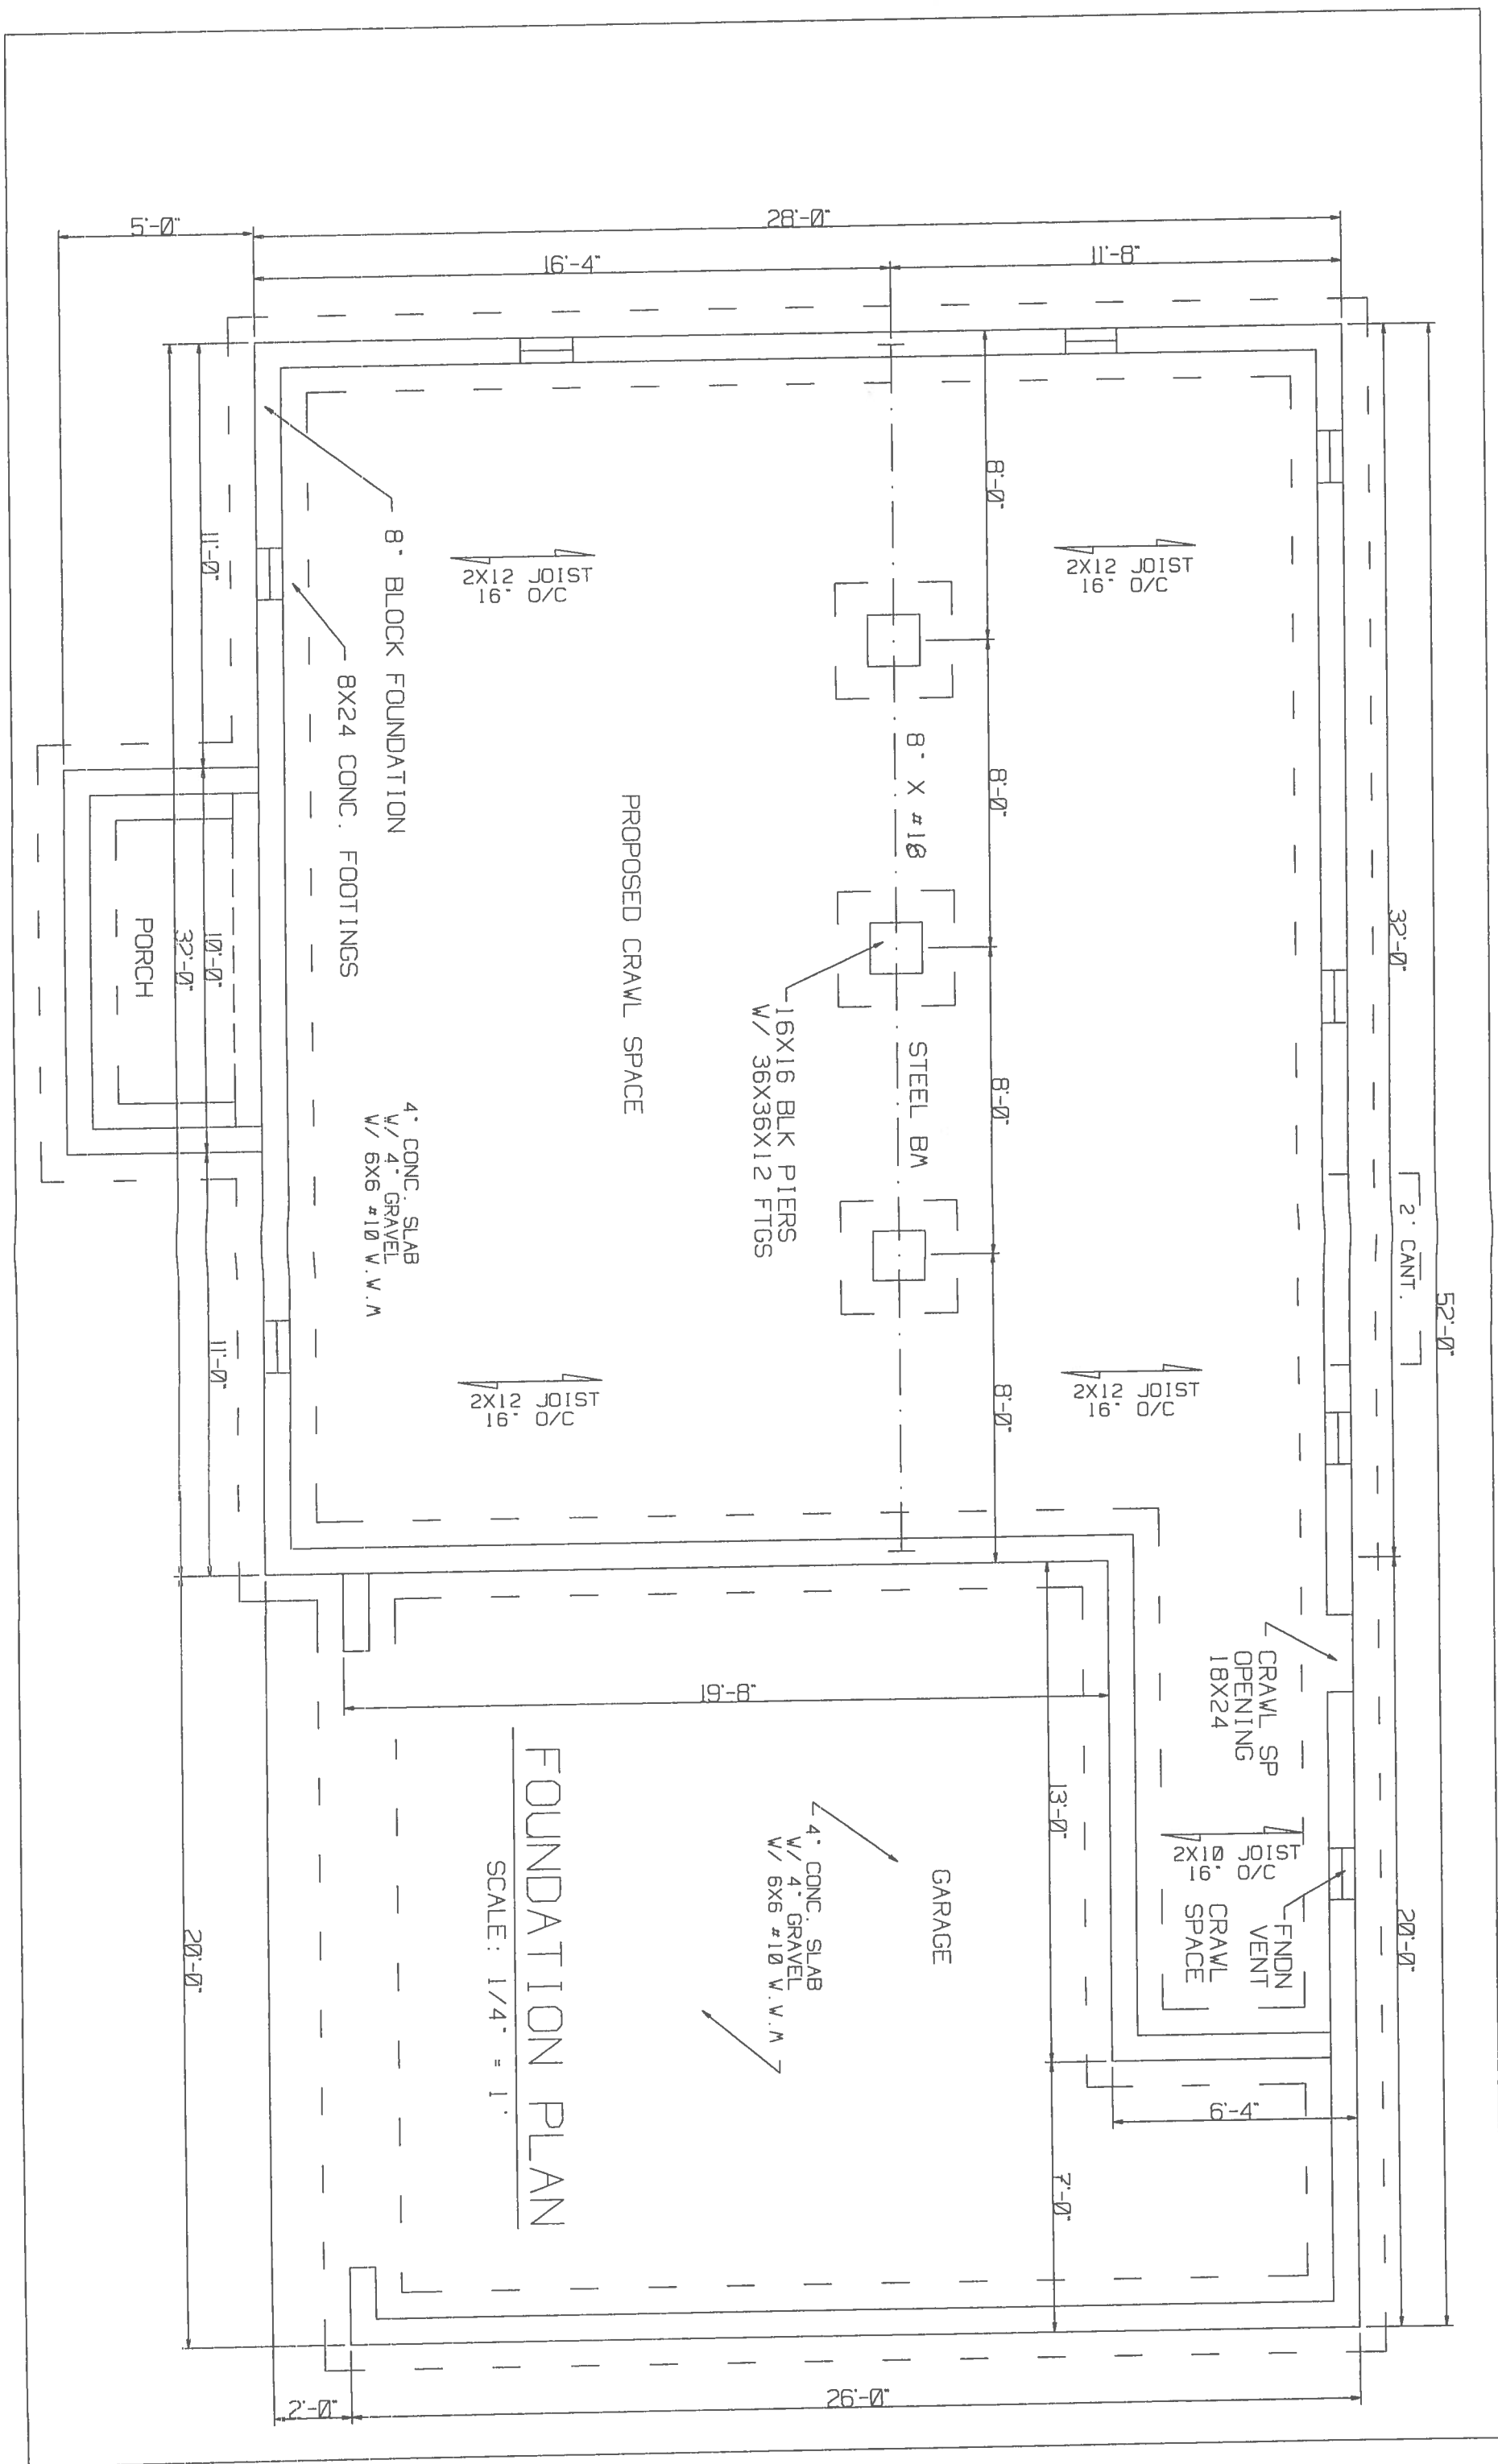

FOUNDATION PLAN

SCALE: 1/4" = 1'

8" BLOCK FOUNDATION
8X24 CONC. FOOTINGS

4" CONC. SLAB
W/ 4" GRAVEL
W/ 6X6 #10 V.V.M

PROPOSED CRAWL SPACE

GARAGE

4" CONC. SLAB
W/ 4" GRAVEL
W/ 6X6 #10 V.V.M

STEEL BM

16X16 BLK PIERS
W/ 36X36X12 FTGS

8" X #18

CRAWL SP
OPENING
18X24

FNDN
VENT
15" X 15"
8" X 8"
CRAWL
SPACE

2X12 JOIST
16" O/C

2X12 JOIST
16" O/C

2X12 JOIST
16" O/C

2X12 JOIST
16" O/C

PORCH

32'-0"

52'-0"

20'-0"

5'-0"

28'-0"

11'-8"

16'-4"

11'-0"

8'-0"

8'-0"

8'-0"

8'-0"

10'-0"

32'-0"

11'-0"

20'-0"

2'-0"

26'-0"

10'-0"

13'-0"

7'-0"

0'-4"