


FRONT VIEW

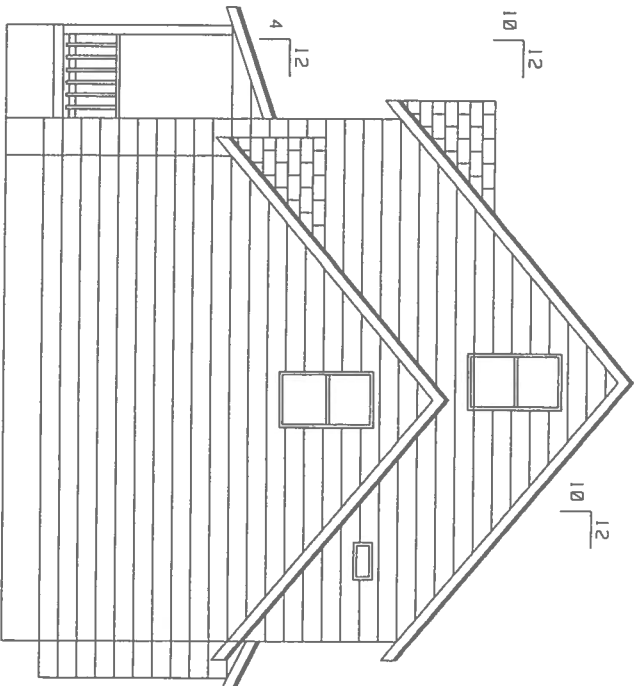


RIGHT VIEW


ELEVATION VIEWS

SCALE: 1/8" = 1'


28X52F19.DWG
(07/24/19)

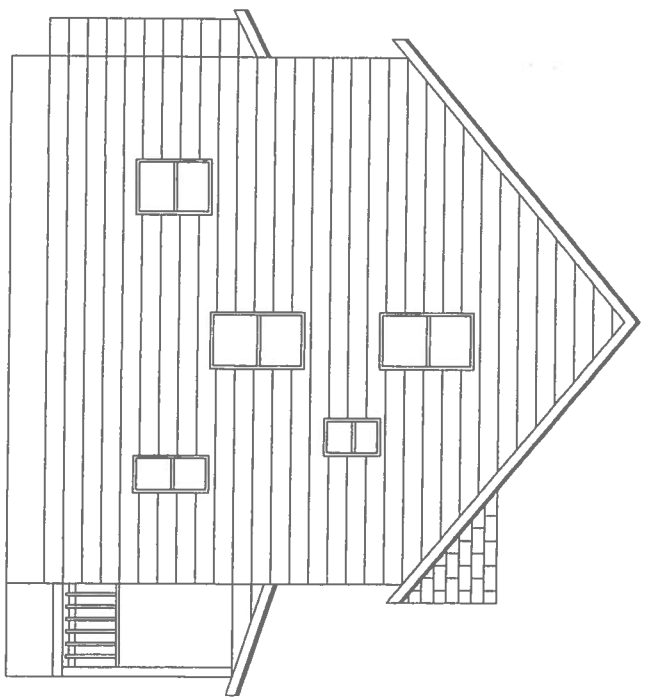

LEFT VIEW

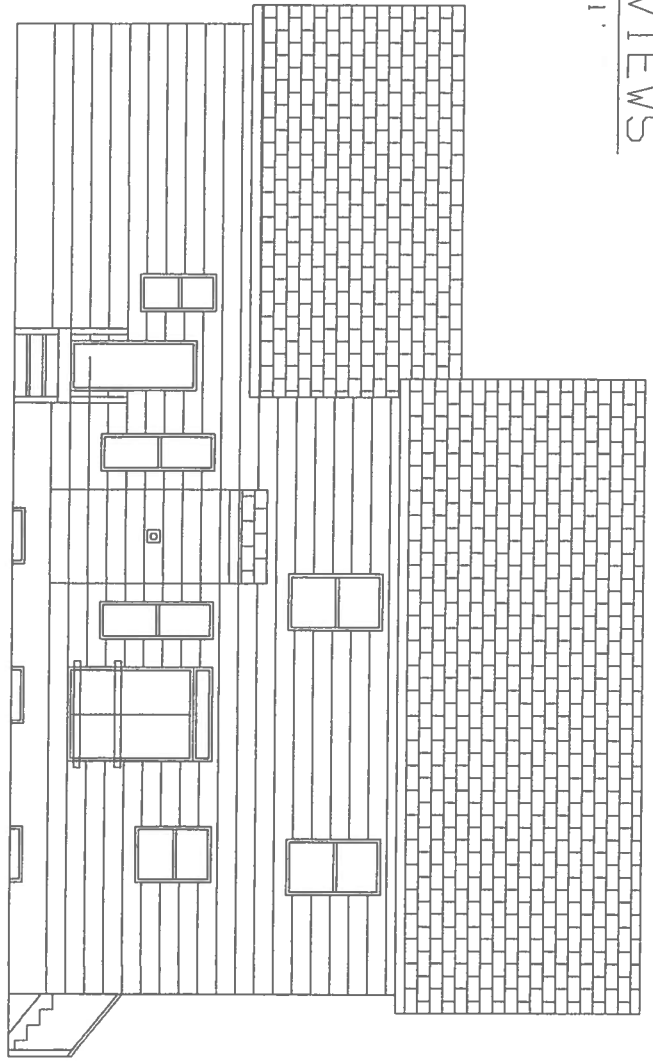


REAR VIEW

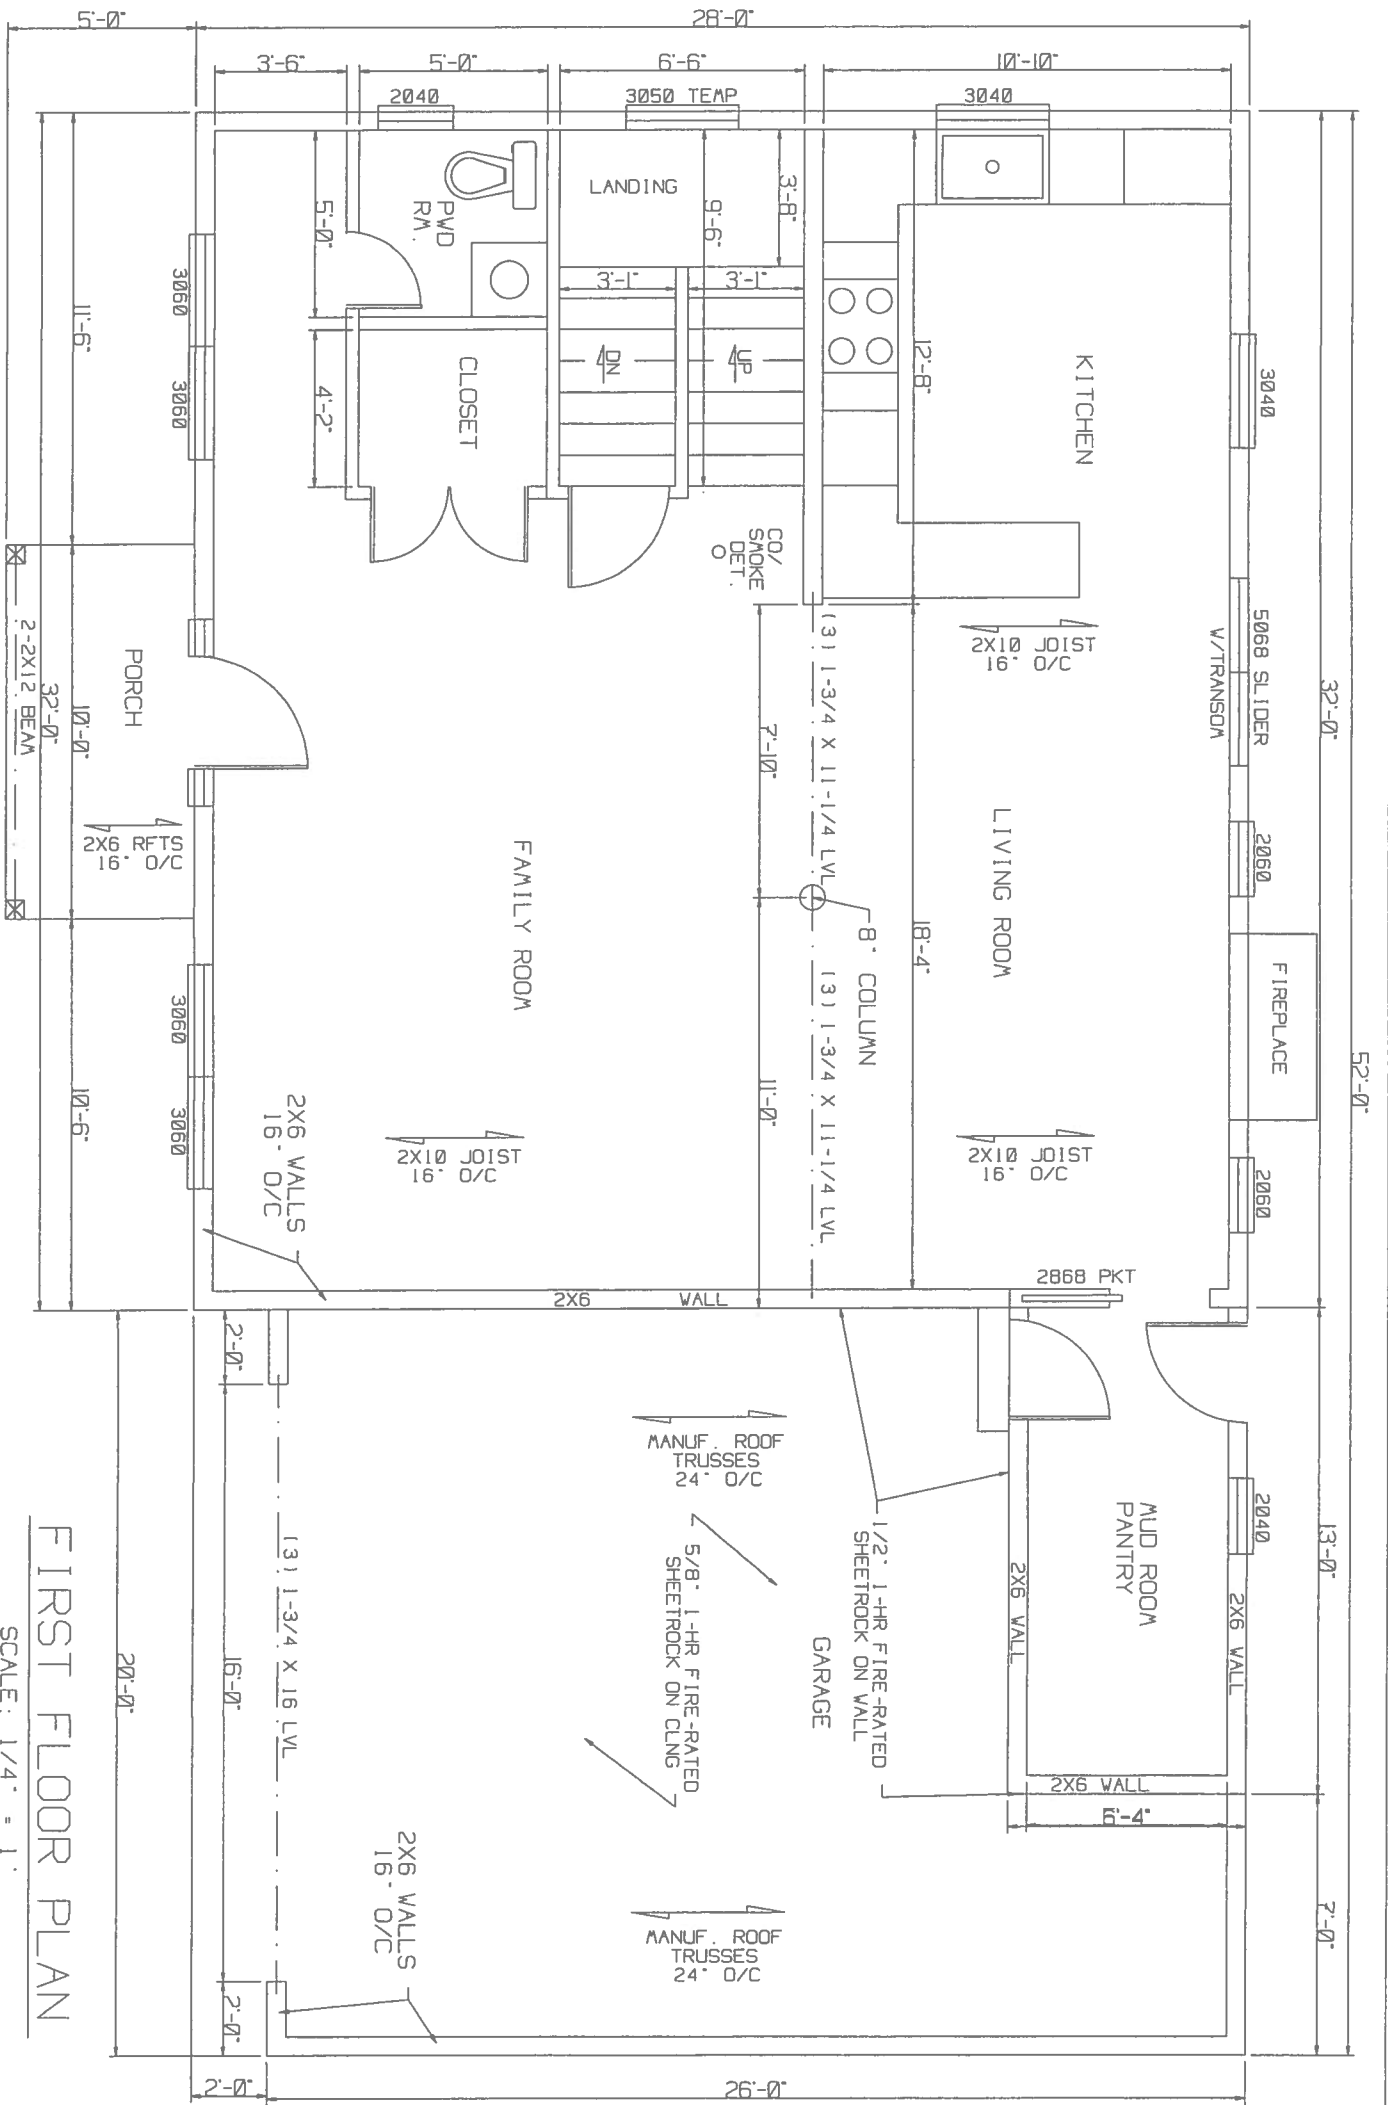


FIRST FLOOR PLAN

SCALE: 1/4" = 1'

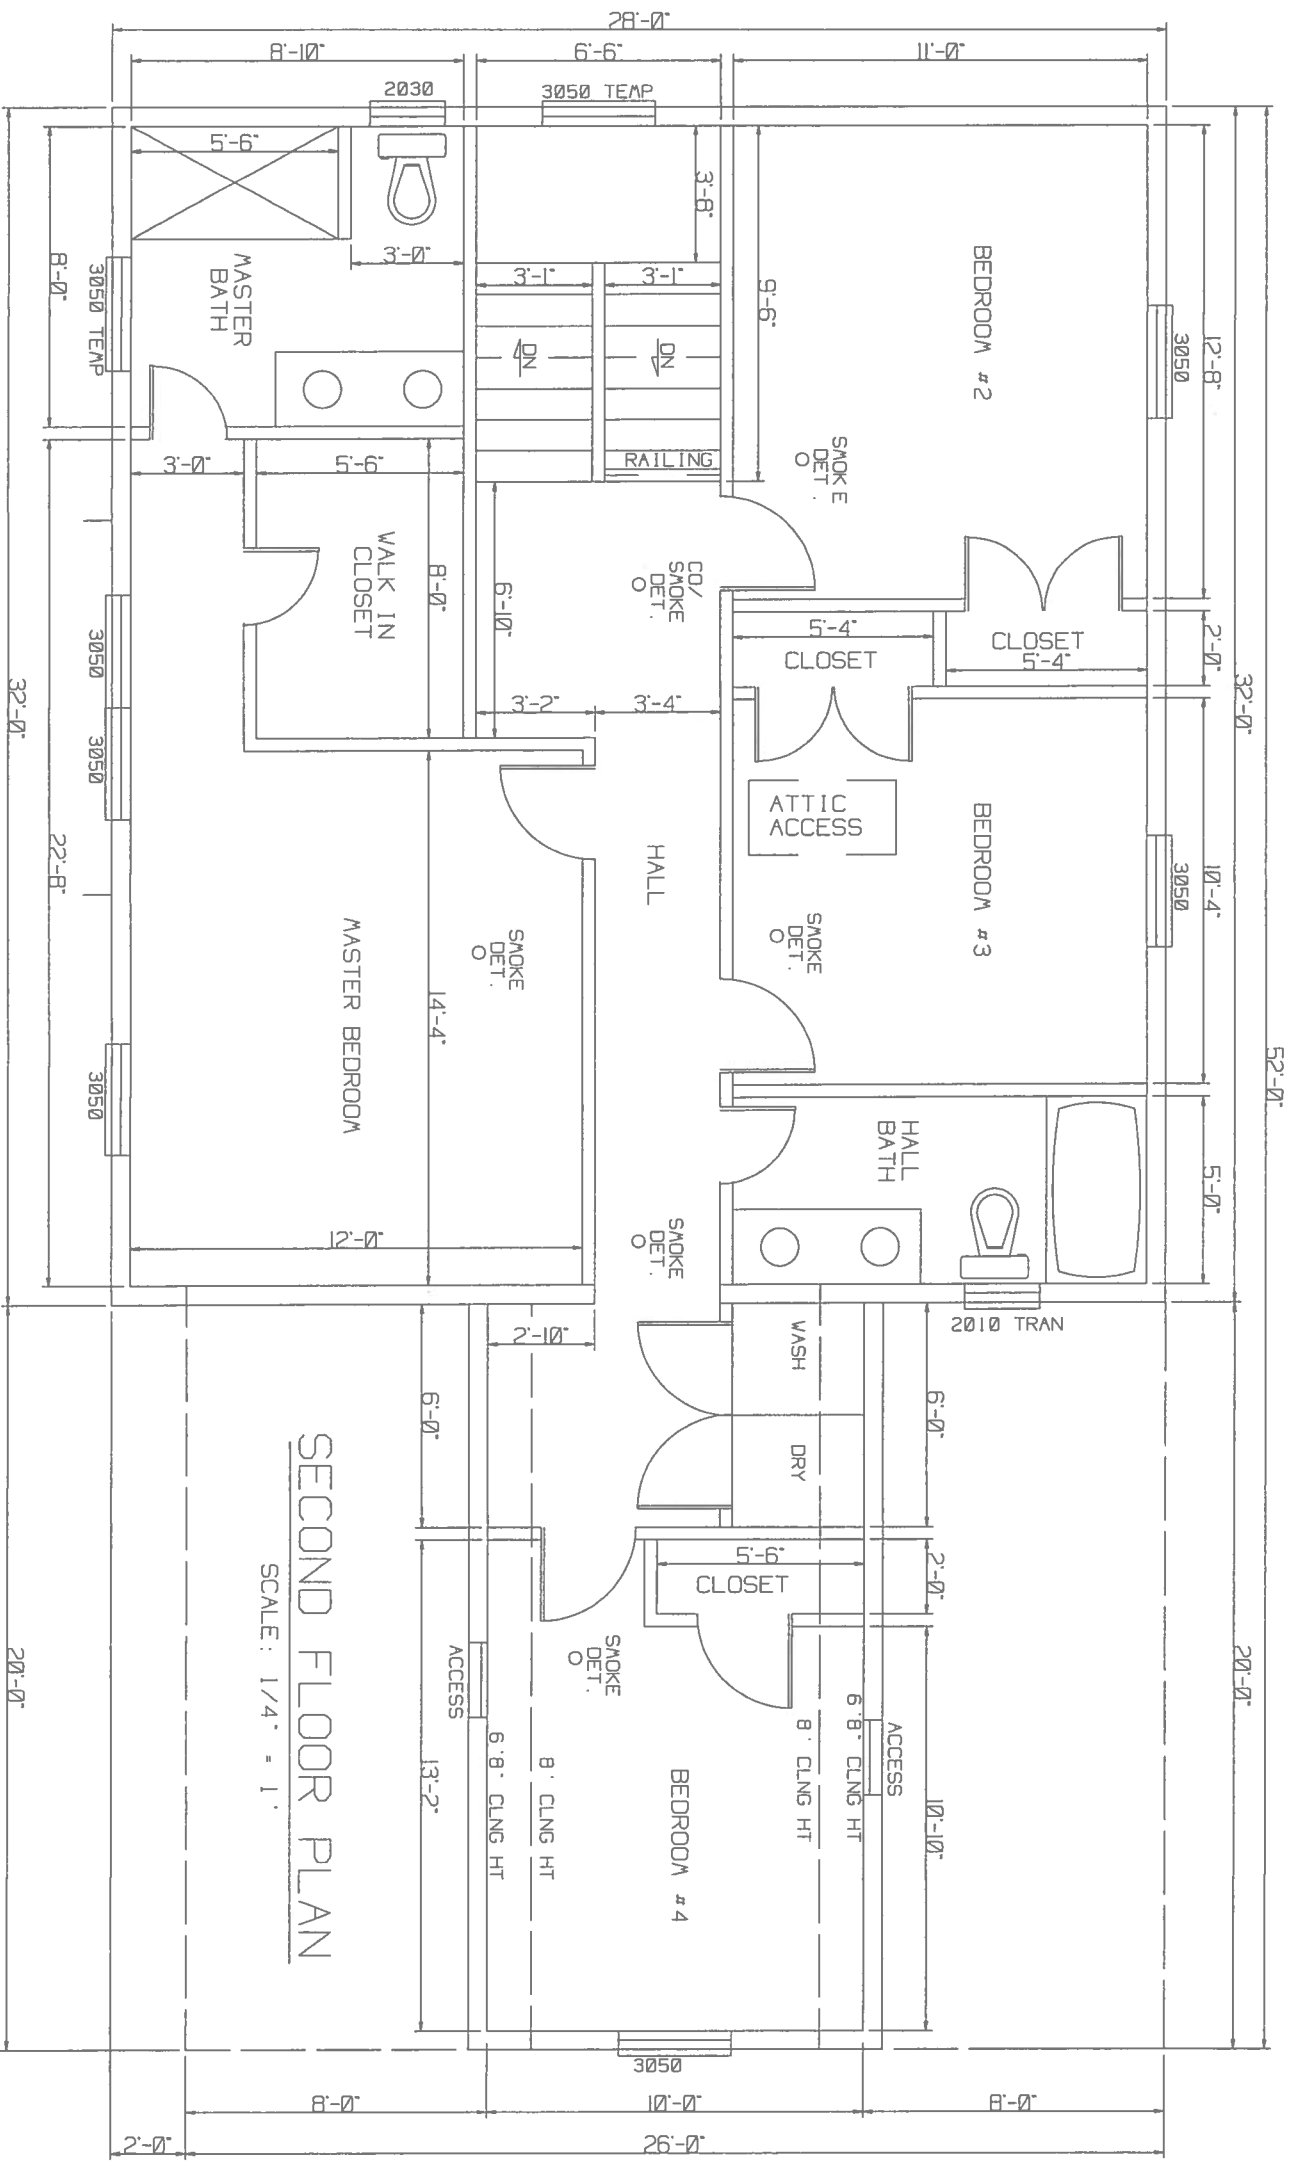


SECOND FLOOR PLAN
SCALE: 1/4" = 1'

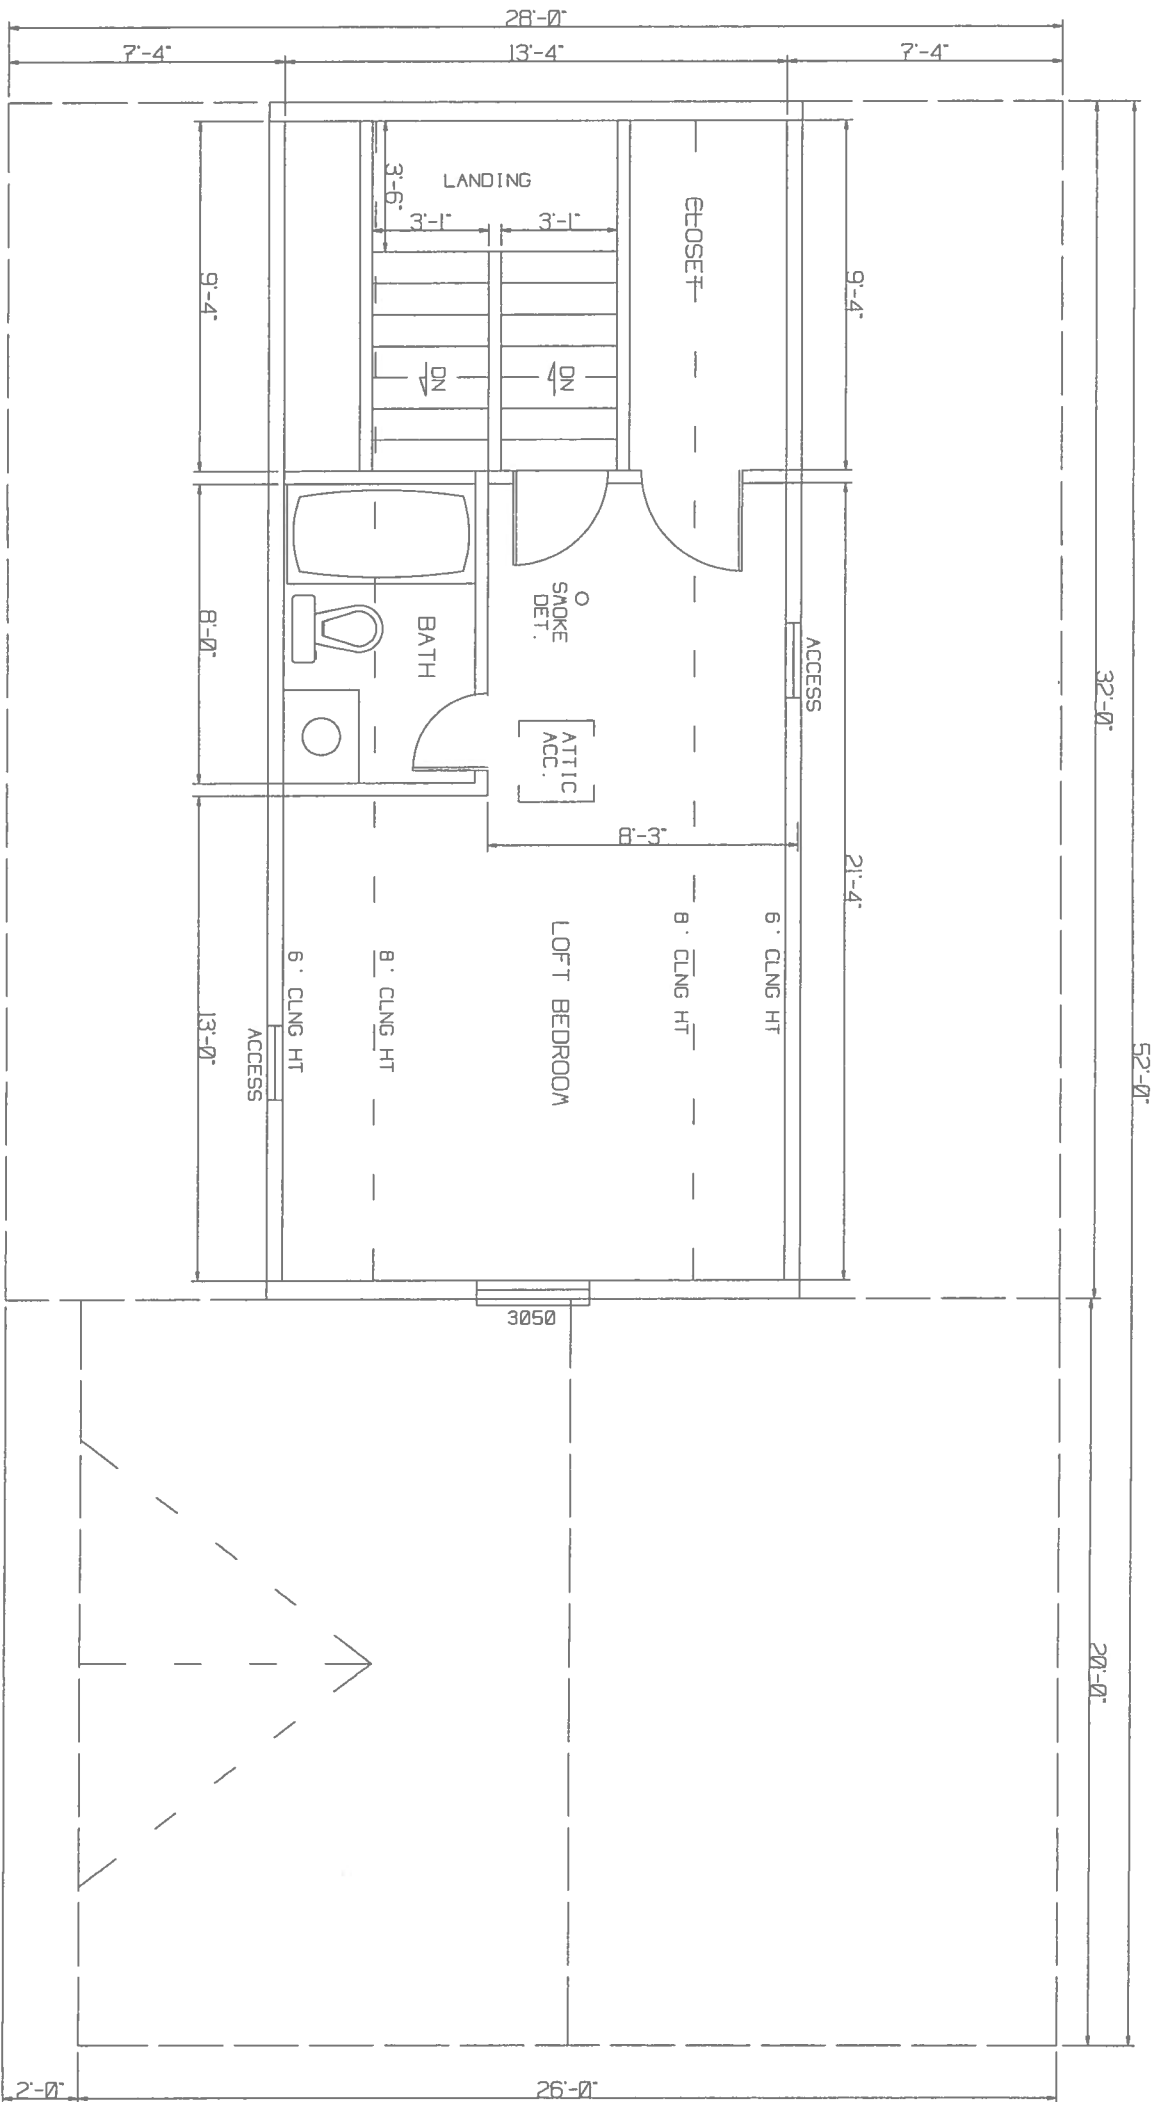

THIRD FLOOR PLAN

SCALE: 1/4" = 1'

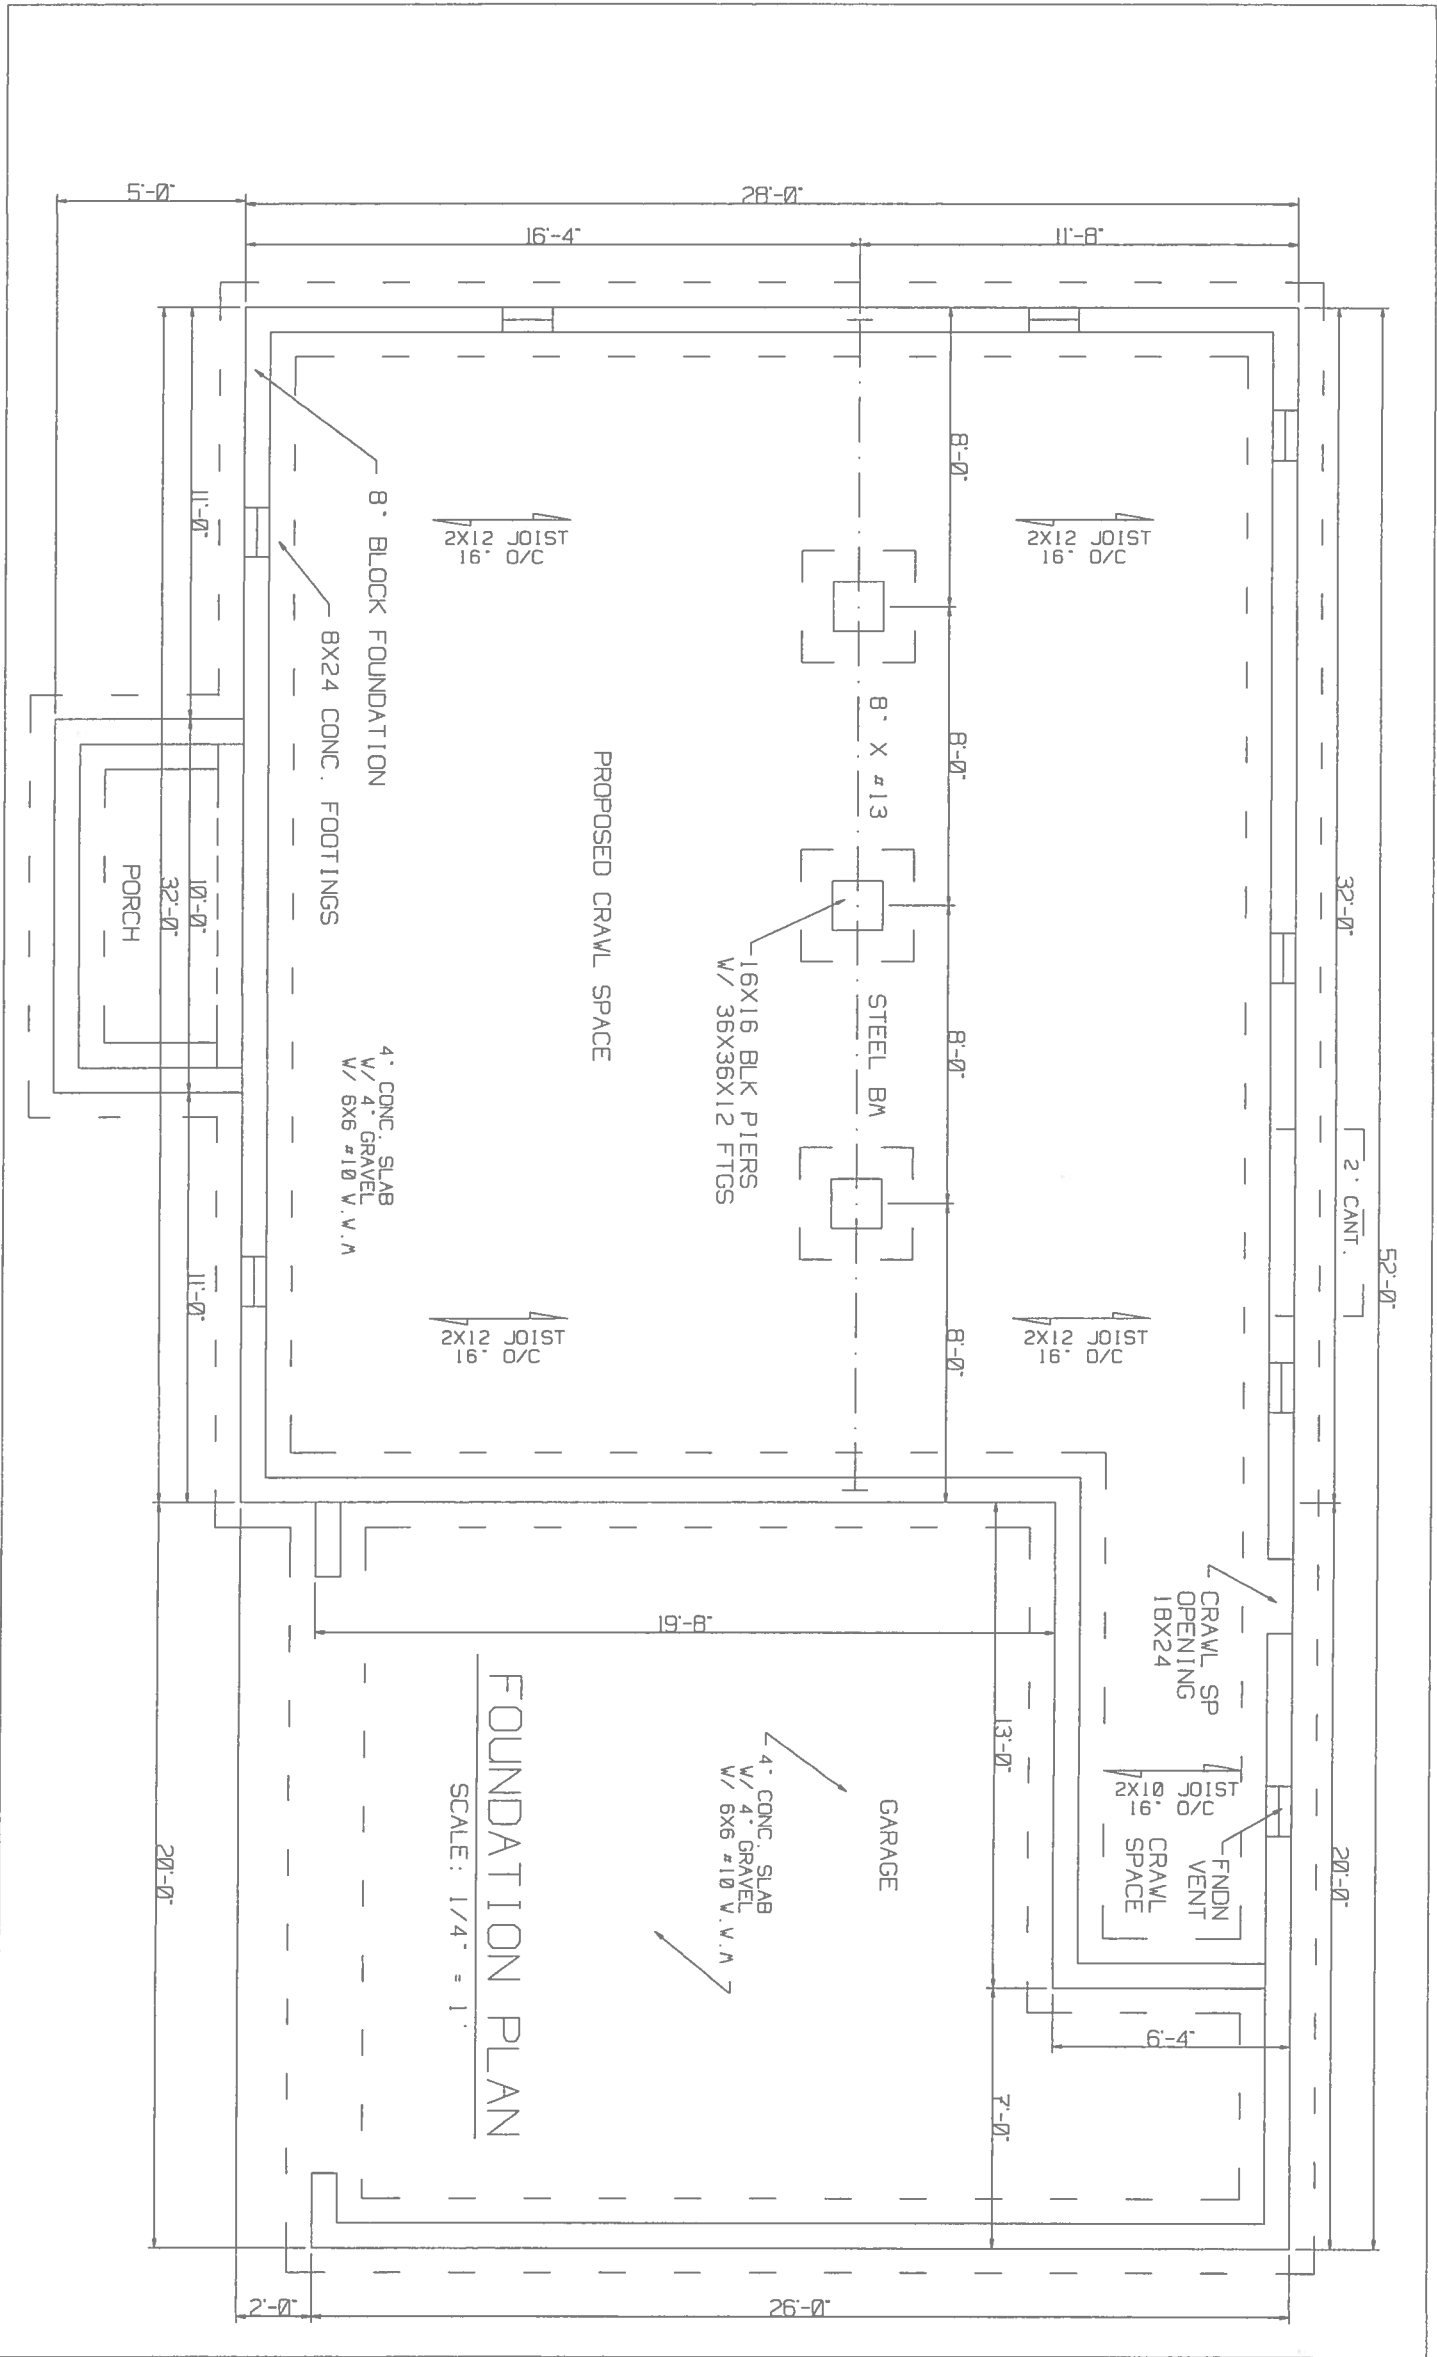

5'-0"

28'-0"

16'-4"

11'-8"

11'-0"

8" BLOCK FOUNDATION

8X24 CONC. FOOTINGS

2X12 JOIST
16" O/C

2X12 JOIST
16" O/C

PROPOSED CRAWL SPACE

8" X 13

STEEL BM

16X16 BLK PIERS
W/ 36X36X12 FTGS

4" CONC. SLAB
W/ 4" GRAVEL
W/ 6X6 #10 V.V.A

10'-0"
3'-0"
PORCH

11'-0"

11'-0"

2X12 JOIST
16" O/C

2X12 JOIST
16" O/C

32'-0"

2" CANT.

52'-0"

8'-0"

FOUNDATION PLAN

SCALE: 1/4" = 1'

GARAGE

4" CONC. SLAB
W/ 4" GRAVEL
W/ 6X6 #10 V.V.A

CRAWL SP
OPENING
18X24

FNDN
VENT
CRAWL
SPACE

13'-0"


6'-4"

7'-0"

20'-0"

2'-0"

26'-0"

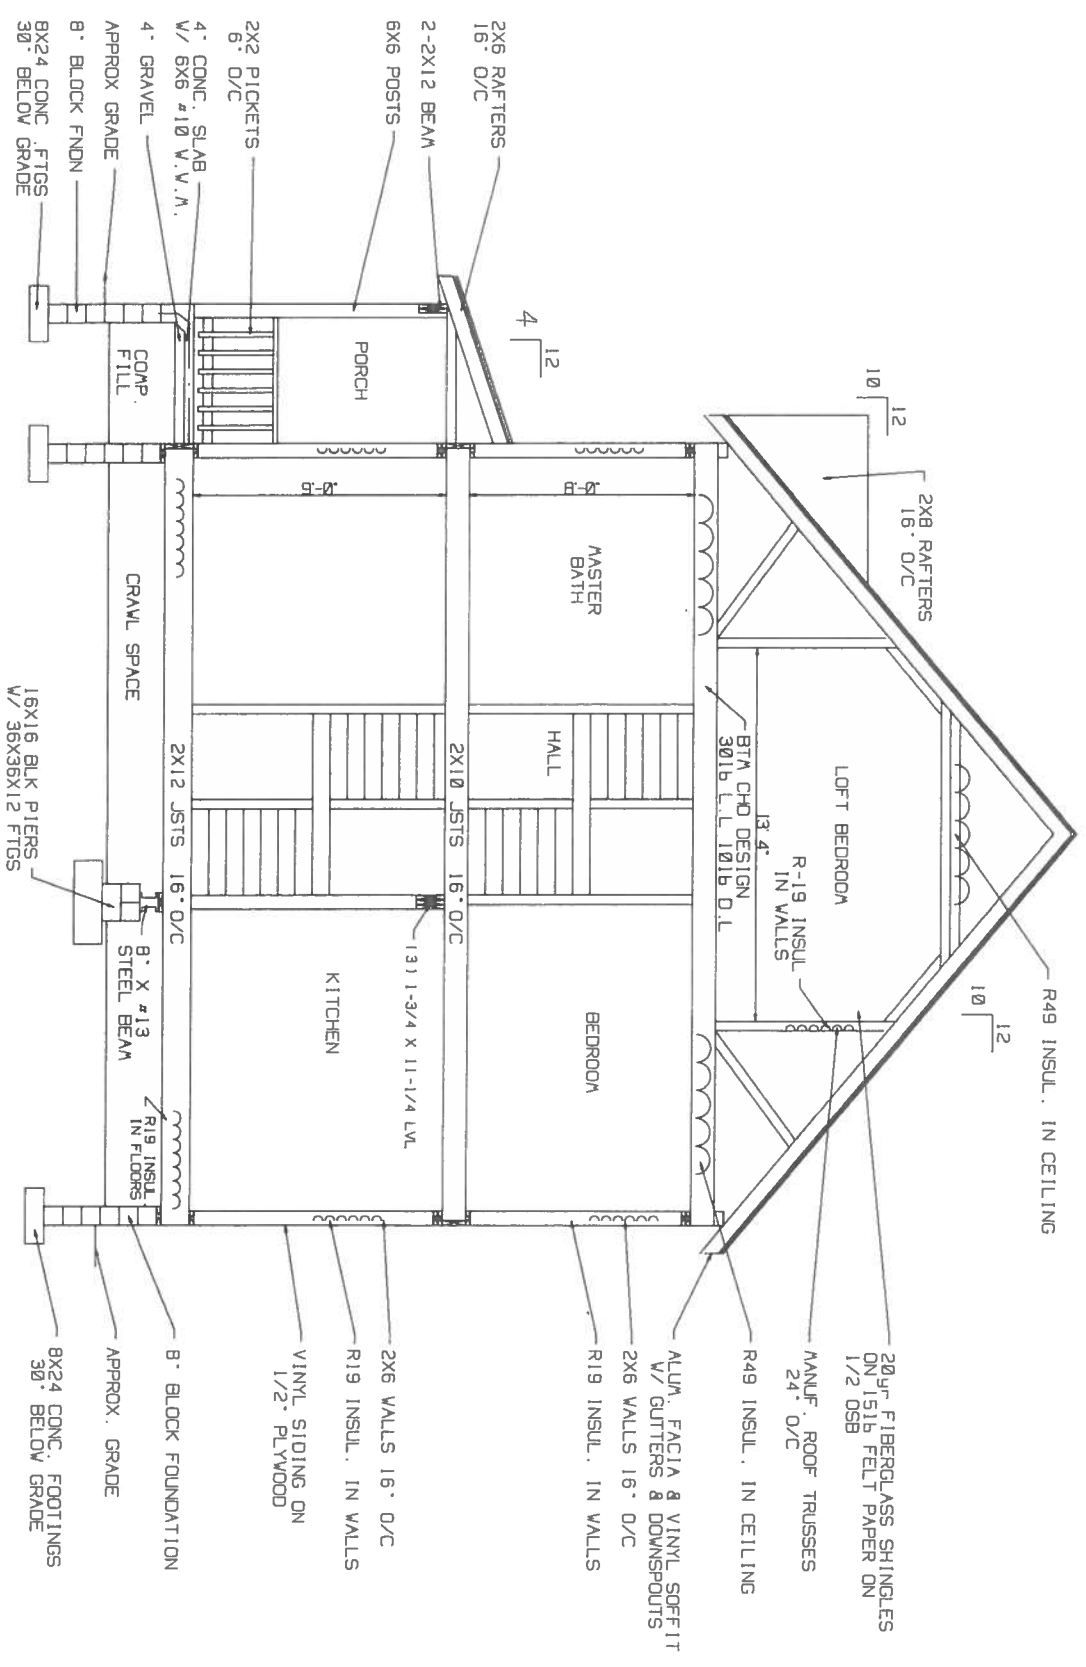

SECTION VIEW

SCALE: 3/16" = 1'

NOTE: CRAWL SPACE & GARAGE SLAB GRADE TO BE HIGHER THAN EXT. GRADE