


FRONT VIEW

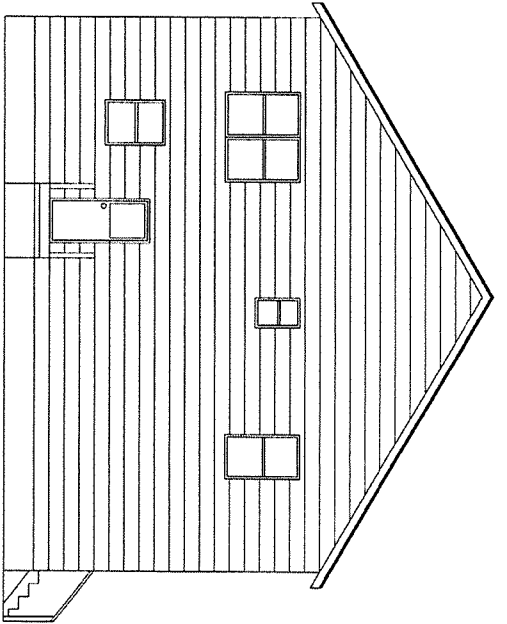


REAR VIEW


ELEVATION VIEWS

SCALE: 1/8" = 1'



37X35F02.DWG
(03/27/23)

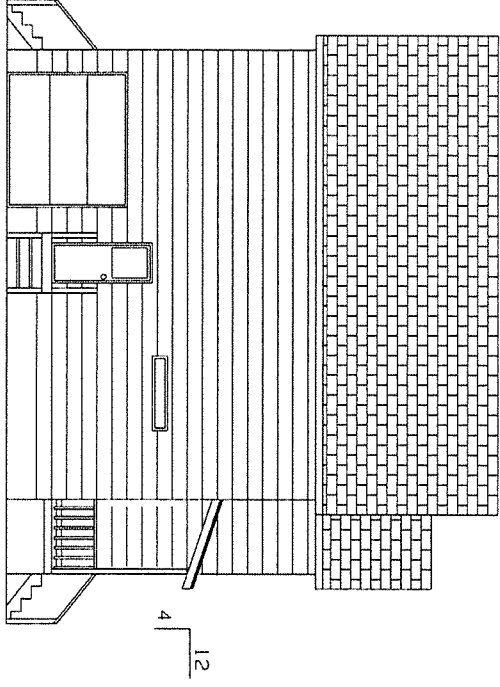


LEFT VIEW

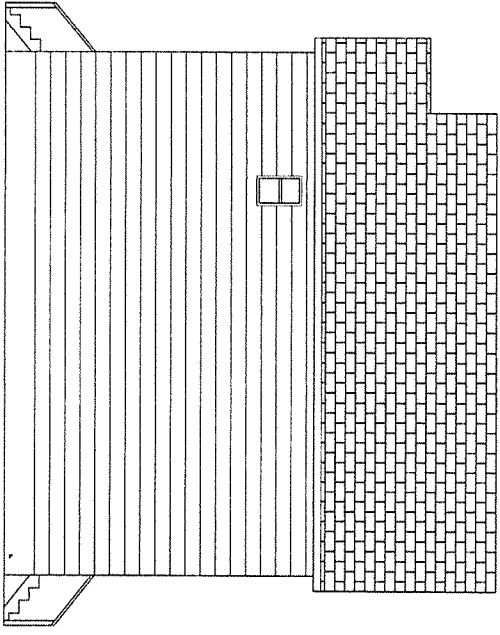


RIGHT VIEW

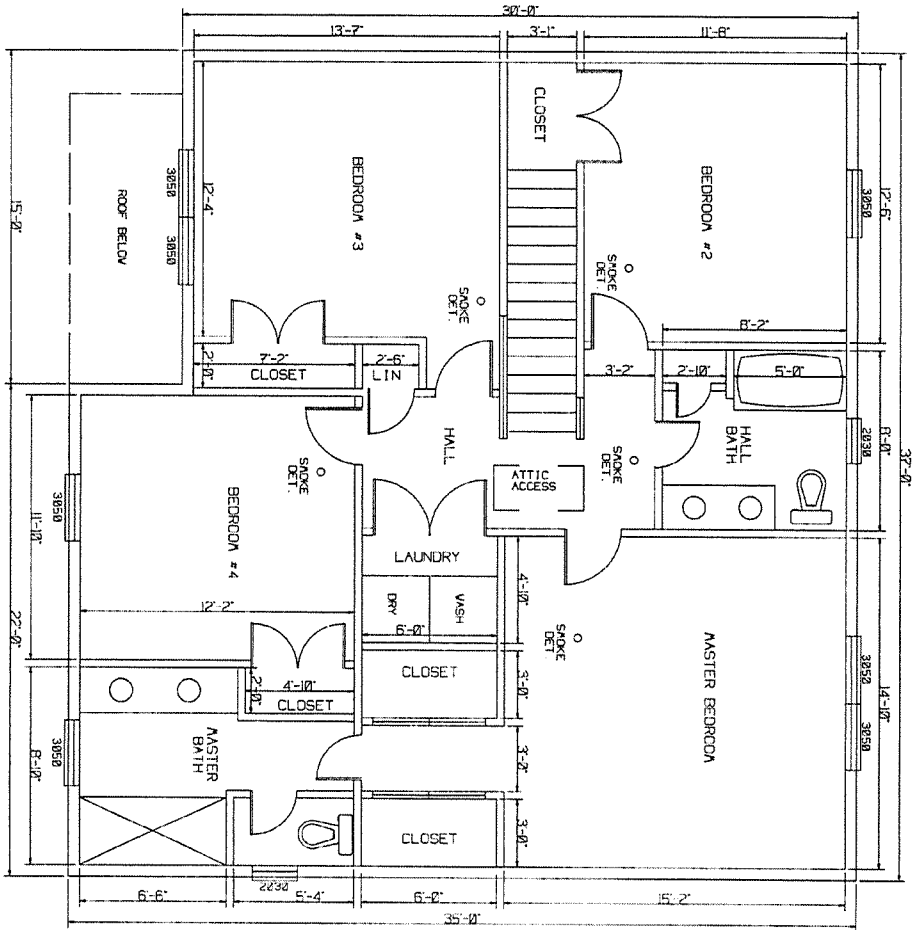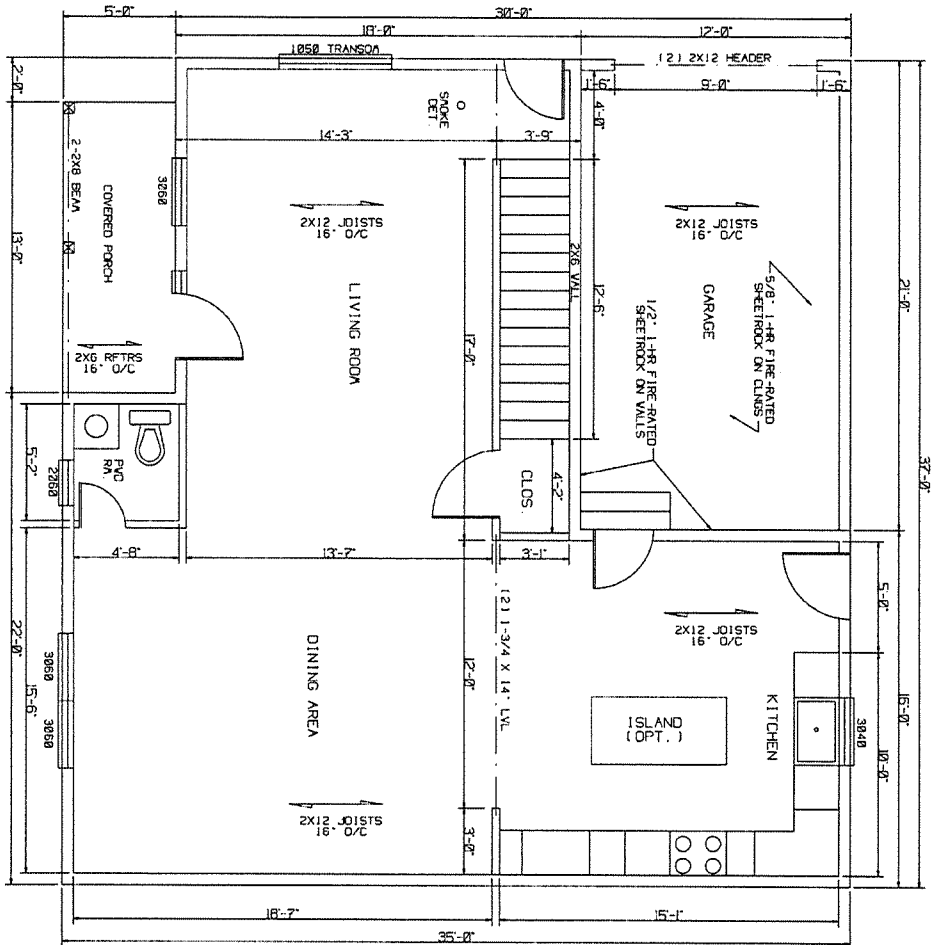

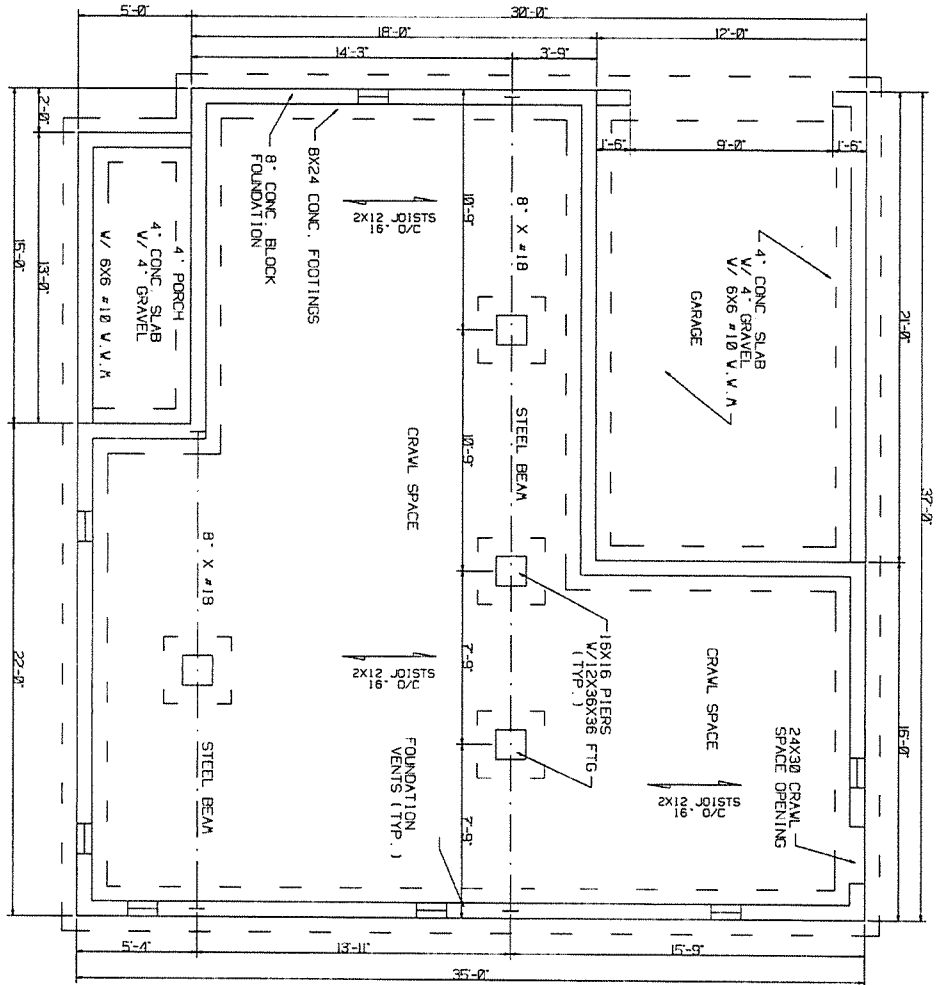

FOUNDATION PLAN

SCALE: 3/16" = 1'

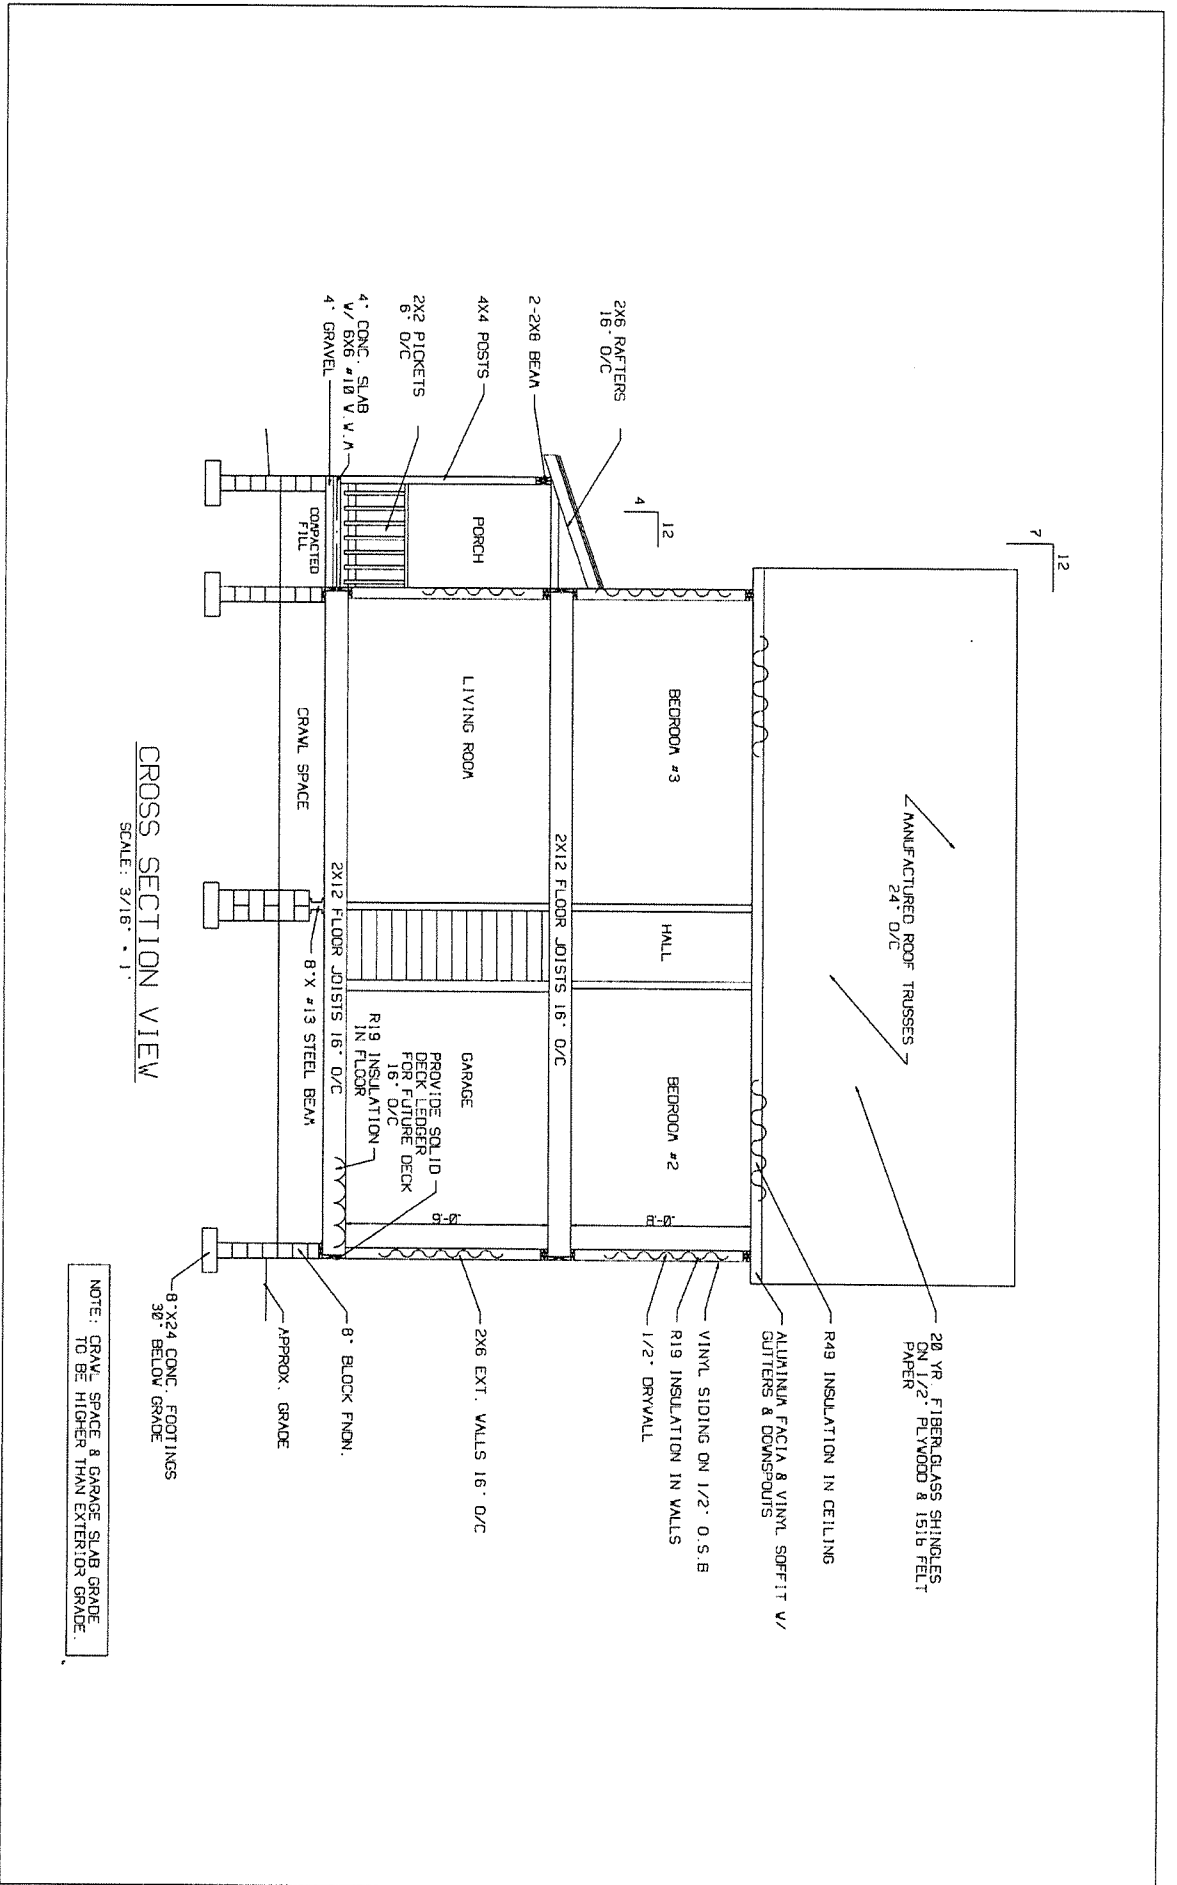

CROSS SECTION VIEW

SCALE: 3/16" = 1'