


FRONT VIEW

LEFT VIEW

ELEVATION VIEWS


SCALE: 1/8" = 1'
 28X52P17 DWG
 (03/15/19)

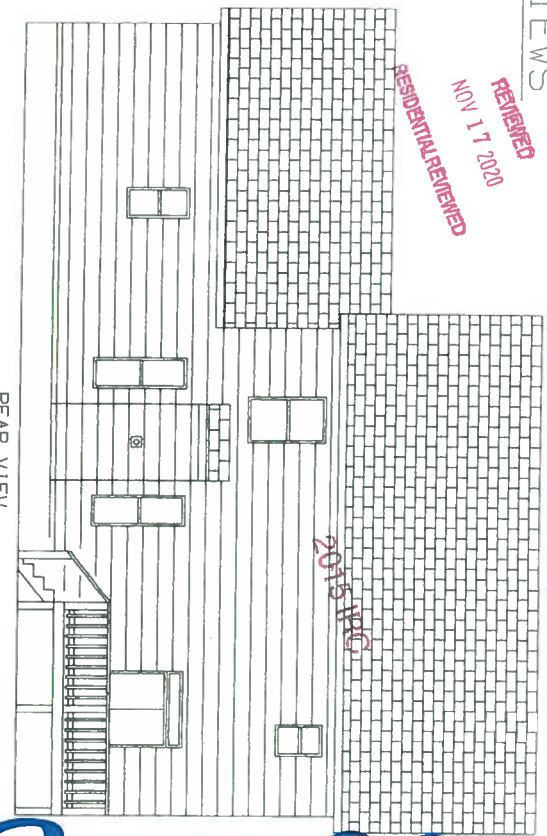

REAR VIEW

RESIDENTIAL REVIEWED
 NOV 17 2020

2015 IPC

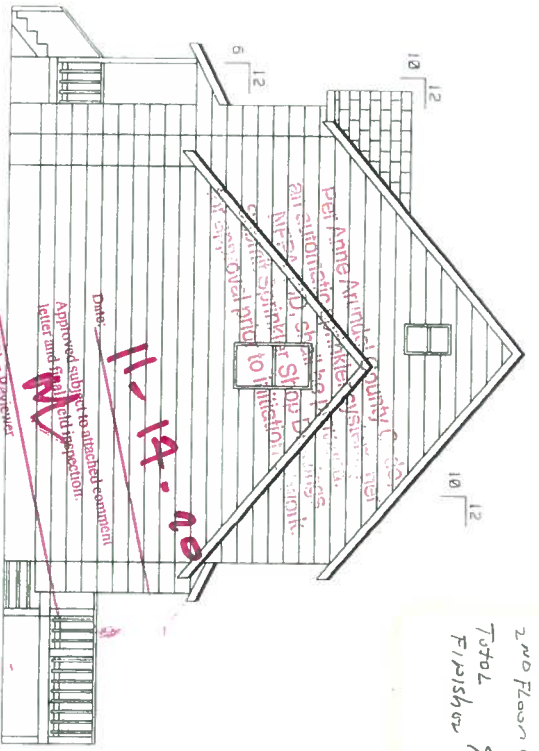


RIGHT SIDE VIEW

Date: 11-14-20
 Approved subject to attached contractual letter and final field inspection.

Per Anne April 24, 2019
 all information contained herein is for informational purposes only

1st Row of 734
 2nd Floor of 576
 Total 1310
 Finisher 2020


BOZ389721 INSP

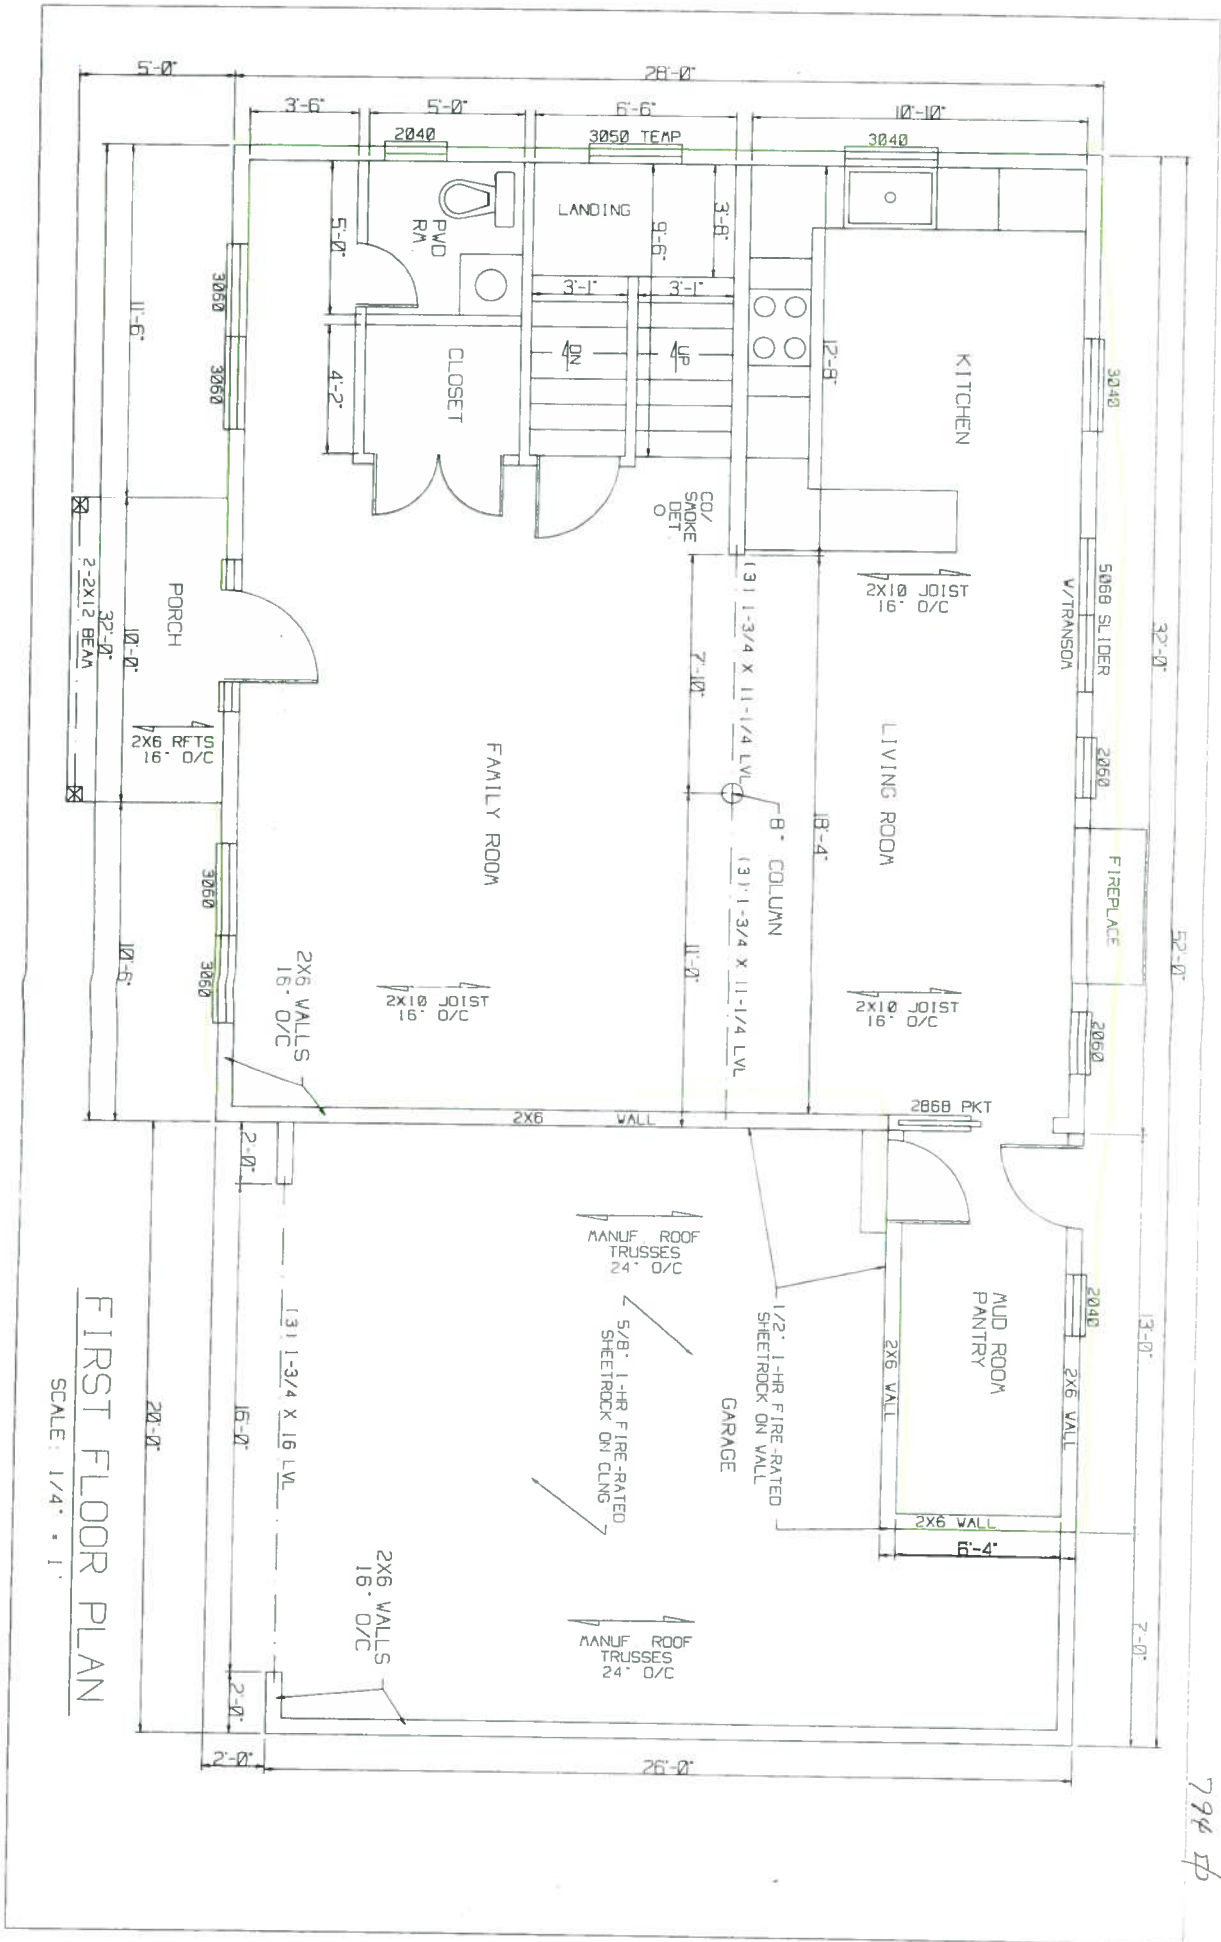

FIRST FLOOR PLAN

SCALE: 1/4" = 1'

794 fb

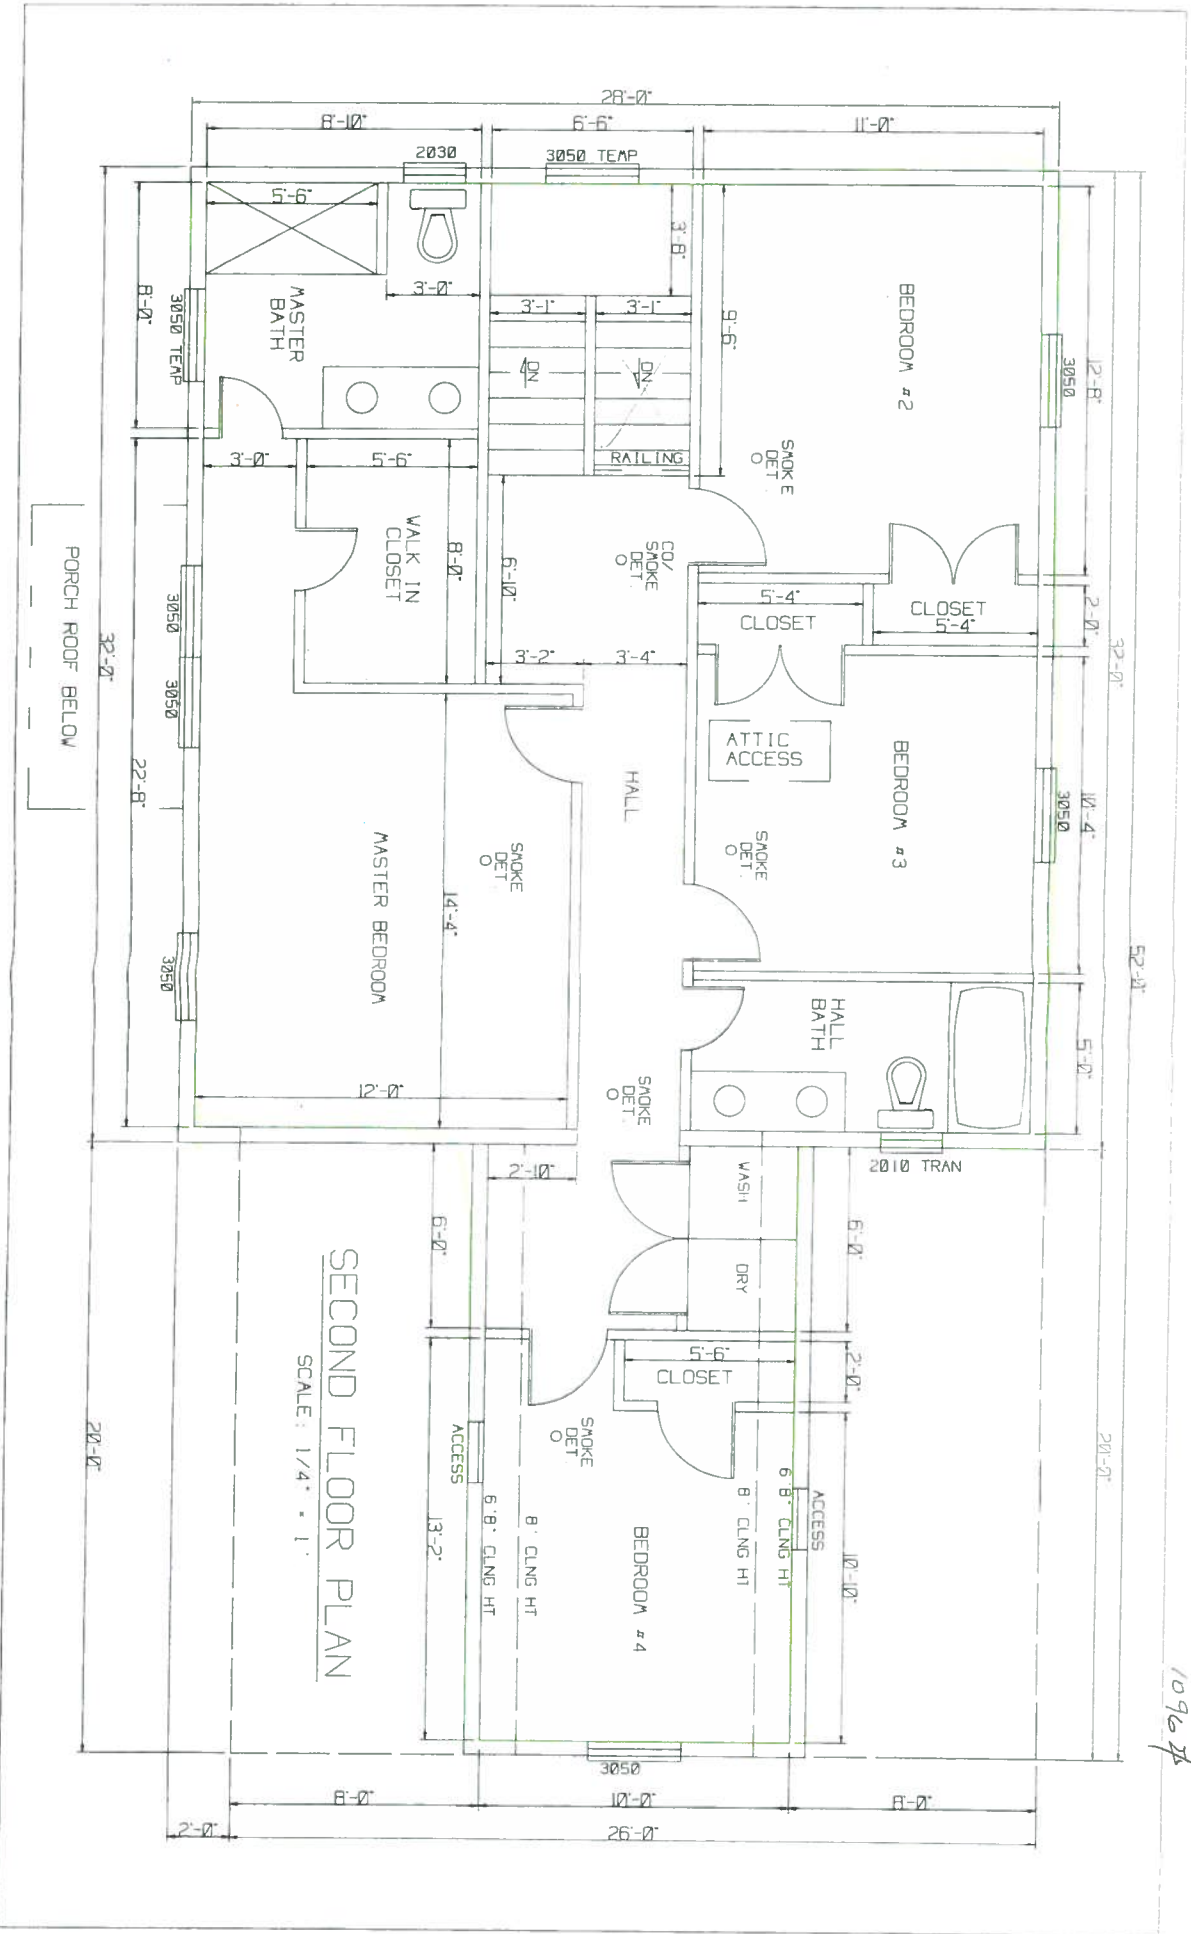

SECOND FLOOR PLAN

SCALE: 1/4" = 1'

1096

