



FRONT VIEW

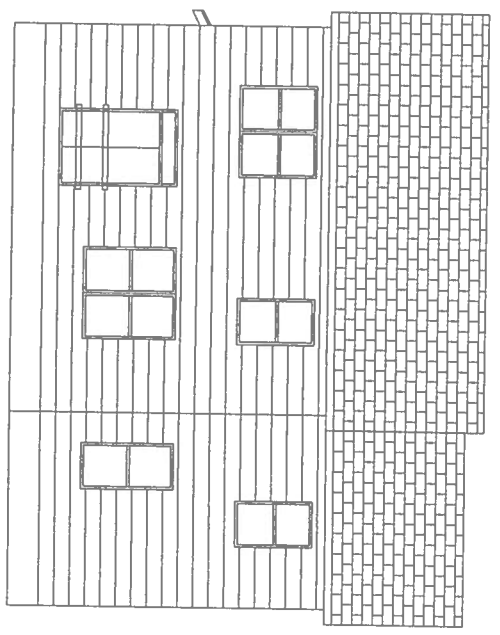


REAR VIEW

ELEVATION VIEWS


SCALE: 1/8" = 1'
40X3BF11.DWG
1/06/18/19

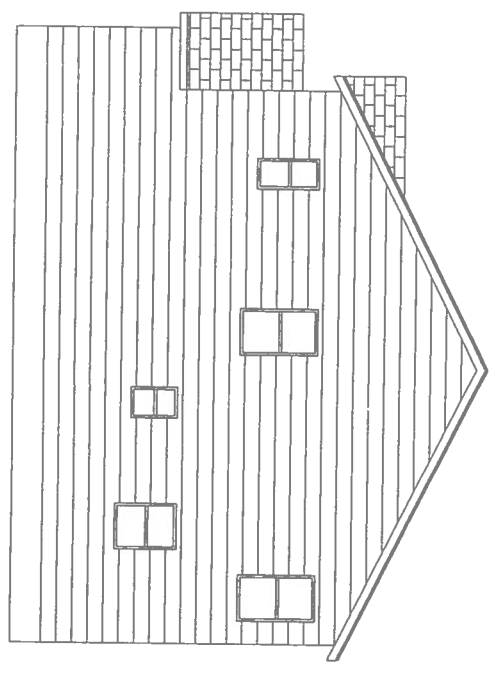

RIGHT VIEW

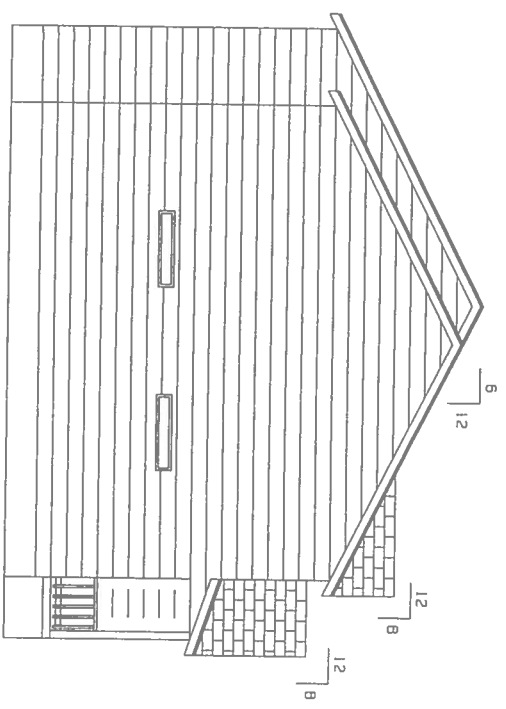


LEFT VIEW

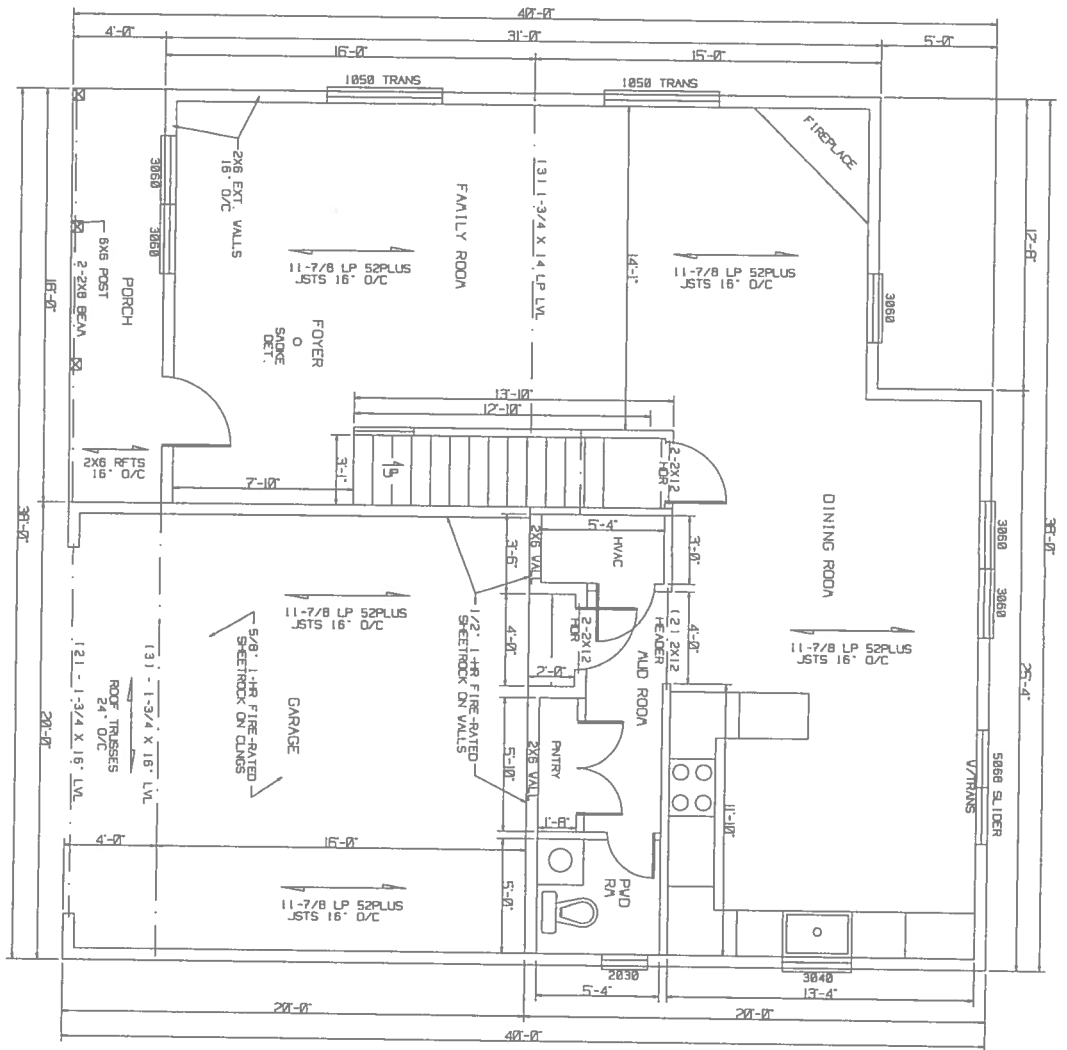


FIRST FLOOR PLAN

SCALE: 3/16" = 1'

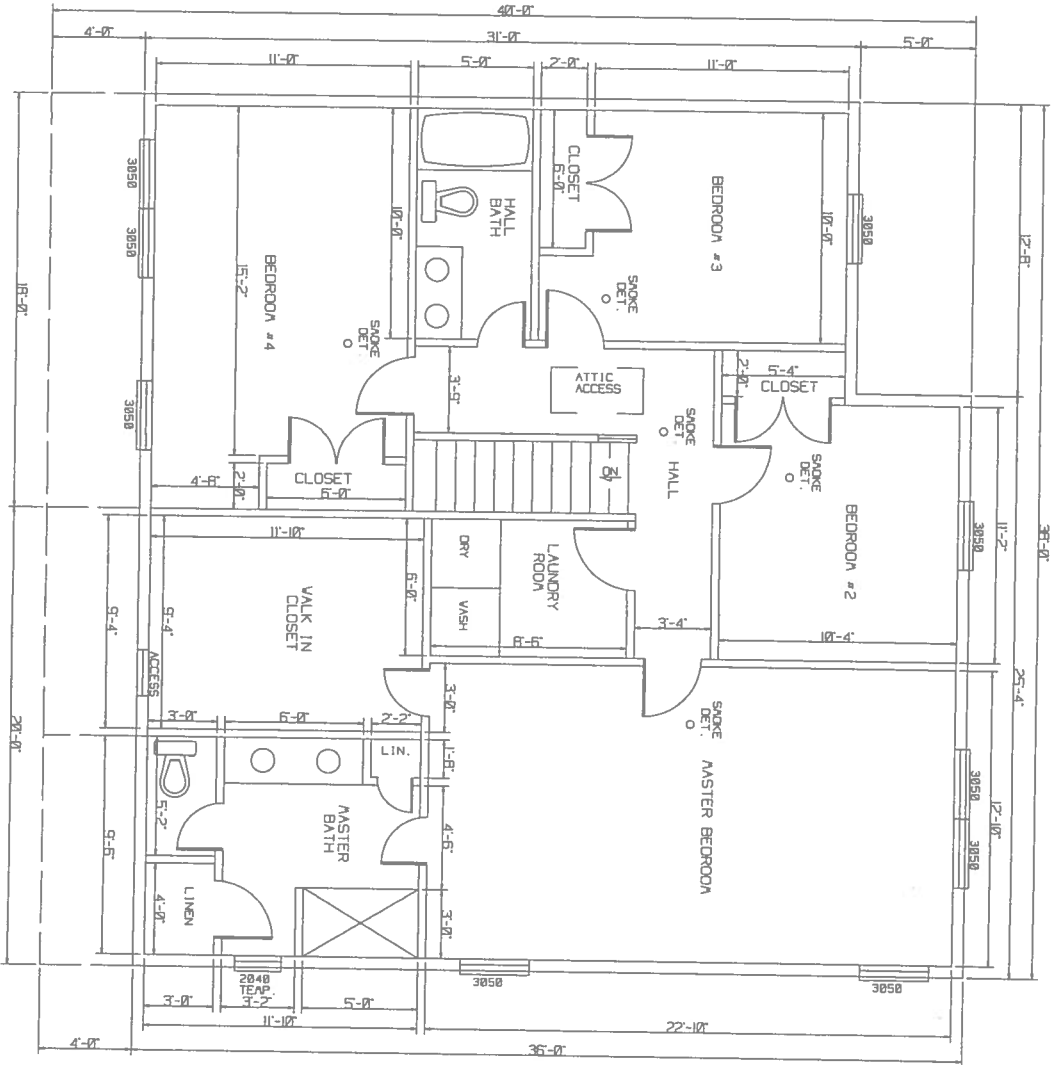

SECOND FLOOR PLAN

SCALE: 3/16" = 1'

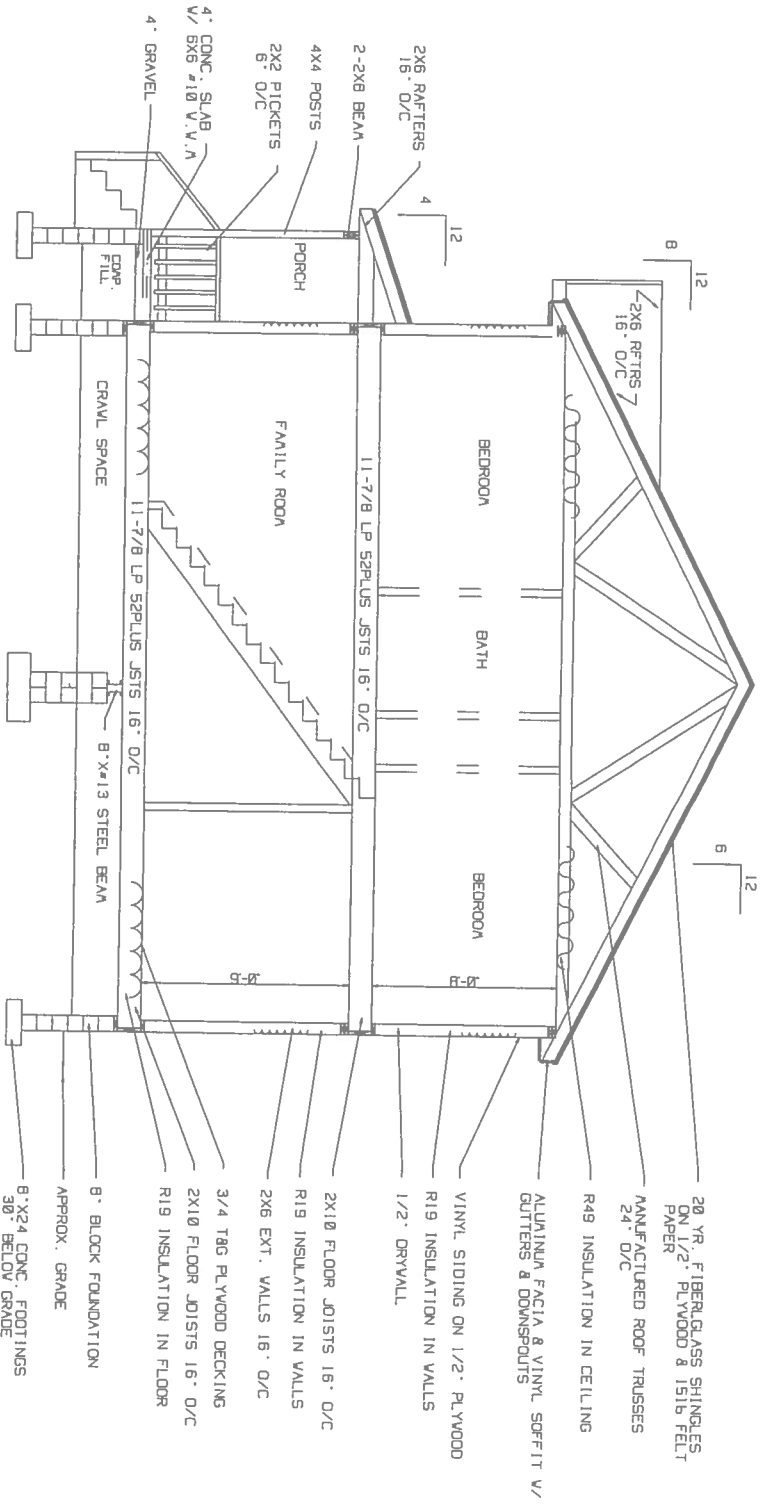

CROSS SECTIONAL VIEW

SCALE: 3/16" = 1'

NOTE: CRAWL SPACE & GARAGE SLAB
 EXTEND TO BE 1" THICKER THAN
 EXTERIOR GRAVEL