




FRONT VIEW

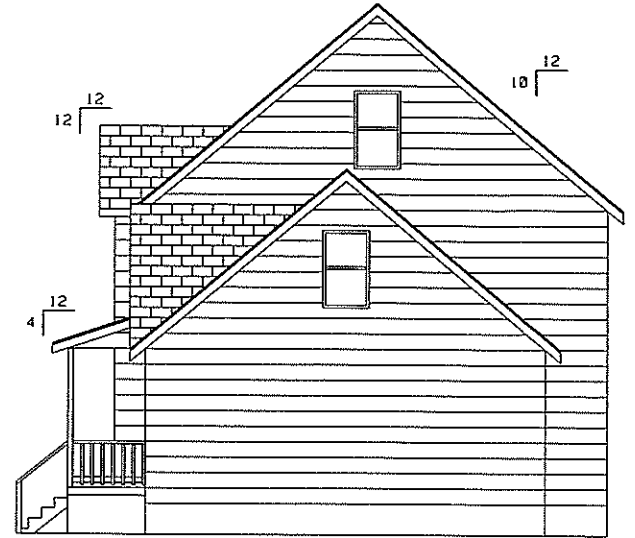

RIGHT VIEW




LEFT VIEW


ELEVATION VIEWS

SCALE: 1/8" = 1'

30X54F04.DWG
(04/24/17)

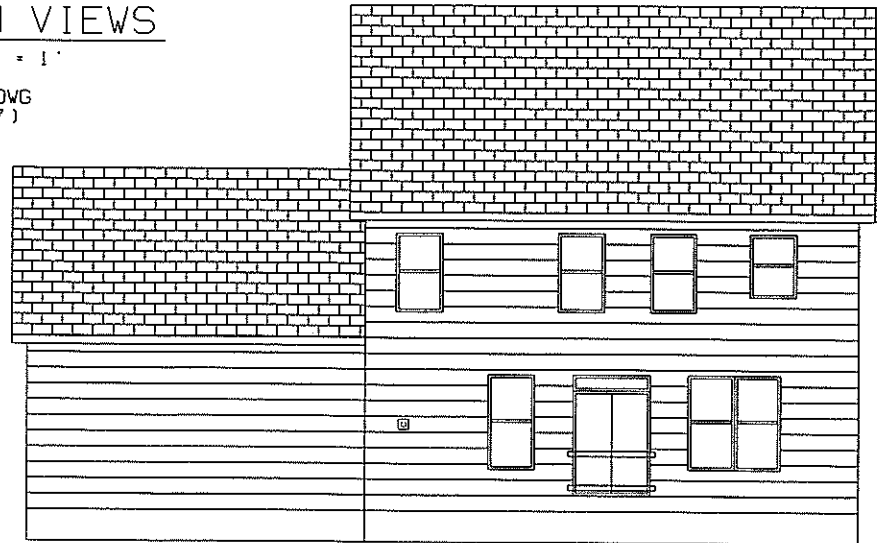


REAR VIEW

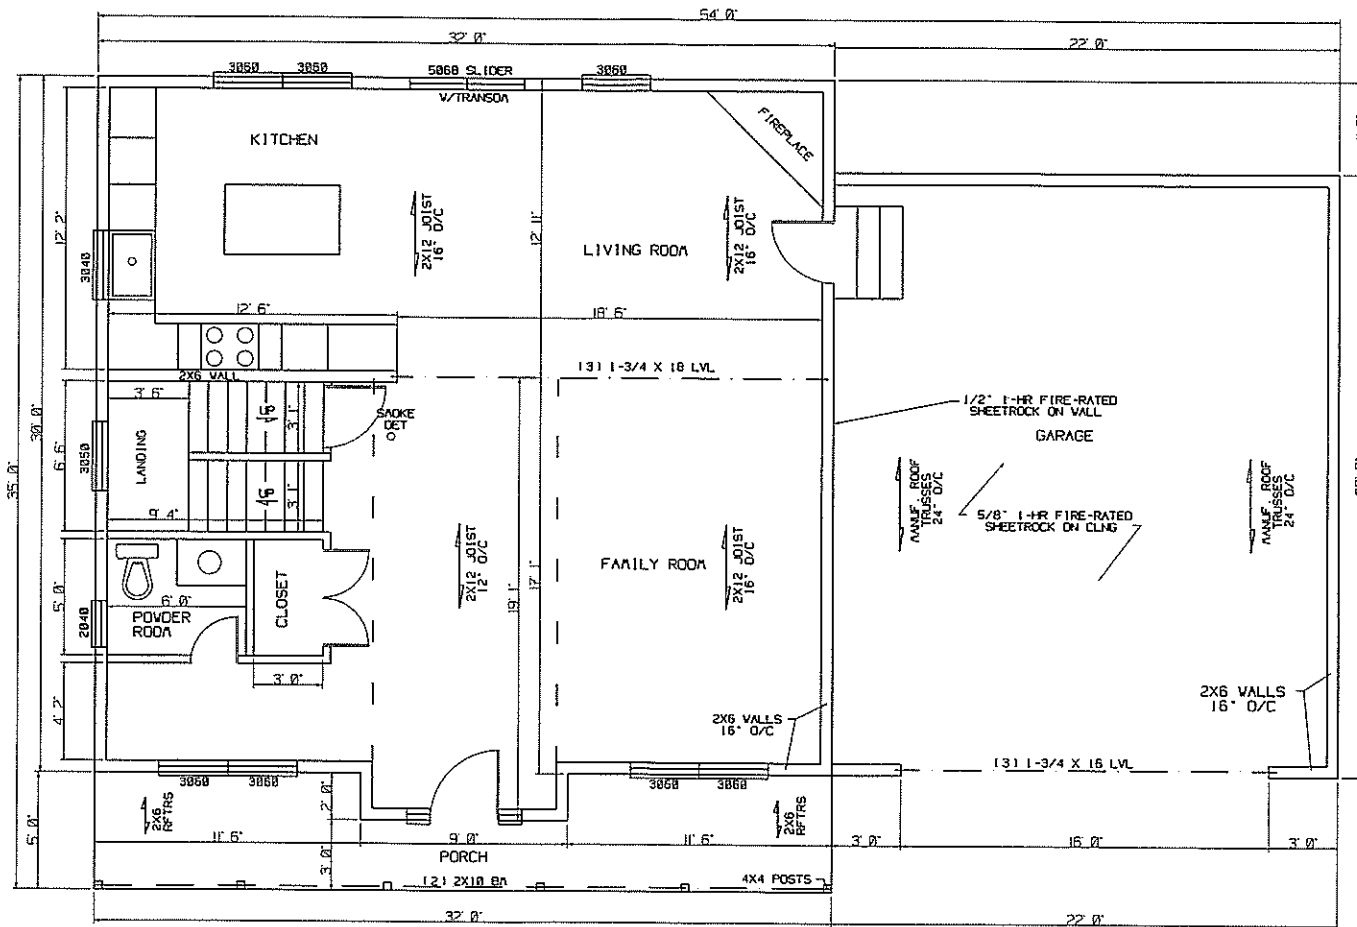


FIRST FLOOR PLAN

SCALE: 3/16" = 1'
 30X54F04.DWG
 104/24/171

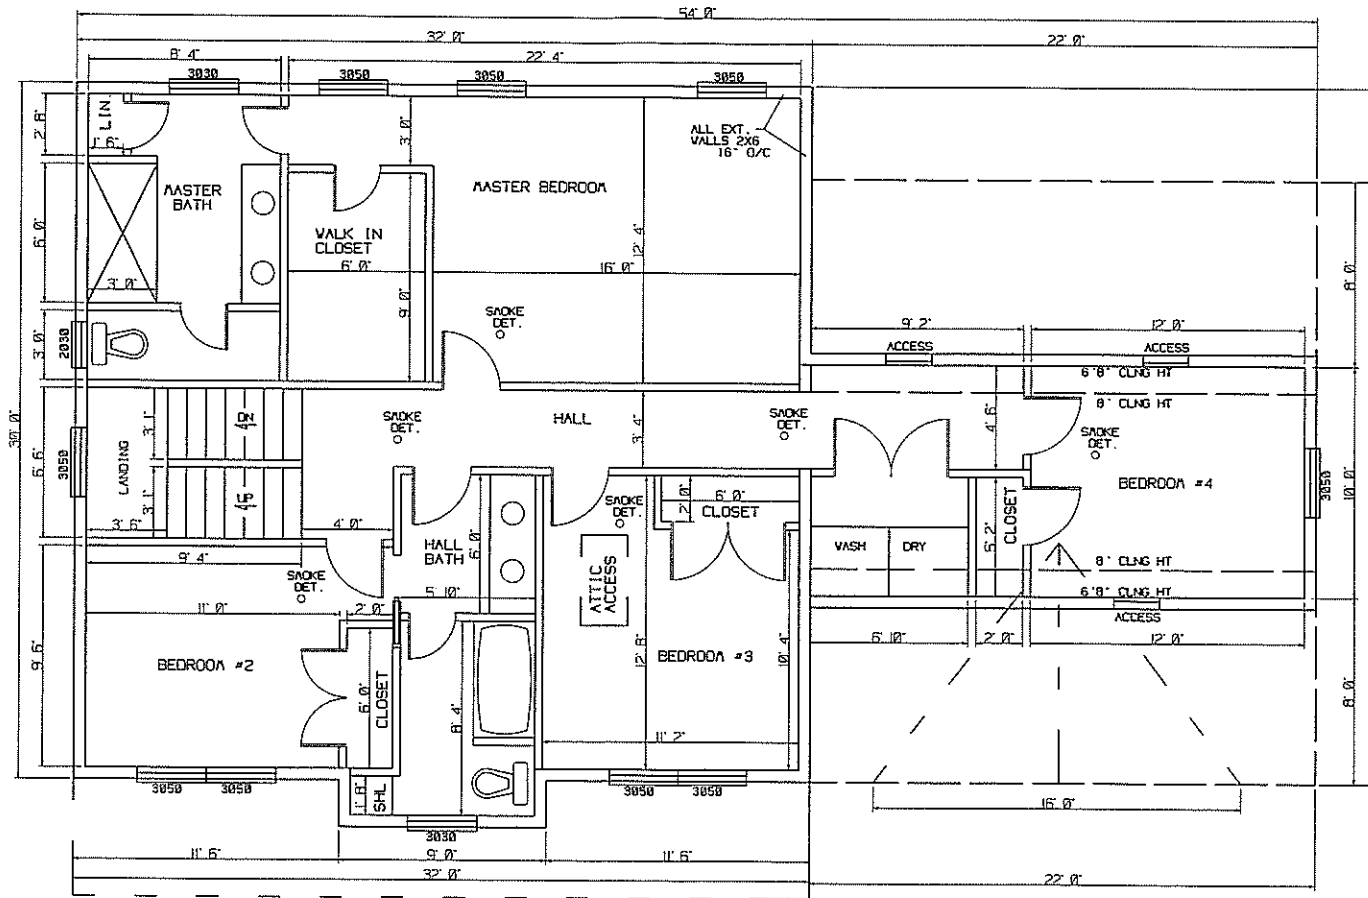


SECOND FLOOR PLAN

SCALE: 3/16" = 1'

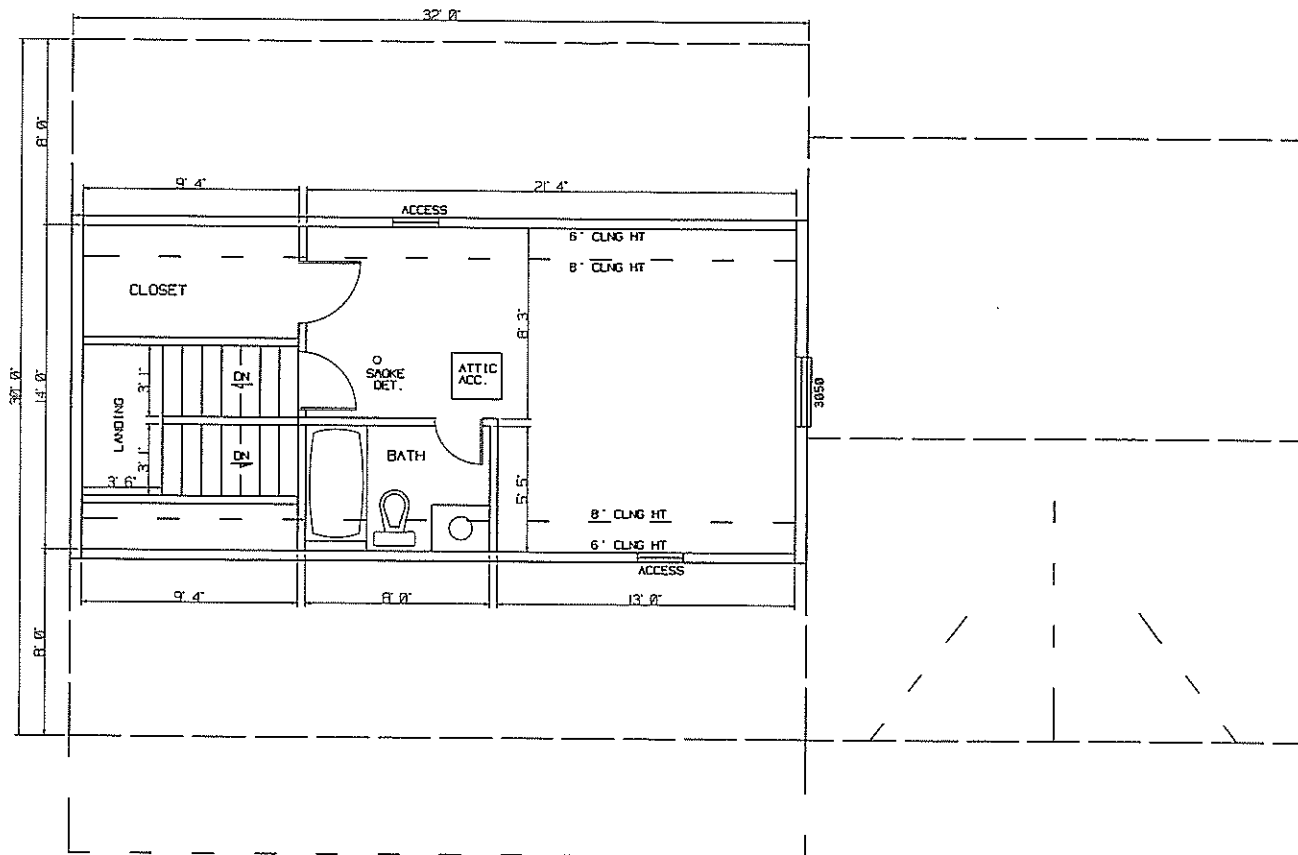


THIRD FLOOR PLAN

SCALE: 3/16" = 1'

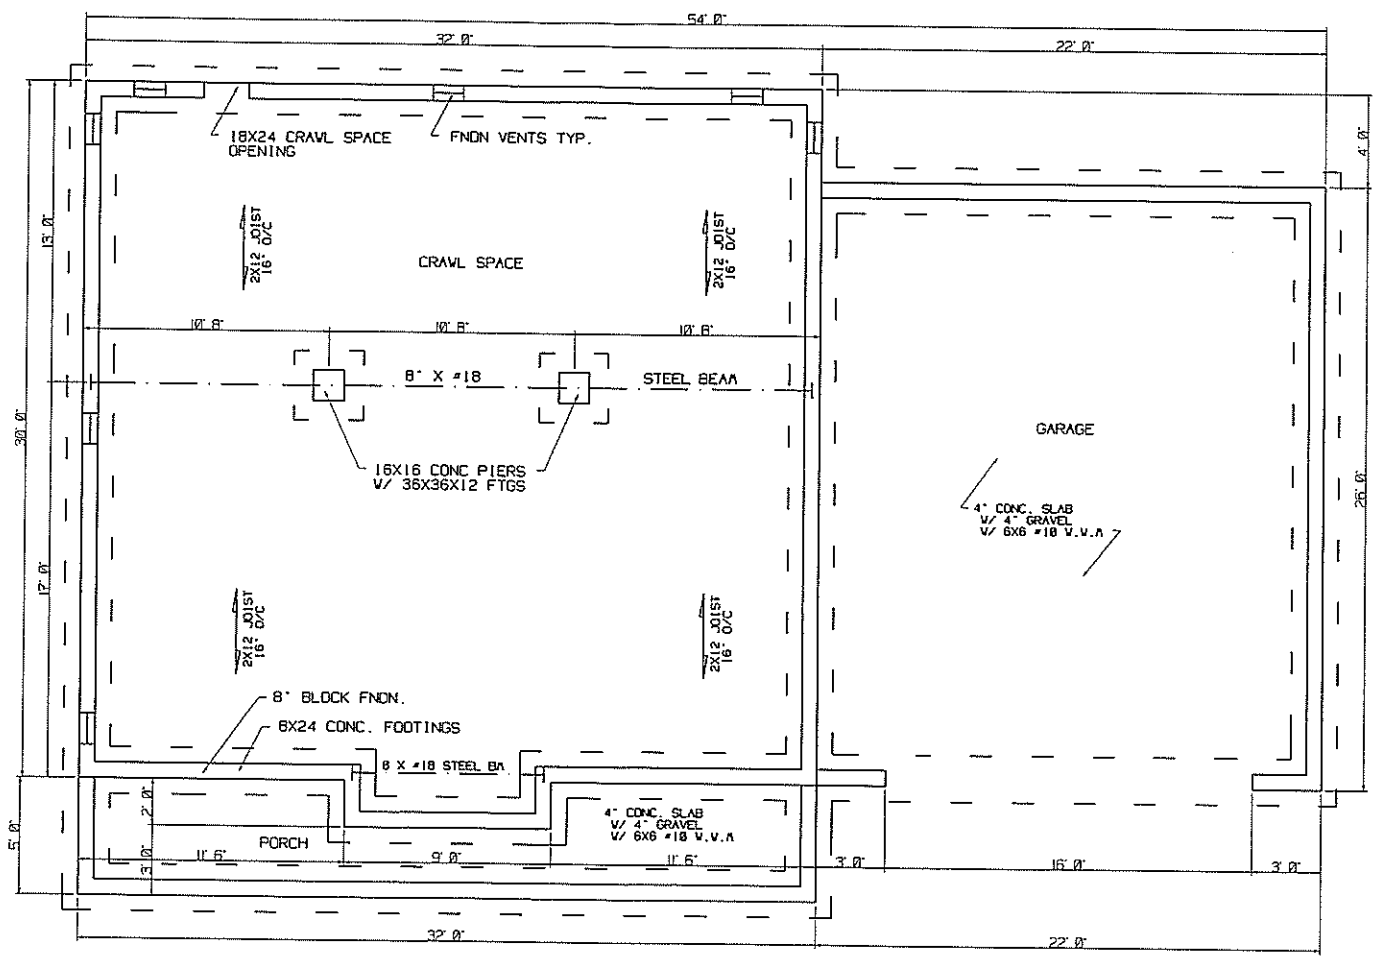

FOUNDATION PLAN
 SCALE: 3/16" = 1'

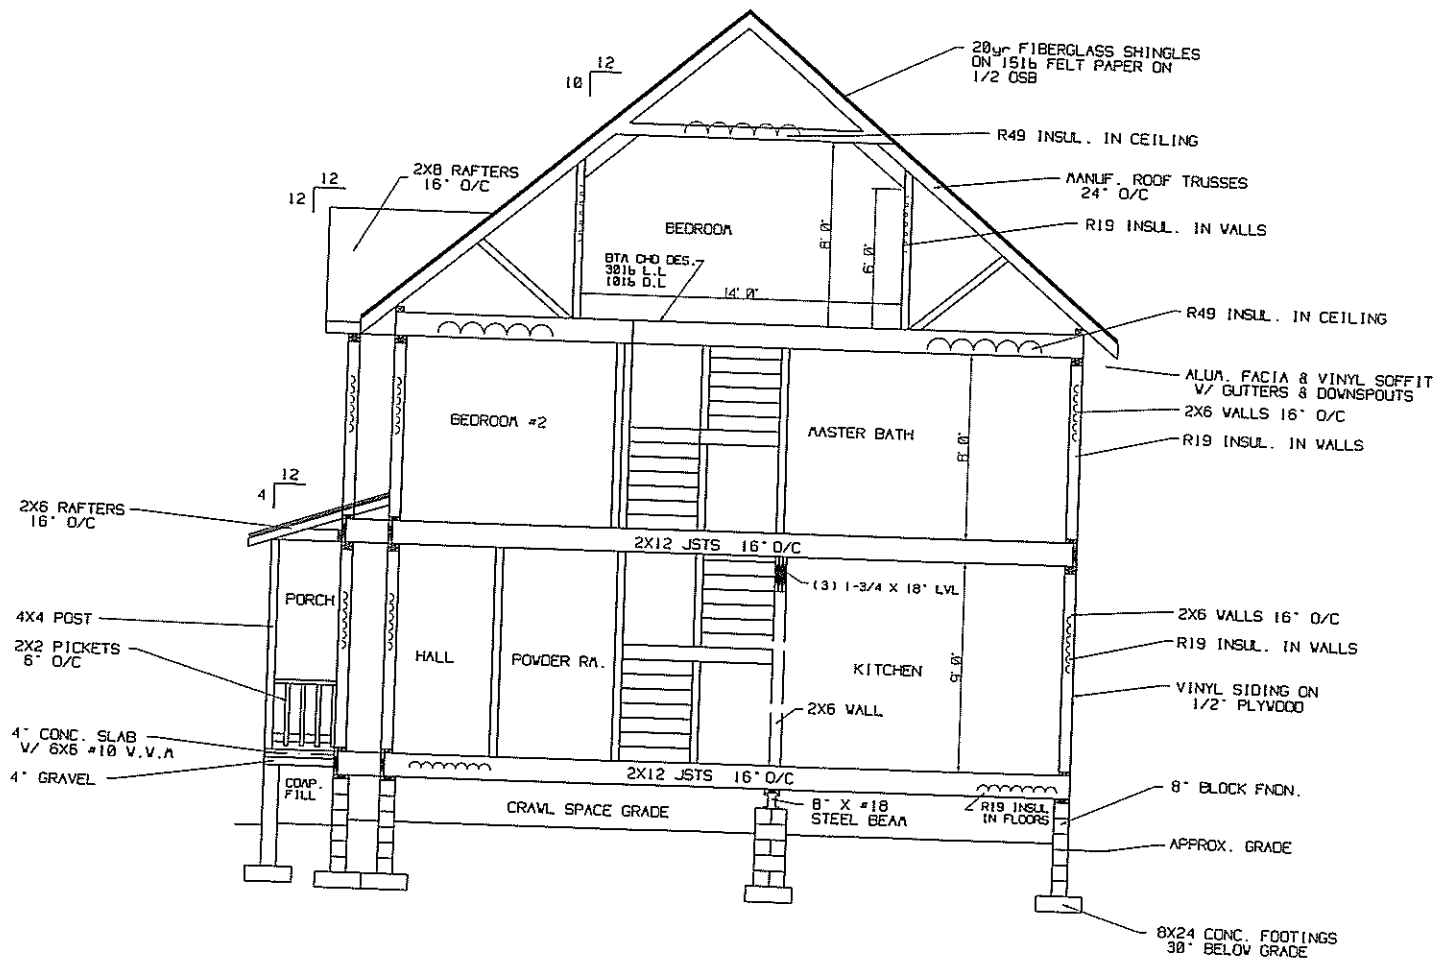

SECTION VIEW
SCALE: 3/16" = 1"

NOTE: CRAWL SPACE & GARAGE SLAB
GRADE TO BE HIGHER THAN
EXT. GRADE